


STAUNTON TOWNSHIP
MIAMI COUNTY, OHIO

SECTION 13 TOWN 1 RANGE 11

PARCEL NUMBER
K30-_____


PLAT 21

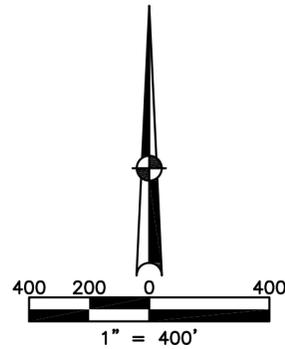

ABBREVIATION LEGEND		
2014OR-00759	=	RECORDER'S DOCUMENT NUMBER
OR 406-509	=	OFFICIAL RECORD 406 PAGE 509
D.B. 613-172	=	DEED BOOK 613, PAGE 172
REC. 15-72	=	RECORDER'S PLAT BOOK 15, PAGE 72
LND. 33-15	=	LAND SURVEY VOLUME 33, PAGE 15
LOT 19-12	=	LOT SURVEY VOLUME 19, PAGE 12
R.R. 8-29	=	ROAD RECORD VOLUME 8, PAGE 29
R/W	=	RIGHT OF WAY
CL	=	CENTERLINE
AC.	=	ACRES
TWP.	=	TOWNSHIP
TR.	=	TRACT
IL	=	INLOT

LINE LEGEND	
	Blow-up Boundary
	Property Line
	Lot Split Line
	Section Line
	Centerline
	Right-of-Way Line
	Corporation Line

SURVEY INDEX		
LAND SURVEY	LOT SURVEY	RECORD PLAT
LND 3-425		
LND 4-308		
LND 6-58		
LND 19-121		
LND 32-67		
LND 33-133		
LND 45-12		
LND 45-142		
LND 55-62		
LND 56-143		
LND 57-118		
LND 57-121		
LND 62-103		
LND 62-126		

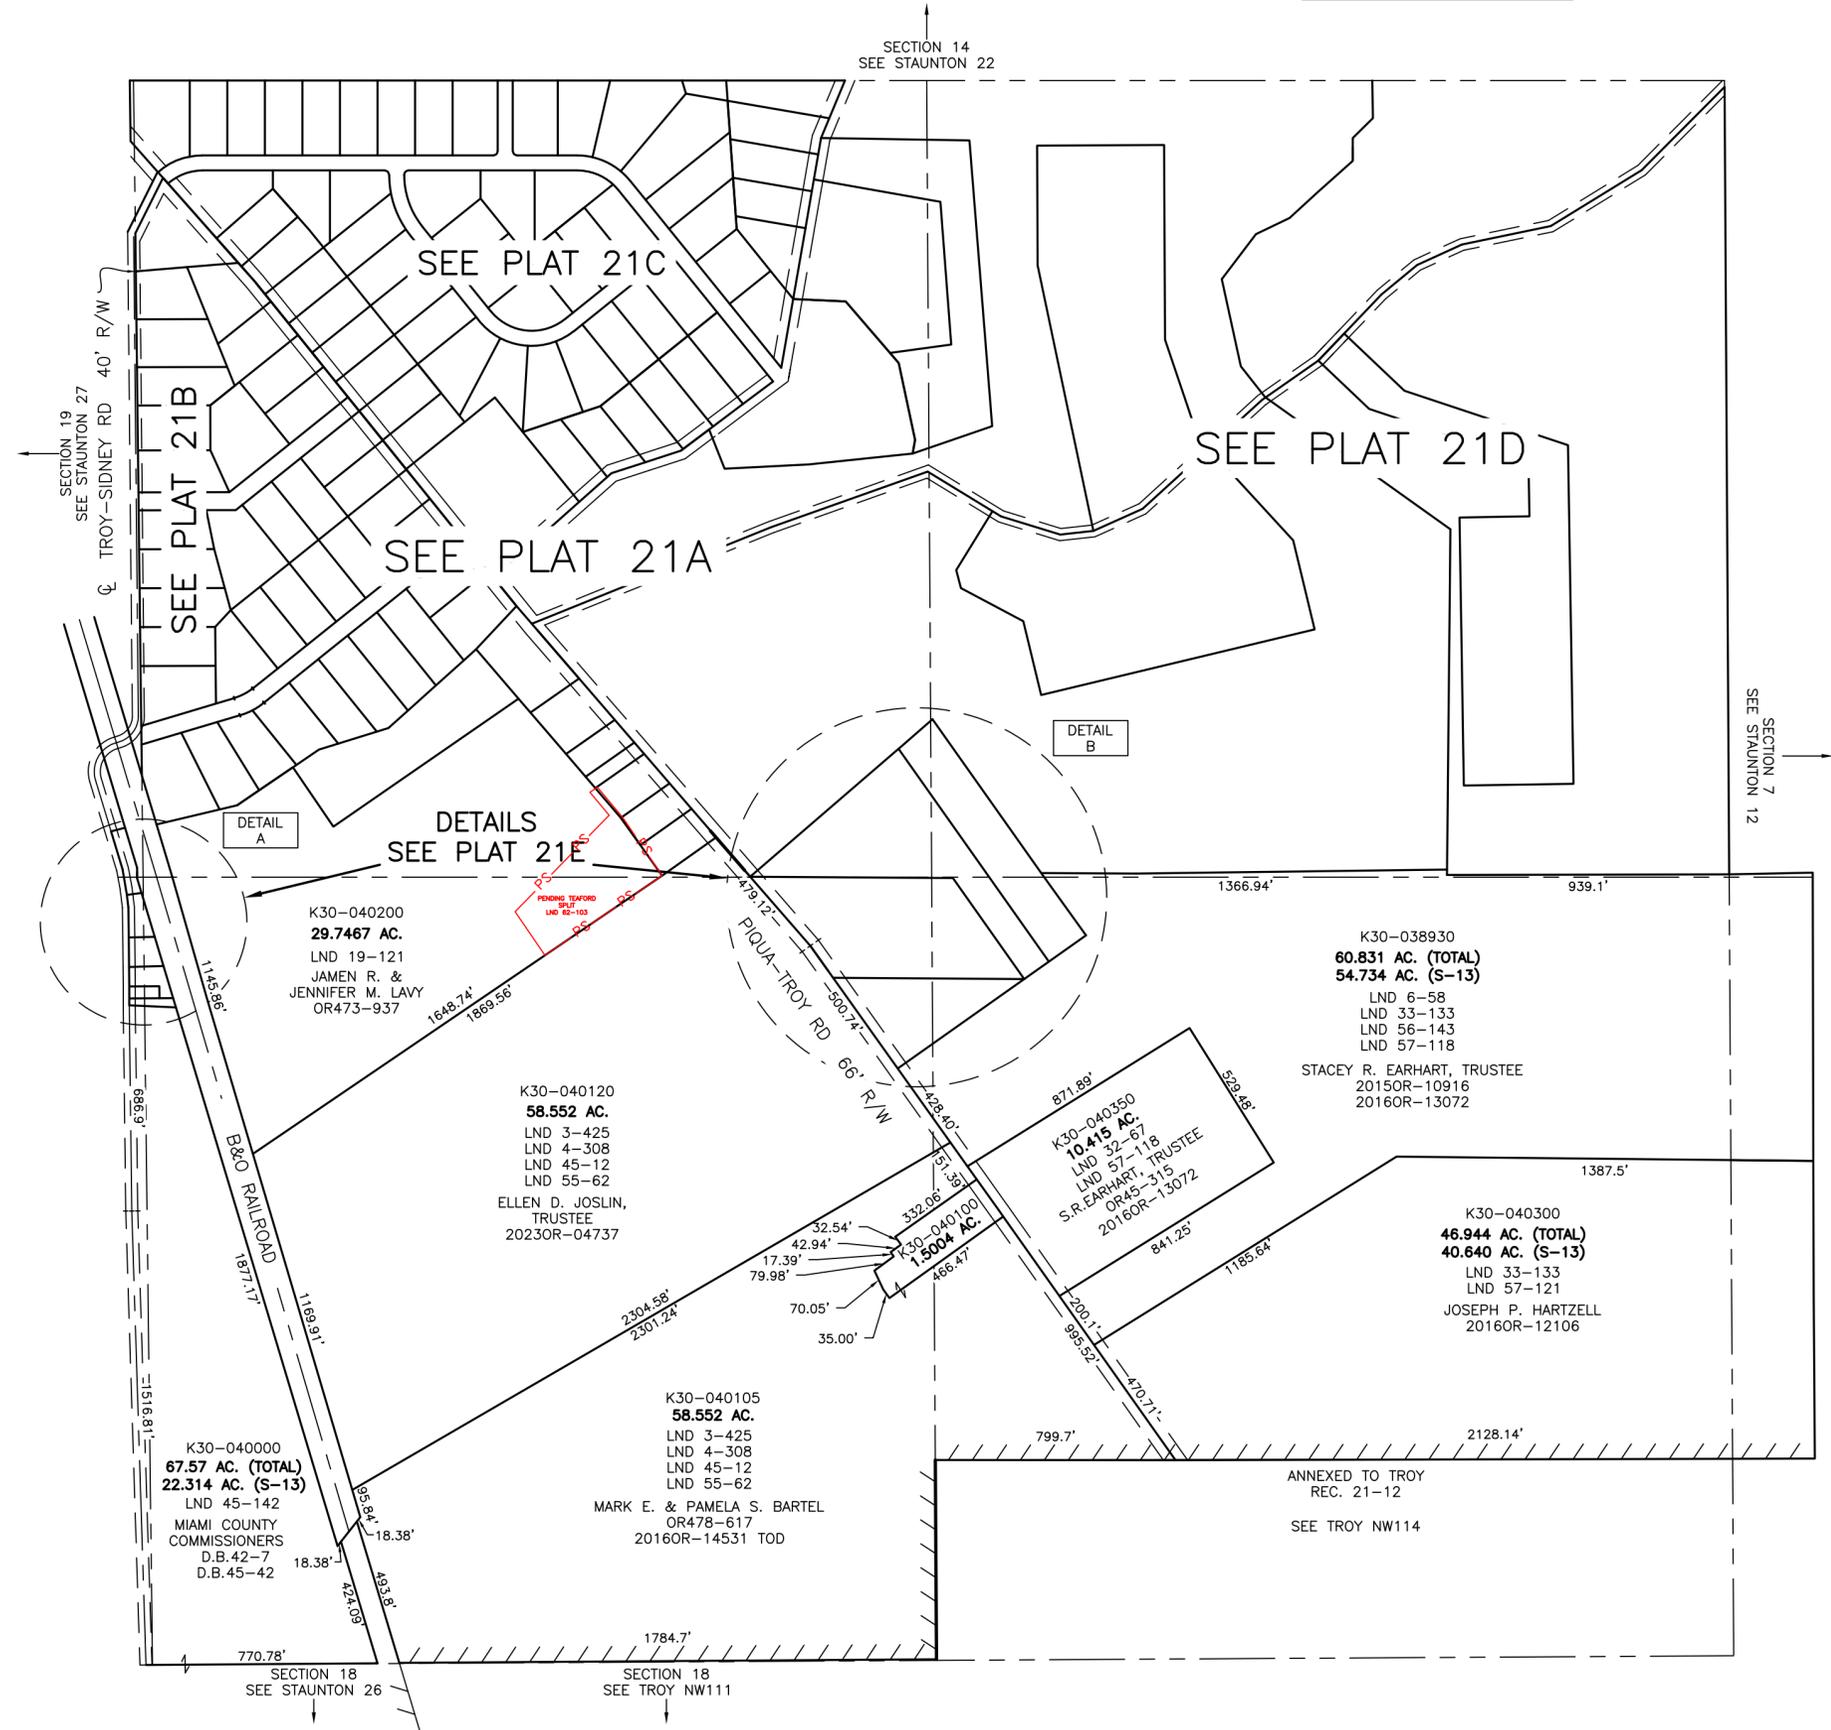

PREPARED BY: MIAMI COUNTY ENGINEER'S MAP DEPARTMENT
PAUL P. HUELSKAMP, P.E., P.S., COUNTY ENGINEER

DATE: February 01, 2022 Joshua Vincent
REVISED: May 10, 2024 DCASSEL