

Gregory A. & Linda K. Baker  
OR 294-753

Carlis Hestep  
2021OR-00129

D.B. 565-713

C.P. & K.D. Hutchinson  
2016OR-04738


Harold & Susan J. Brumfield  
D.B. 573-312

NORTH WEST QUARTER

- Vol 11 Pg 172
- Vol 31 Pg 59
- Vol 31 Pg 98
- Vol 33 Pg 104
- Vol 35 Pg 15
- Vol 47 Pg 144

- Vol 14 Pg 81 - NE CORNER
- Vol 15 Pg 150 - N.E. PT. N.E.
- Vol 16 Pg 45 - S. Cent. PT. N.E.
- Vol 17 Pg 74 - E. Cent. PT. N.E.
- Vol 17 Pg 108 - NW. PT. N.E.

- Surveys**
- Vol. 1 Pg. 209 - Whole
  - Vol. 3 Pg. 111 - SW 1/4
  - Vol. 5 Pg. 179 - Lot 11 SE
  - Vol. 7 Pg. 60 - S. Cent. PT. SE
  - Vol. 11 Pg. 172 - NW. Cor. NW
  - Vol. 12 Pg. 68 - S. Cent. PT. NE
  - Sub Div 1 Pg. 120 - Cent. PT. NE

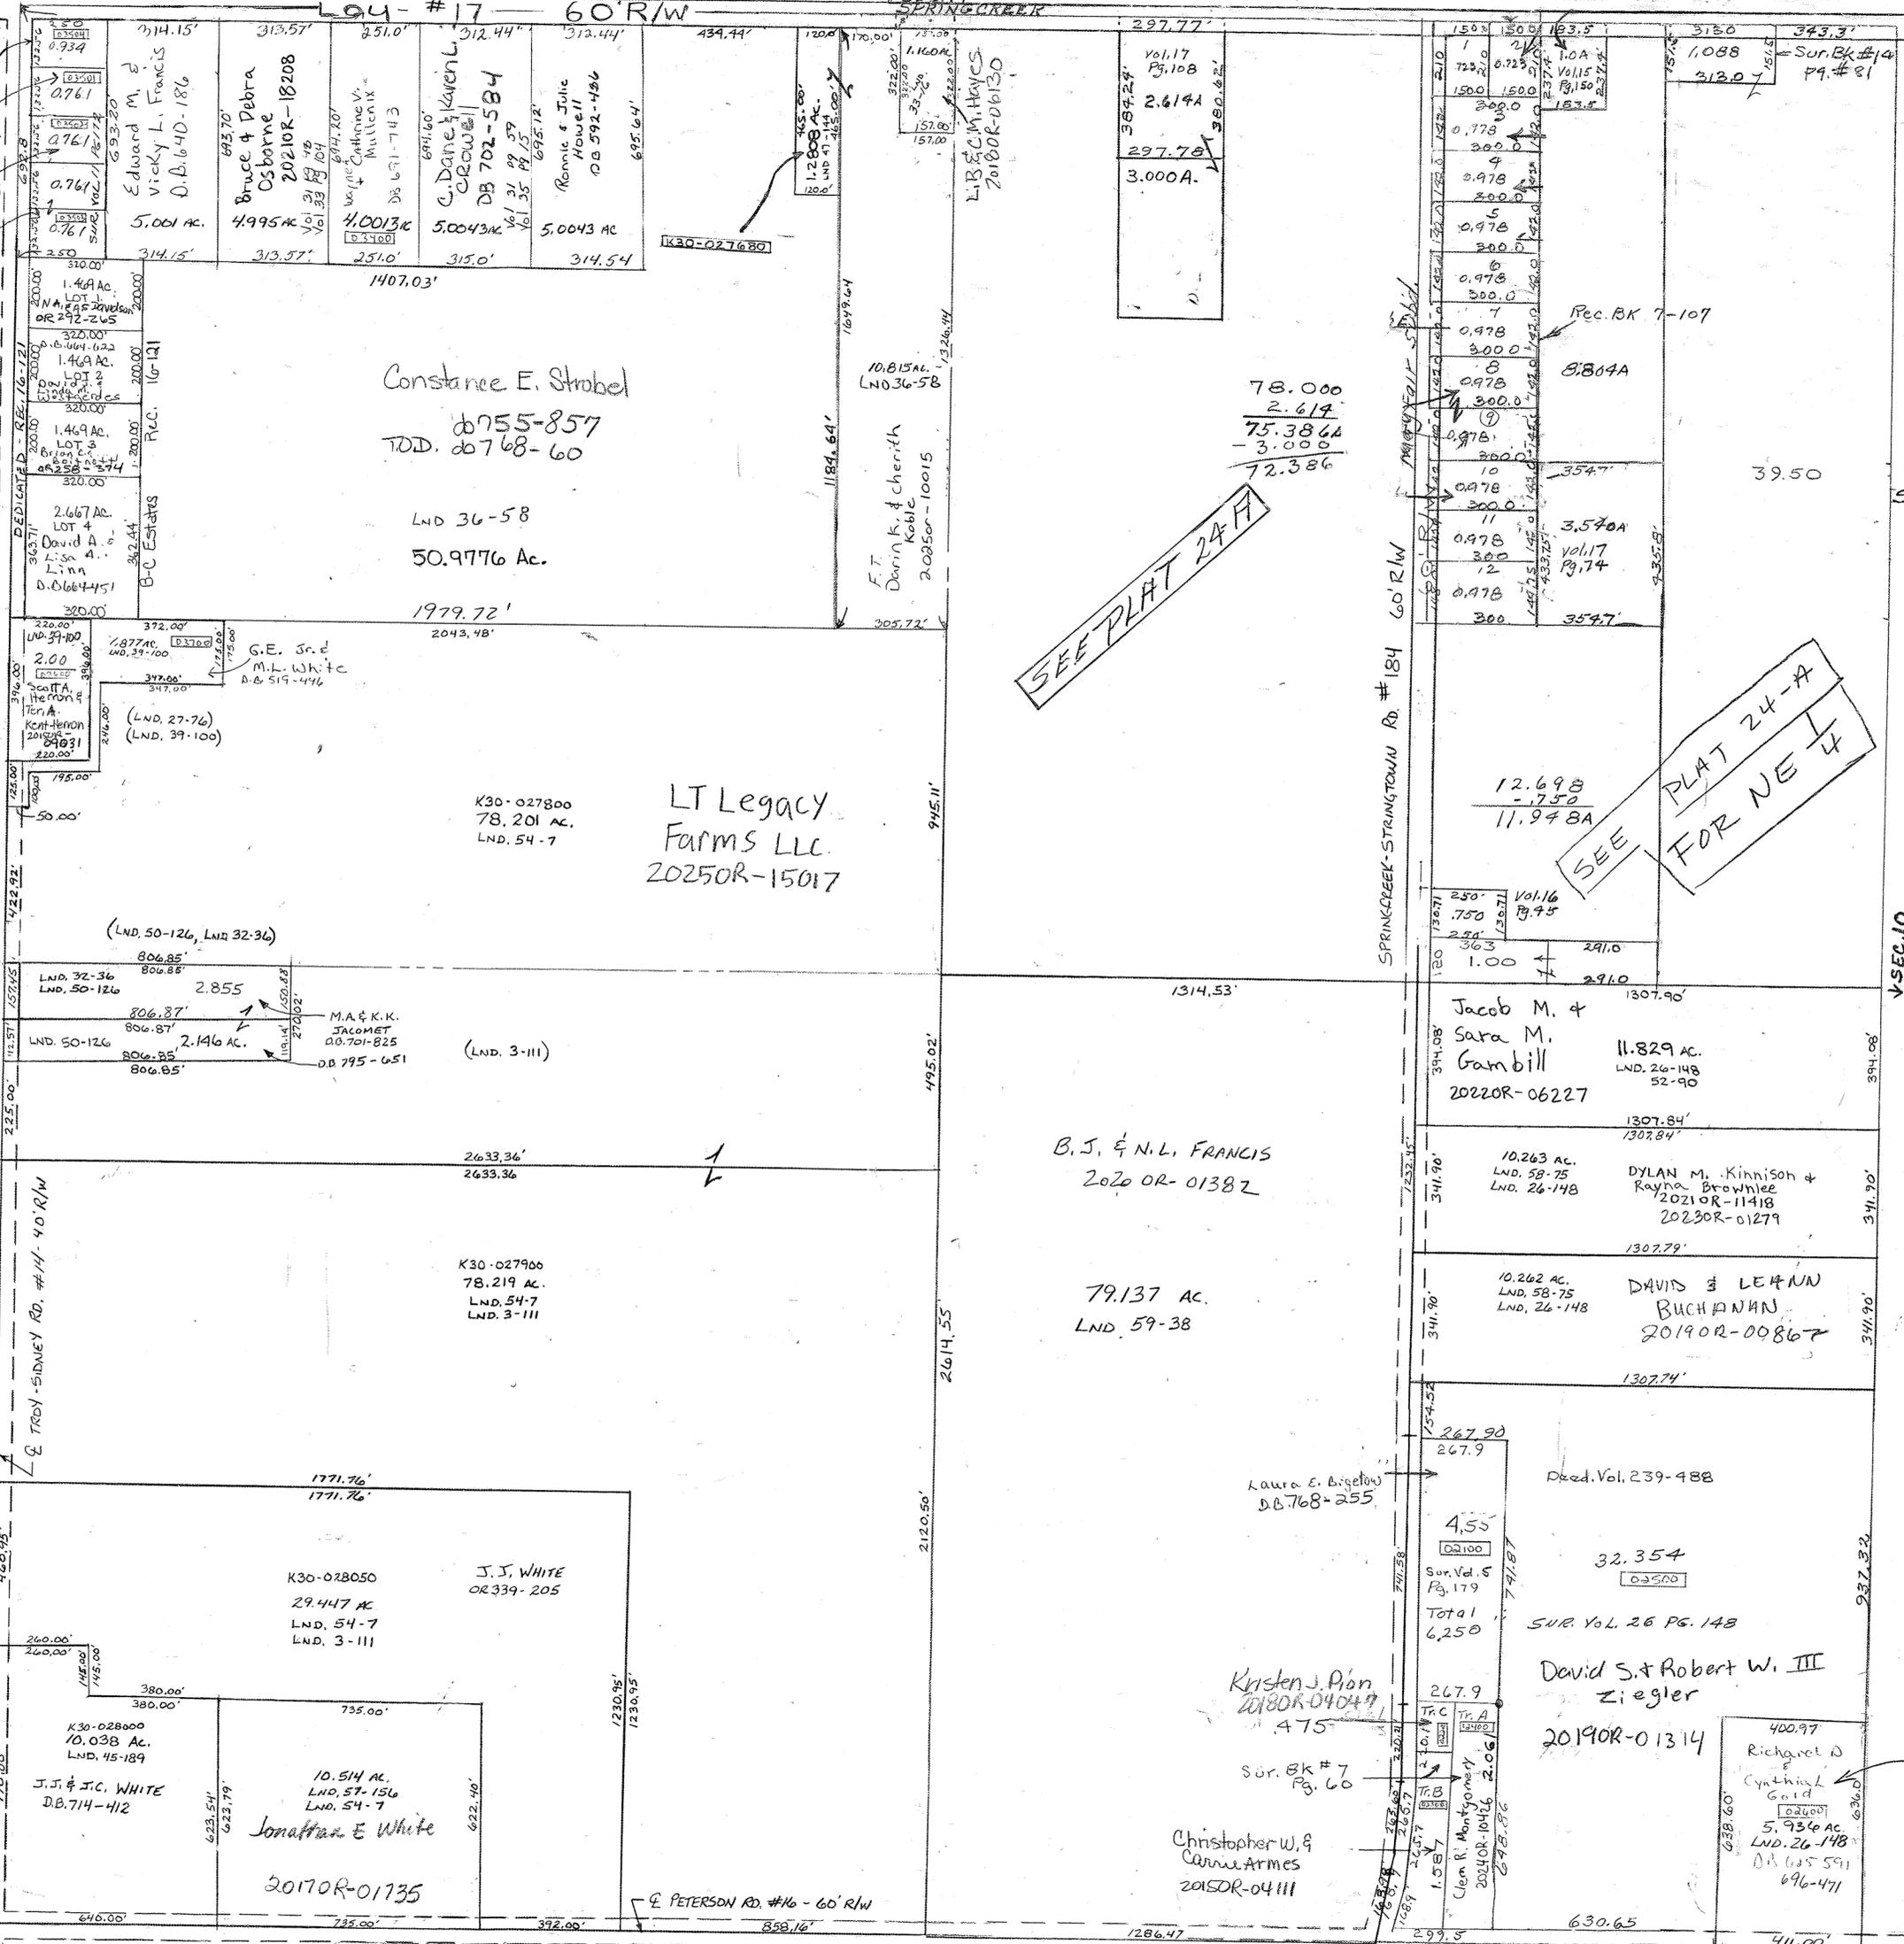

SEE PLAT 24-A

SEE PLAT 24-A FOR NE 1/4

SMDA NUMBER  
K30-ST024

SCALE - 1" = 330'



REVISED TC  
12/31/25