


- Surveys**
- cen Pt. of Sec - Vol. 4 Pg. 109
 - E. Pt. SE - Vol. 5 Pg. 187
 - NW. Pt. NE - Vol. 7 Pg. 1
 - NE Cor. NE - Vol. 7 Pg. 75
 - NE Cor. SE & SE Cor. NE - Vol. 8 Pg. 6
 - Ln. 45-142 SE Pt. SE & TC.
 - Pg. 40 - N Cen. Pt. NE
 - Pg. 110 - E Cen. Pt. NE
 - Pg. 30 - E Cen. Pt. SE
 - Pg. 60 - New Eldean Rd. Bridge

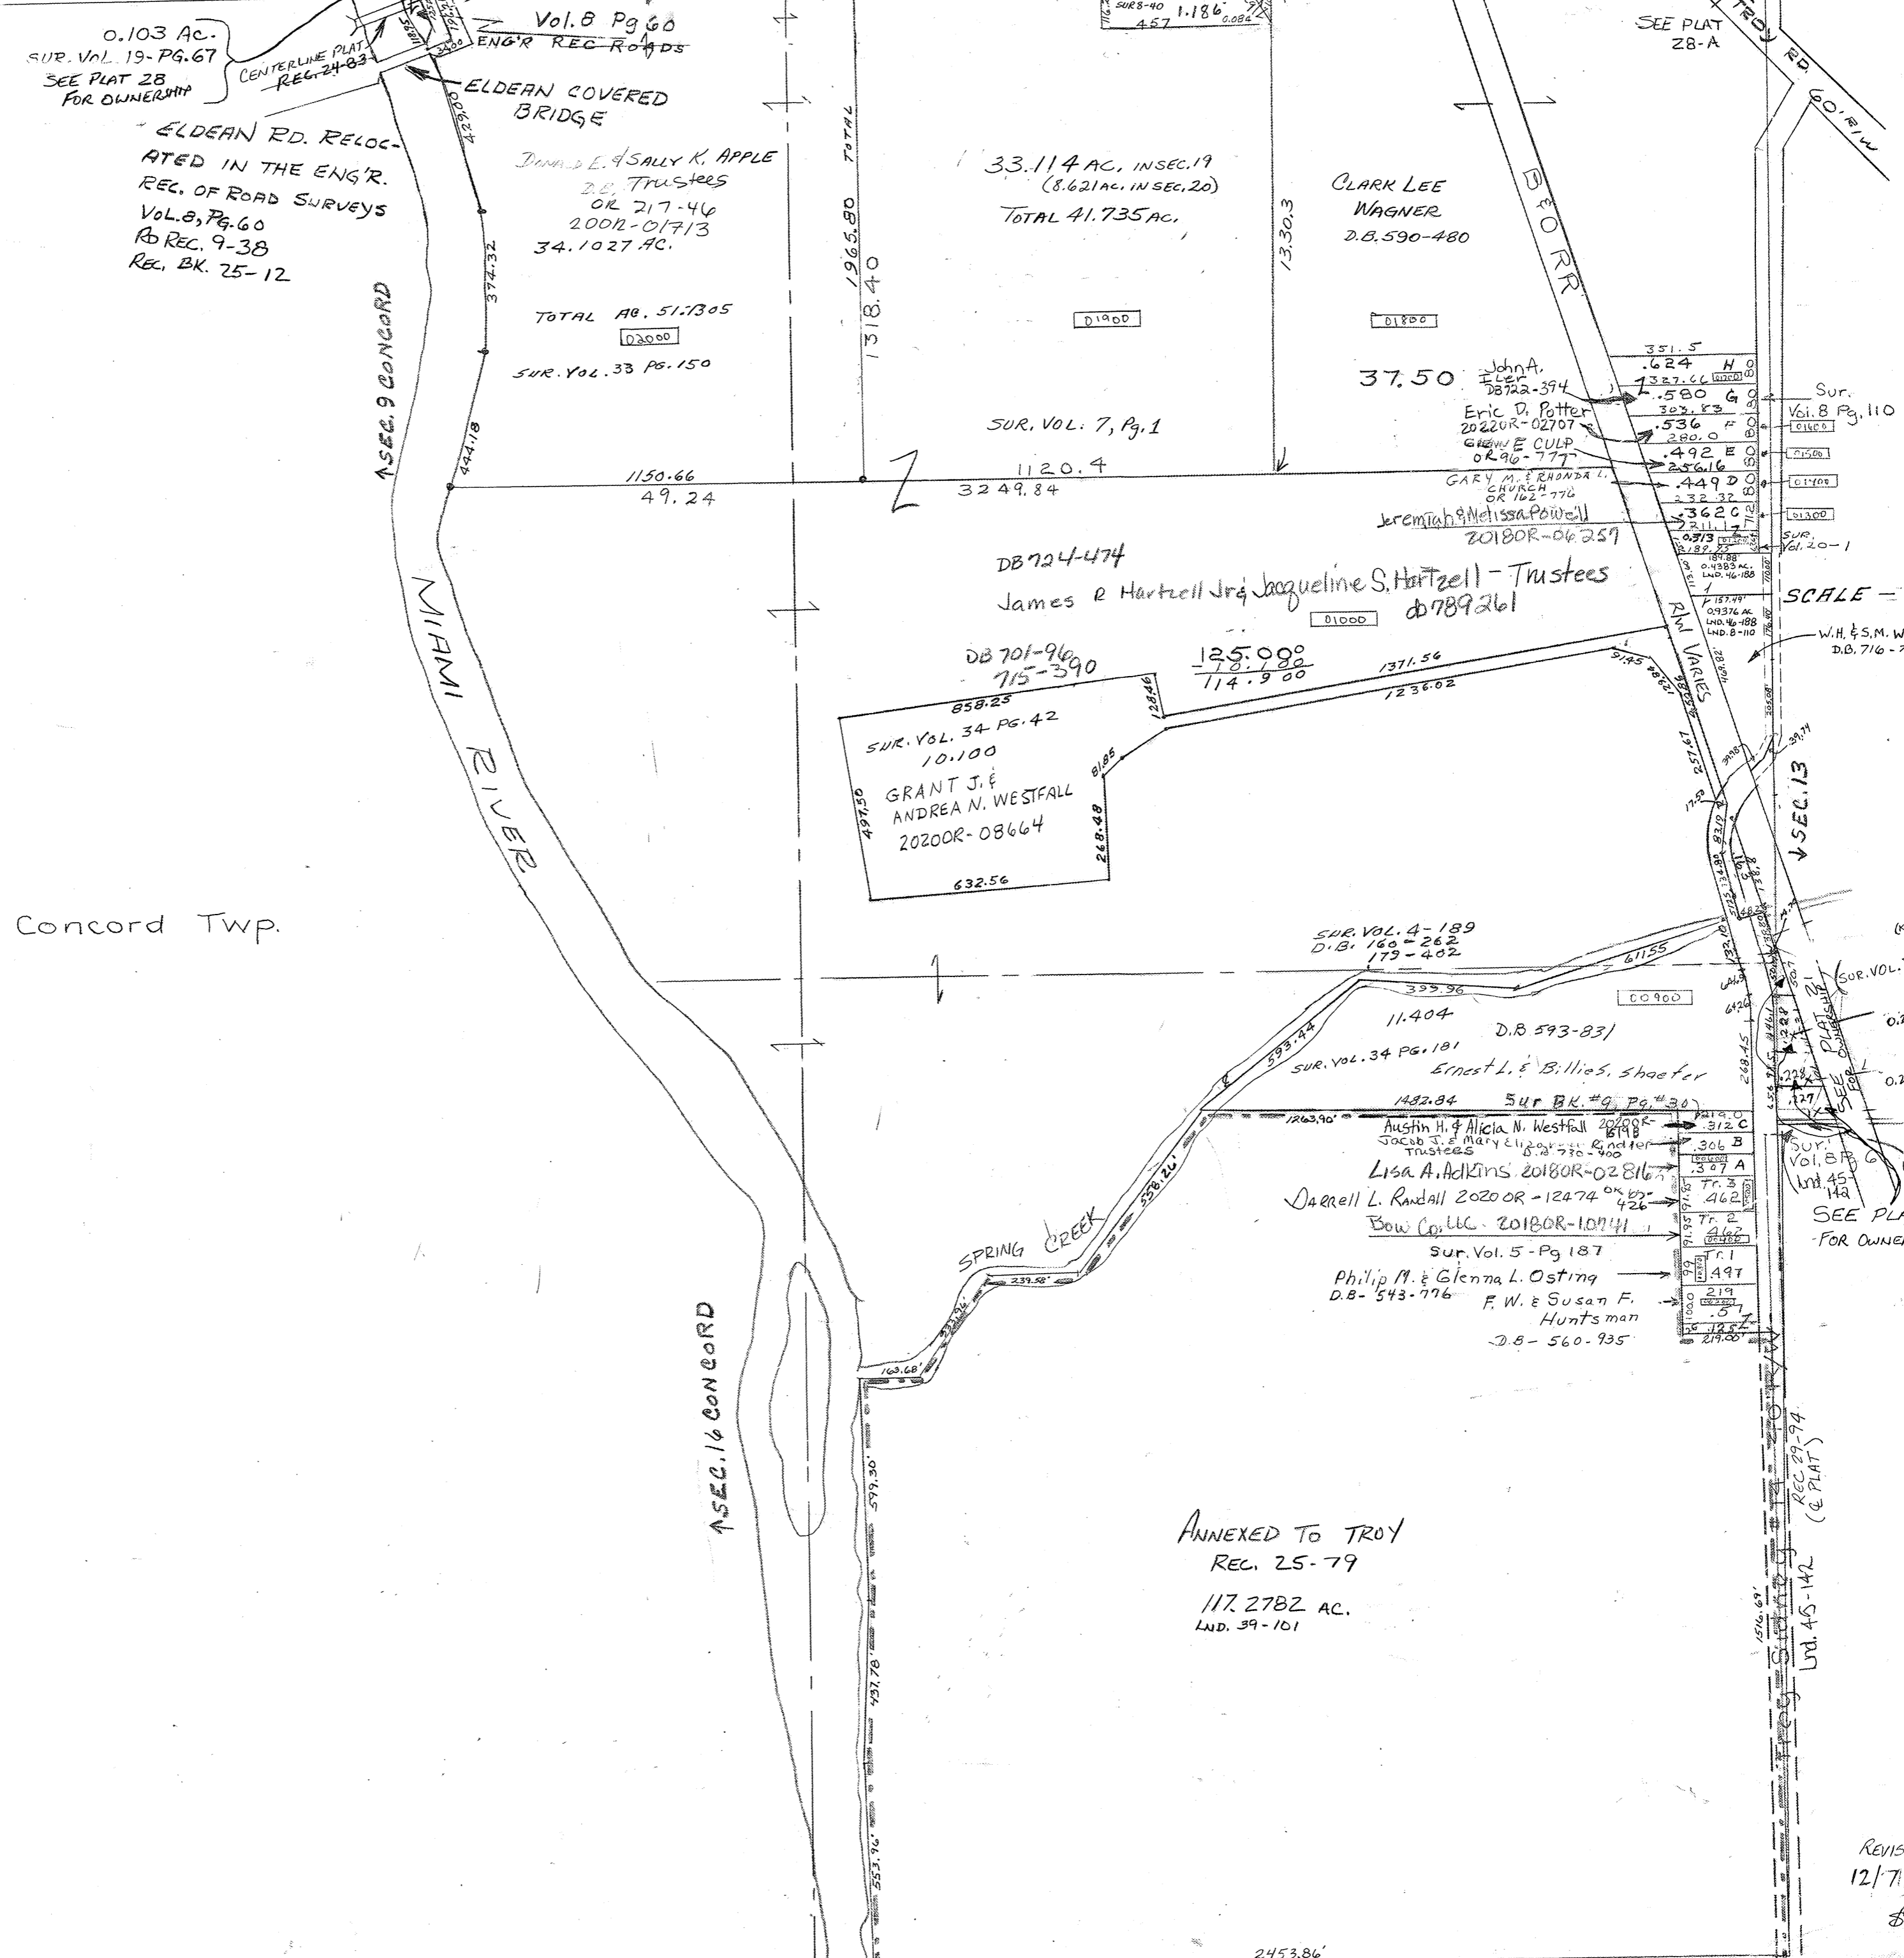

Concord Twp.

ANNEXED TO TROY
REC. 25-79
117.2782 AC.
LND. 39-101

REVISED
12/7/22
SS

PARCEL NUMBER
K30-

SCALE - 1" = 330'

SEE PLAT 21
FOR OWNERSHIP

Ln. 45-142
(E. PLAT)
REC. 29-74

Ln. 45-142

Ln. 45-142