


STAUNTON TOWNSHIP  
MIAMI COUNTY, OHIO

SECTION 21 TOWN 1 RANGE 11

PARCEL NUMBER  
K30-\_\_\_\_\_

PLAT 29-A

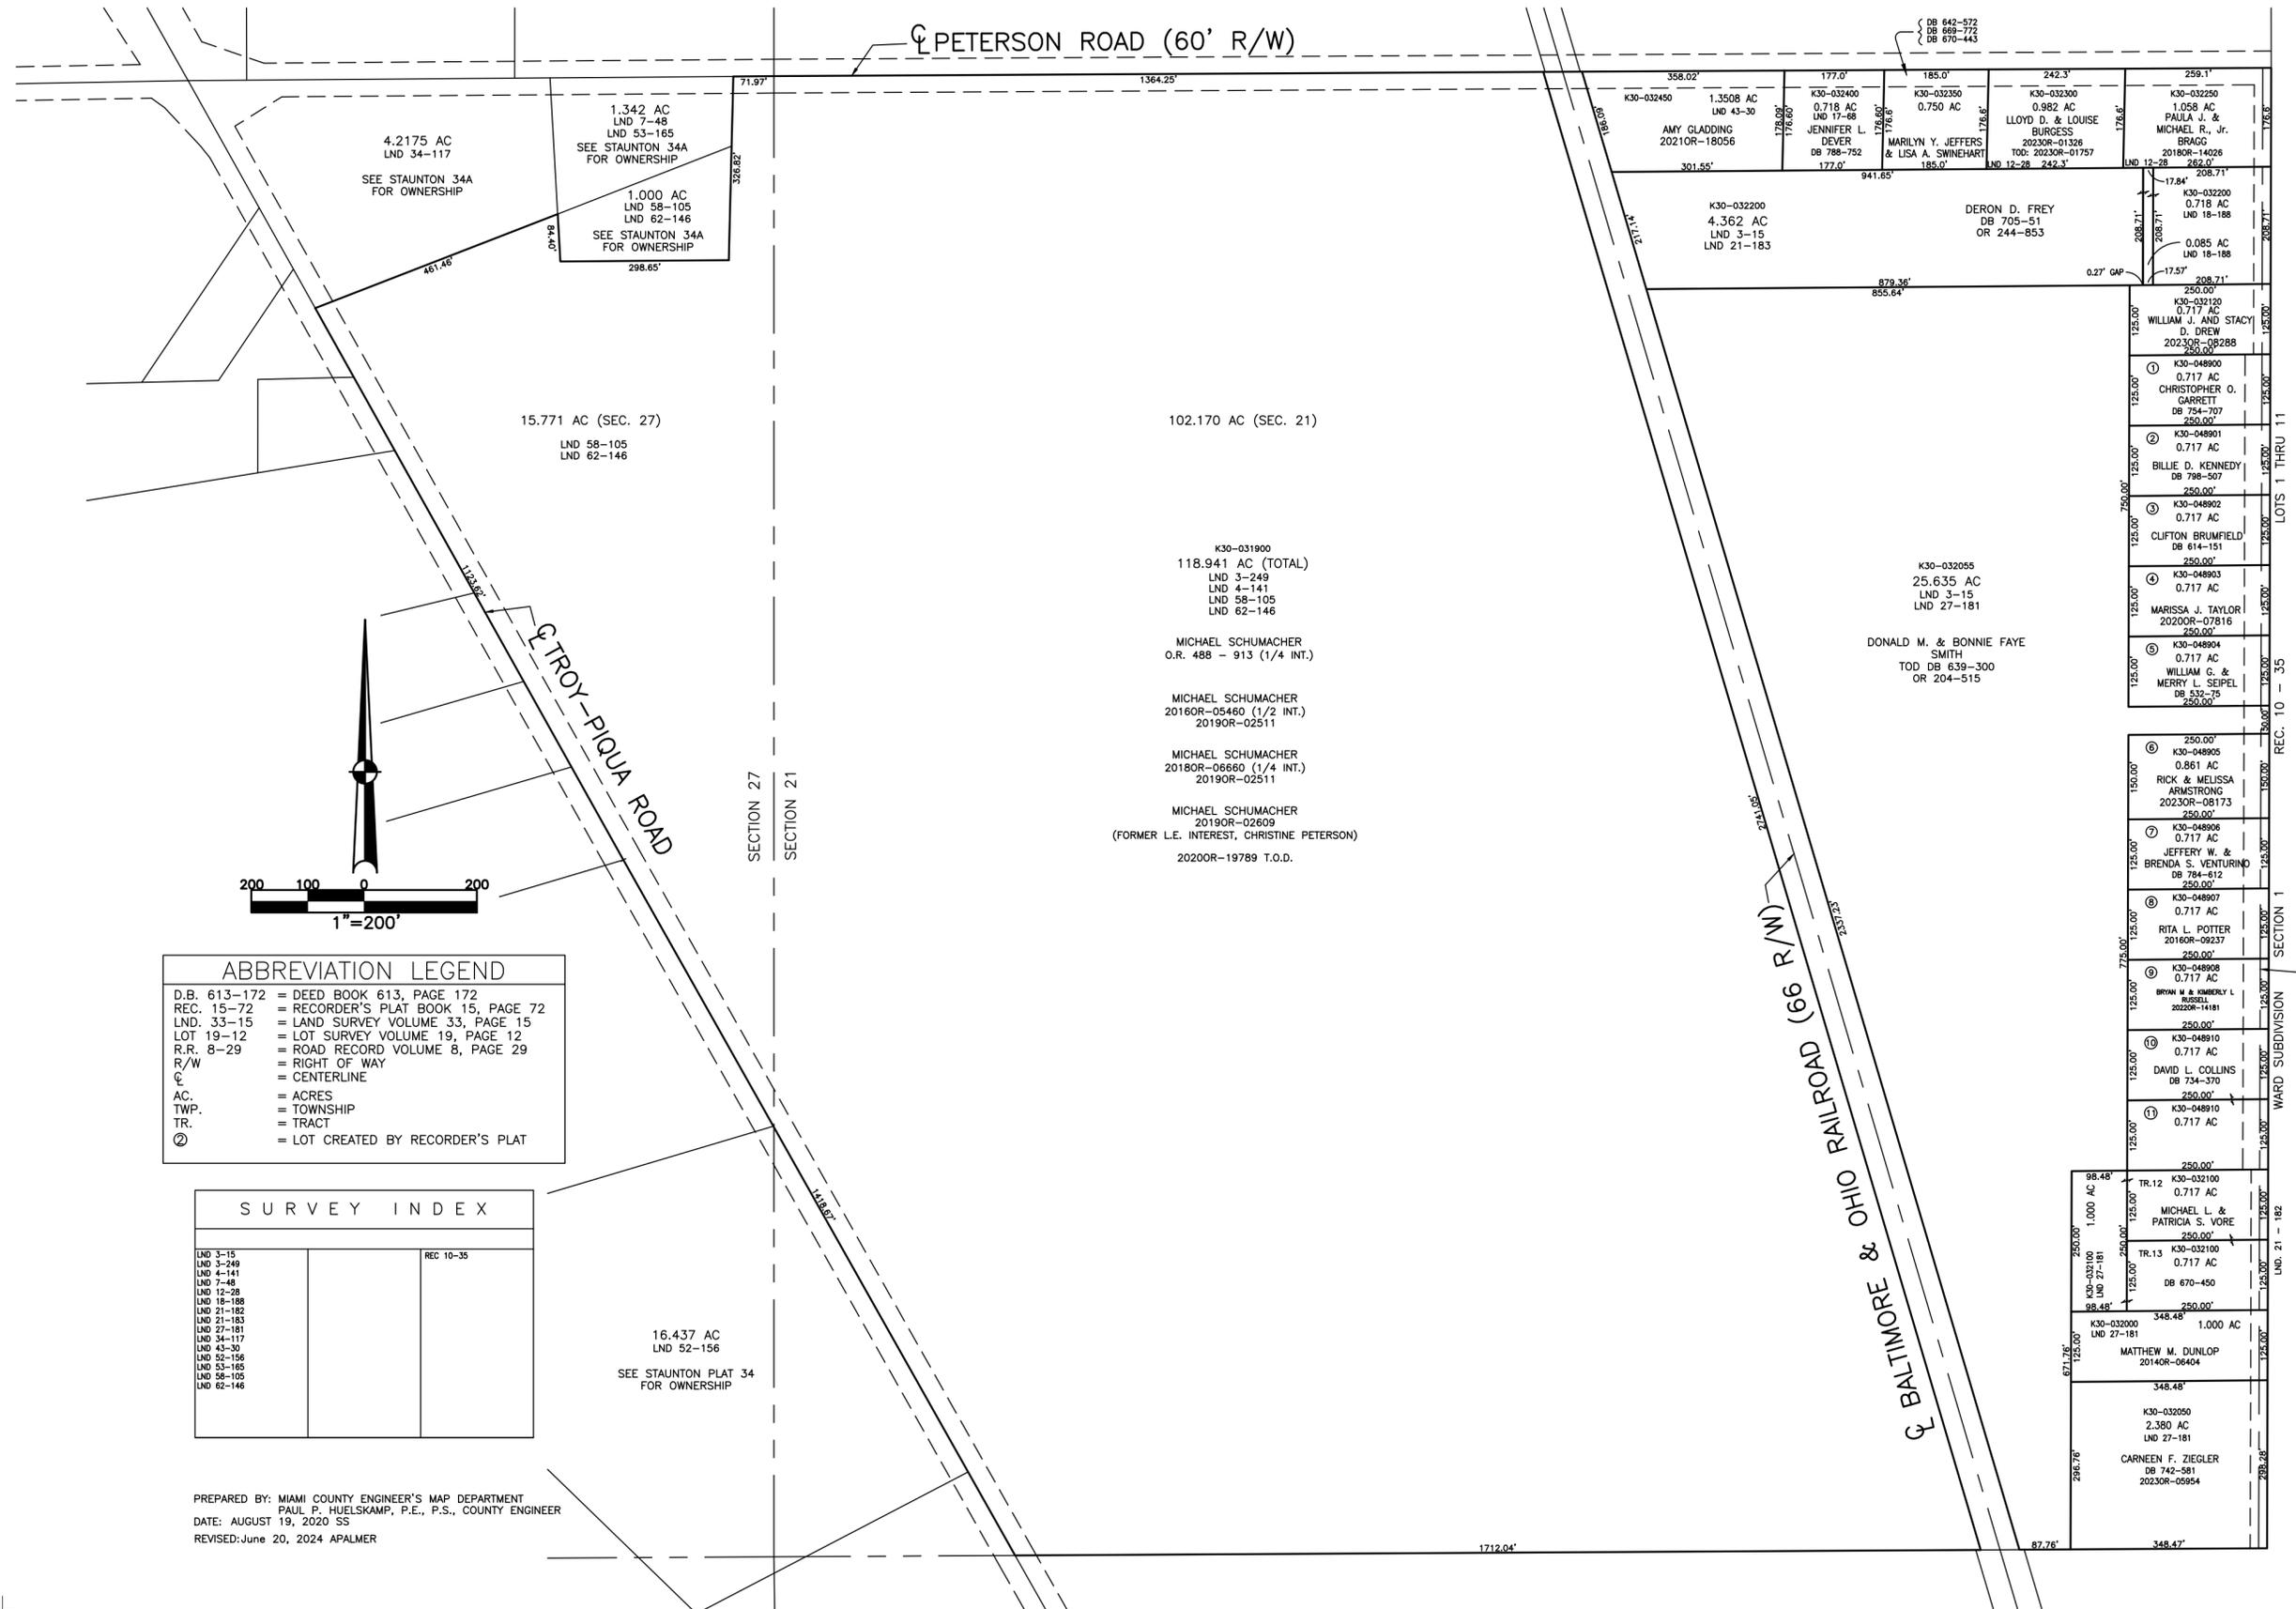

**ABBREVIATION LEGEND**

D.B. 613-172	= DEED BOOK 613, PAGE 172
REC. 15-72	= RECORDER'S PLAT BOOK 15, PAGE 72
LND. 33-15	= LAND SURVEY VOLUME 33, PAGE 15
LOT 19-12	= LOT SURVEY VOLUME 19, PAGE 12
R.R. 8-29	= ROAD RECORD VOLUME 8, PAGE 29
R/W	= RIGHT OF WAY
⊕	= CENTERLINE
AC.	= ACRES
TWP.	= TOWNSHIP
TR.	= TRACT
⊙	= LOT CREATED BY RECORDER'S PLAT

**SURVEY INDEX**

LND 3-15		REC 10-35	
LND 3-249			
LND 4-141			
LND 7-48			
LND 12-28			
LND 18-188			
LND 21-182			
LND 21-183			
LND 27-181			
LND 34-117			
LND 43-30			
LND 52-156			
LND 53-165			
LND 58-105			
LND 62-146			

PREPARED BY: MIAMI COUNTY ENGINEER'S MAP DEPARTMENT  
PAUL F. HUELSKAMP, P.E., P.S., COUNTY ENGINEER  
DATE: AUGUST 19, 2020 SS  
REVISED: June 20, 2024 APALMER