


STAUNTON TOWNSHIP
MIAMI COUNTY, OHIO

FRACTIONAL
SECTION 23 TOWN 1 RANGE 10

PARCEL NUMBER
K30-_____


PLAT 31

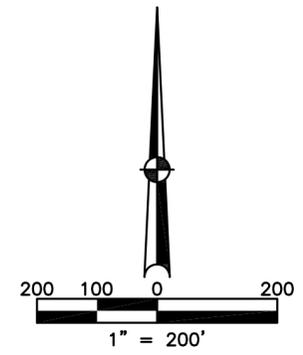

ABBREVIATION LEGEND	
2014OR-00759	= RECORDER'S DOCUMENT NUMBER
OR 406-509	= OFFICIAL RECORD 406, PAGE 509
D.B. 613-172	= DEED BOOK 613, PAGE 172
REC. 15-72	= RECORDER'S PLAT BOOK 15, PAGE 72
LND. 33-15	= LAND SURVEY VOLUME 33, PAGE 15
LOT 19-12	= LOT SURVEY VOLUME 19, PAGE 12
R.R. 8-29	= ROAD RECORD VOLUME 8, PAGE 29
	= RIGHT-OF-WAY
	= CENTERLINE
	= ACRES
	= TOWNSHIP
	= TRACT
	= INLOT

LINE LEGEND	
	Blow-up Boundary
	Property Line
	Lot Split Line
	Section Line
	Centerline
	Right-of-Way Line
	Corporation Line

SURVEY INDEX	
LND. 1-145	

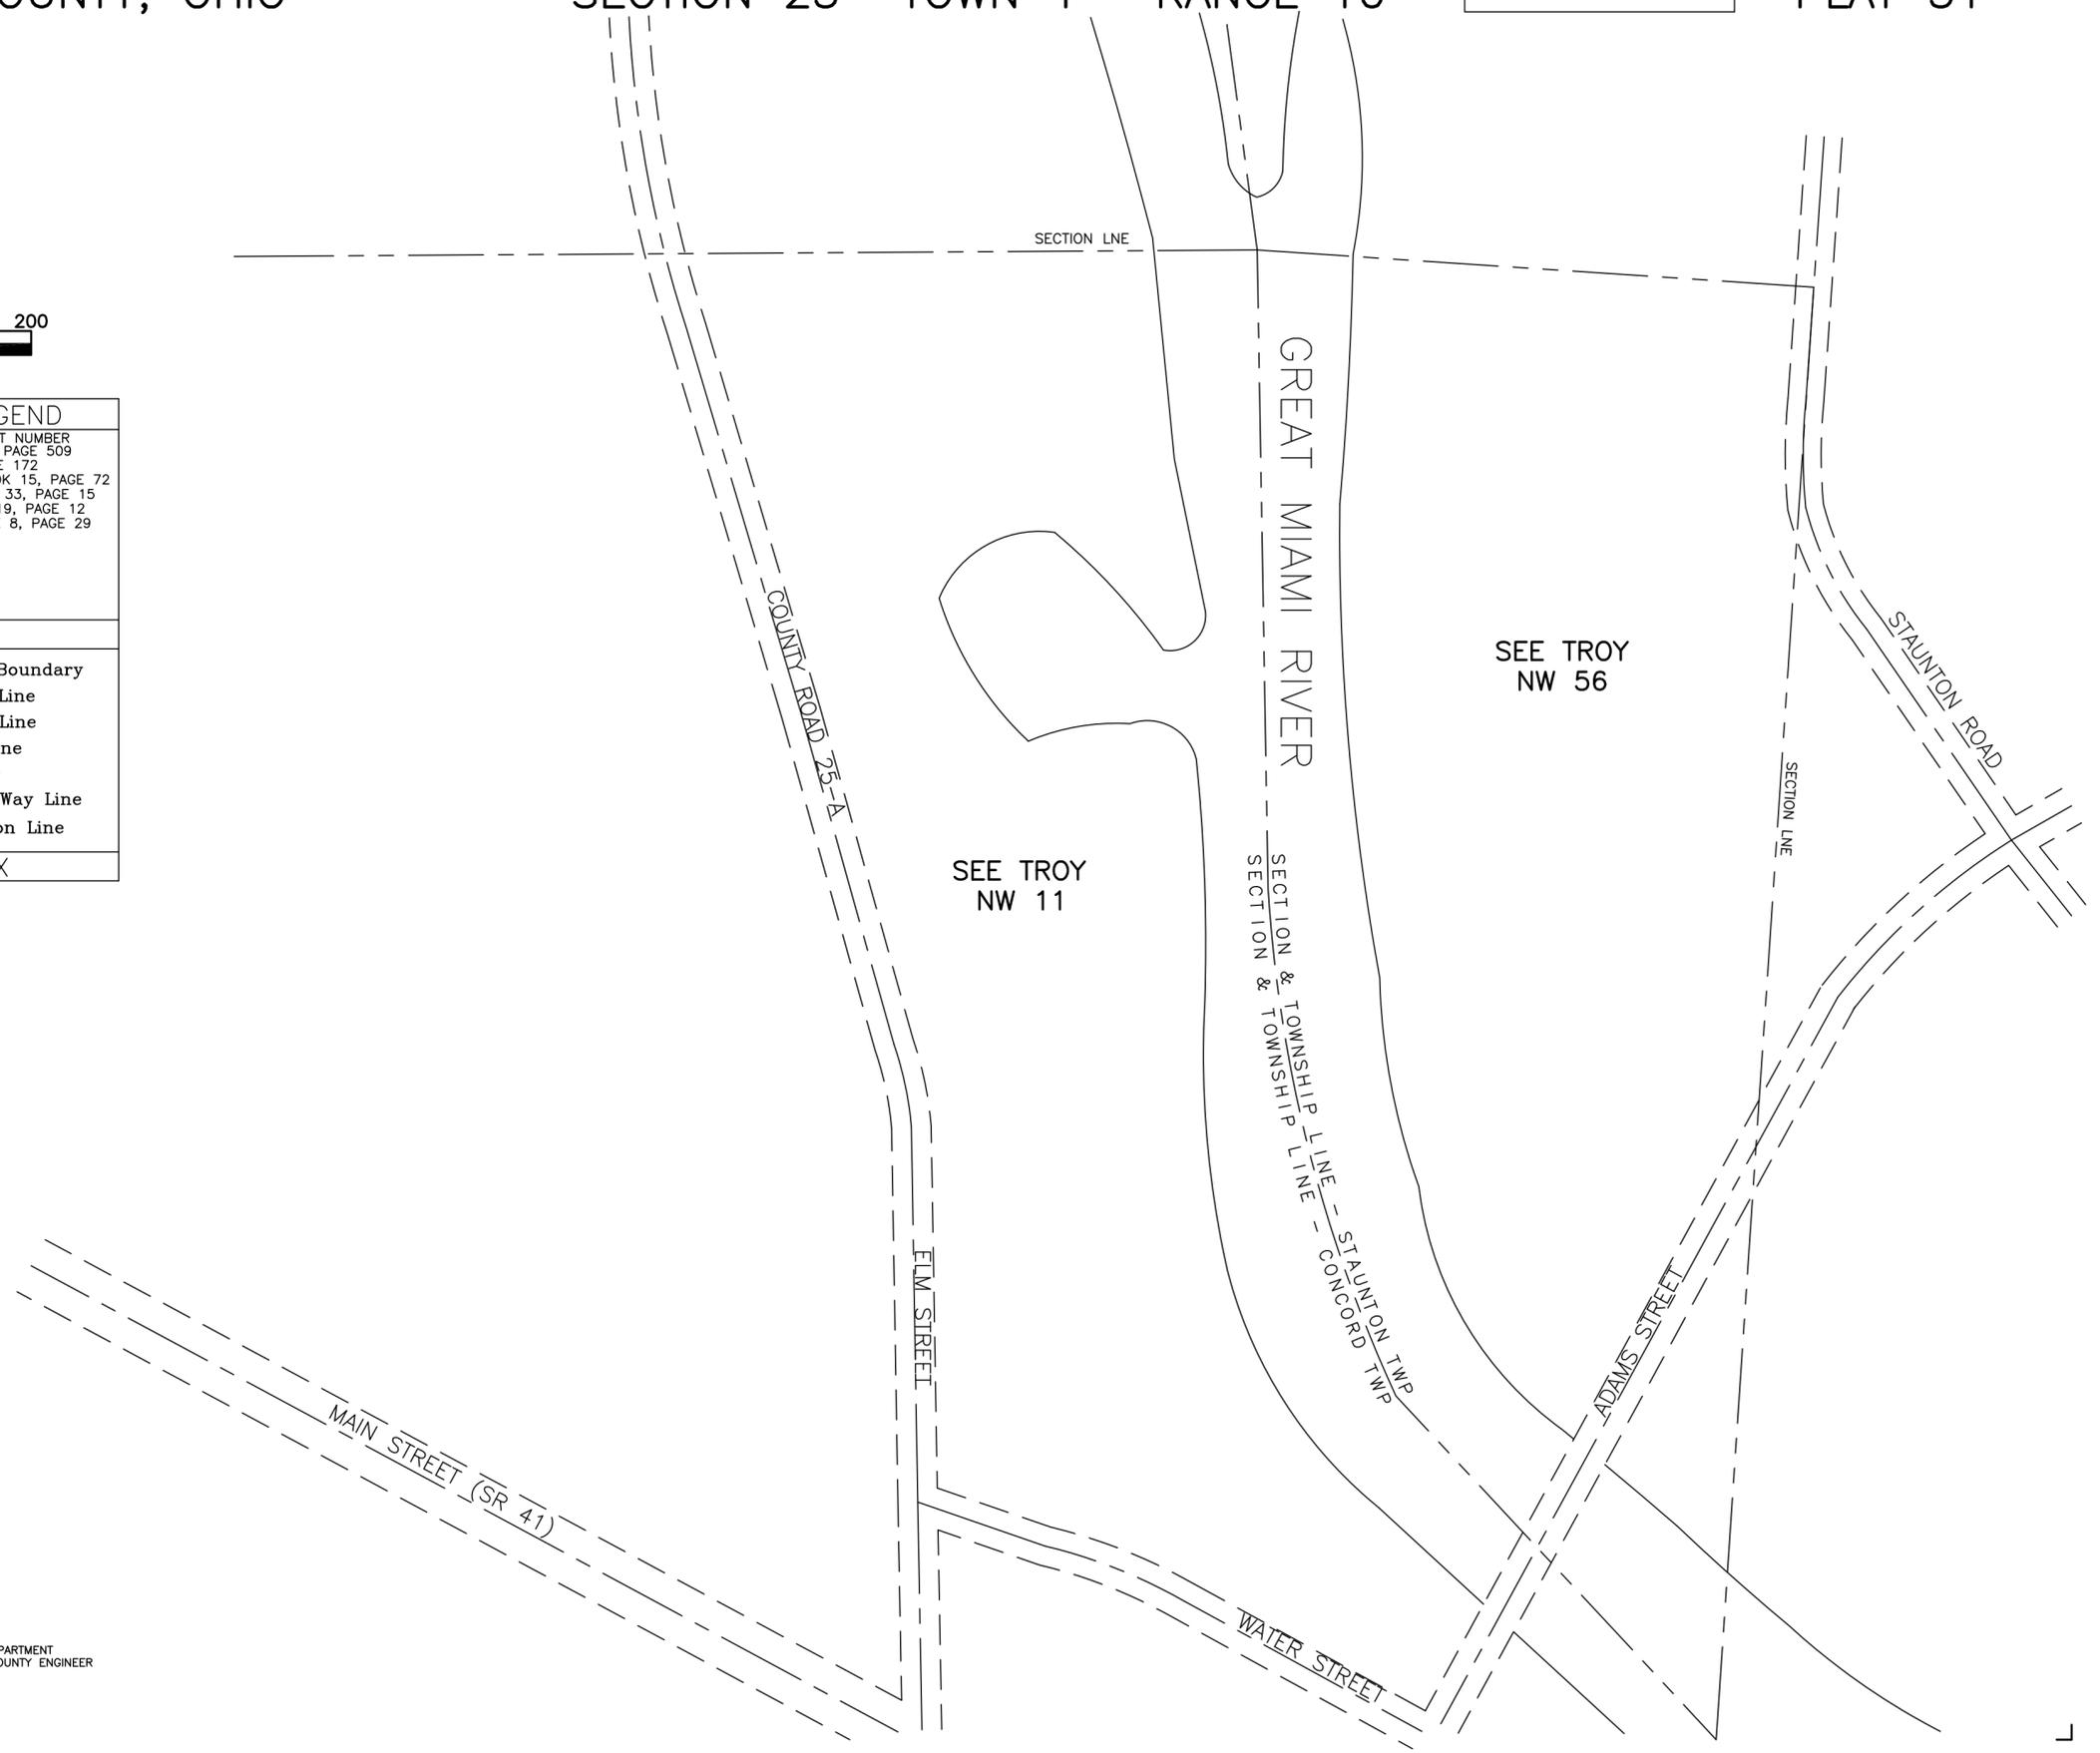

PREPARED BY: MIAMI COUNTY ENGINEER'S MAP DEPARTMENT
PAUL P. HUELSKAMP, P.E., P.S., COUNTY ENGINEER
DATE: SEP. 21, 2022 MSTORMS
REVISED: Sep. 21, 2022 MSTORMS