


SECTION 35
TOWN 6
RANGE 5

CITY OF UNION
MIAMI COUNTY, OHIO

SMDA NUMBER
L42-UC001_--

PLAT 1

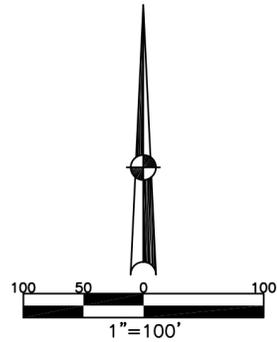


ABBREVIATION LEGEND		LINE LEGEND		SURVEY INDEX	
OR 171-773	= OFFICIAL RECORD 171 PAGE 773		Blow-up Boundary	LND. 5-79	REC. 17-64
D.B. 613-172	= DEED BOOK 613, PAGE 172		Property Line	LND. 12-113	REC. 19-76
REC. 15-72	= RECORDER'S PLAT BOOK 15, PAGE 72		Lot Split Line	LND. 23-74	REC. 12-102
LND. 33-15	= LAND SURVEY VOLUME 33, PAGE 15		Section Line	LND. 33-163	REC. 12-101
LOT 19-12	= LOT SURVEY VOLUME 19, PAGE 12		Centerline	LND. 37-64	
R.R. 8-29	= ROAD RECORD VOLUME 8, PAGE 29		Right-of-Way Line	LND. 48-197	
R/W	= RIGHT OF WAY				
CL	= CENTERLINE				
AC.	= ACRES				
TWP.	= TOWNSHIP				
TR.	= TRACT				
IL	= INLOT		Corporation Line		

LOTS 1-5
ANNEXED
REC. 17-64

LOT 7
ANNEXED
REC. 19-76

NOTE: RECORDER'S PLAT 17 PAGE 64 ANNEXED PARCELS TO THE RIGHT-OF-WAY LINE OF KESSLER-FREDERICK ROAD. DIMENSIONS SHOWN AS () WERE NOT CALCULATED BY SURVEYS.

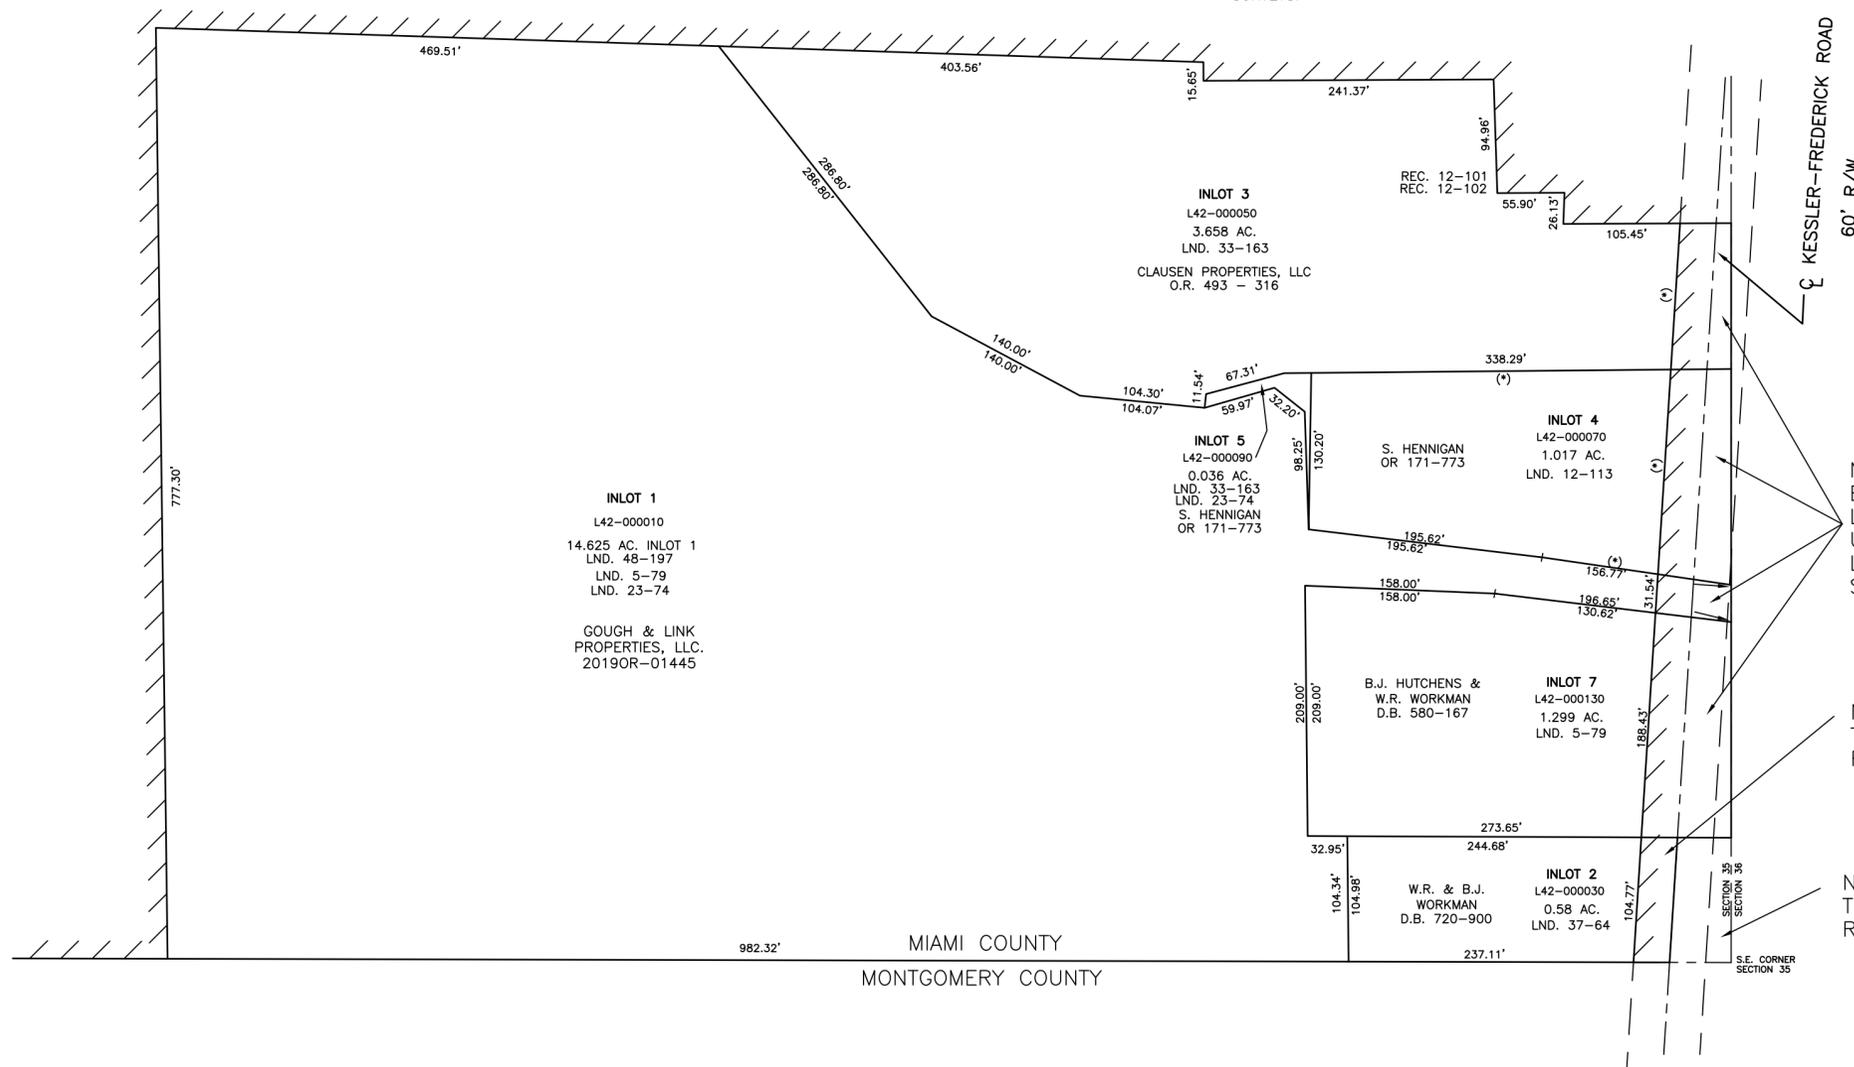

NOTE: FOR THE AREA BETWEEN THE CORPORATION LINE OF THE CITY OF UNION AND THE SECTION LINE, SEE UNION TOWNSHIP SECTION 35, TOWN 6, RANGE 5.

NOTE: FOR THIS AREA, SEE UNION TOWNSHIP SECTION 35, TOWN 6, RANGE 5.

NOTE: FOR THIS AREA, SEE MONROE TOWNSHIP SECTION 36, TOWN 6, RANGE 5.