


SECTION 34 & 35
TOWN 6
RANGE 5

CITY OF UNION
MIAMI COUNTY, OHIO


SMDA NUMBER
L42-UN002-_-_-_-_-

PLAT 2

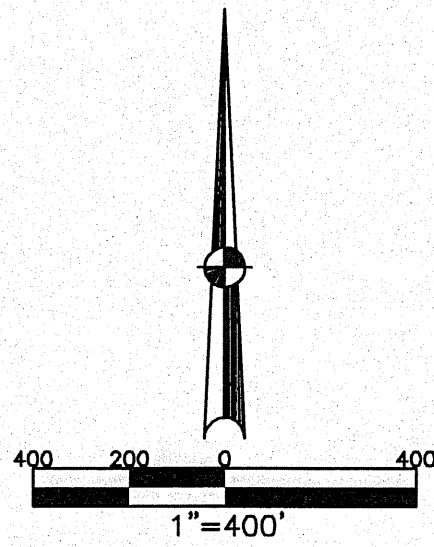

ABBREVIATION LEGEND	
OR 152-600	= OFFICIAL RECORD 152 PAGE 600
D.B. 613-172	= DEED BOOK 613, PAGE 172
REC. 15-72	= RECORDER'S PLAT BOOK 15, PAGE 72
LND. 33-15	= LAND SURVEY VOLUME 33, PAGE 15
LOT 19-12	= LOT SURVEY VOLUME 19, PAGE 12
R.R. 8-29	= ROAD RECORD VOLUME 8, PAGE 29
R/W	= RIGHT OF WAY
C	= CENTERLINE
AC.	= ACRES
TWP.	= TOWNSHIP
TR.	= TRACT
IL	= INLOT

SURVEY INDEX	
LND. 40-110	REC. 19-71
LND. 3-381	
LND. 53-24	

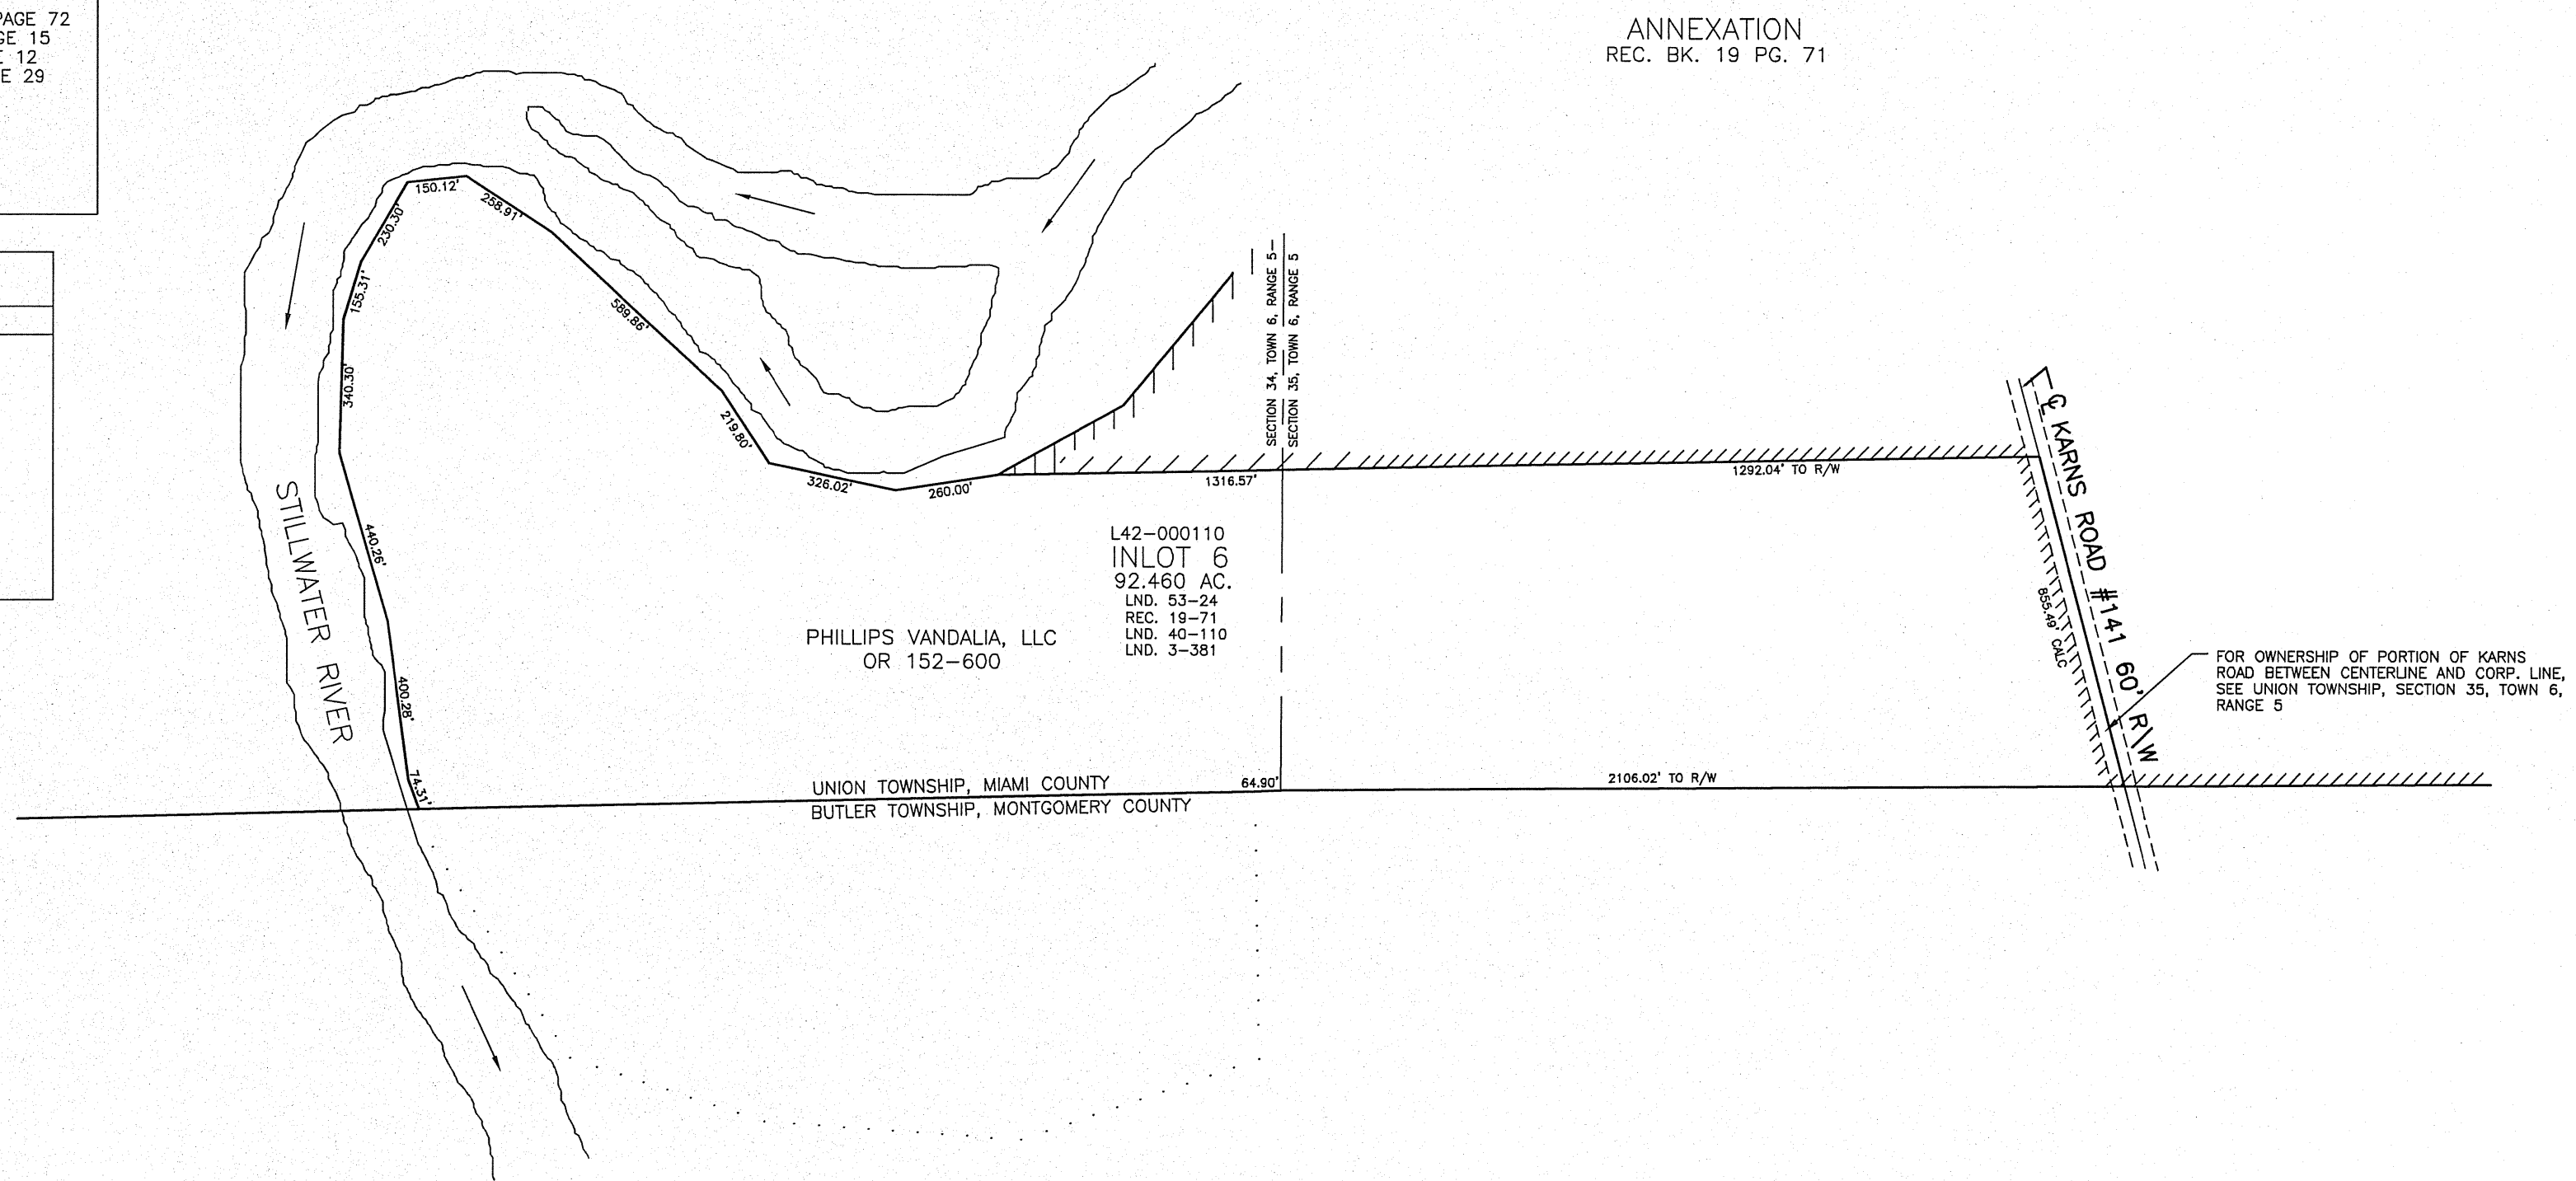

ANNEXATION
REC. BK. 19 PG. 71