



CITY OF TIPP CITY
MIAMI COUNTY, OHIO

PARCEL NUMBER
G15- _____

PLAT NE 42

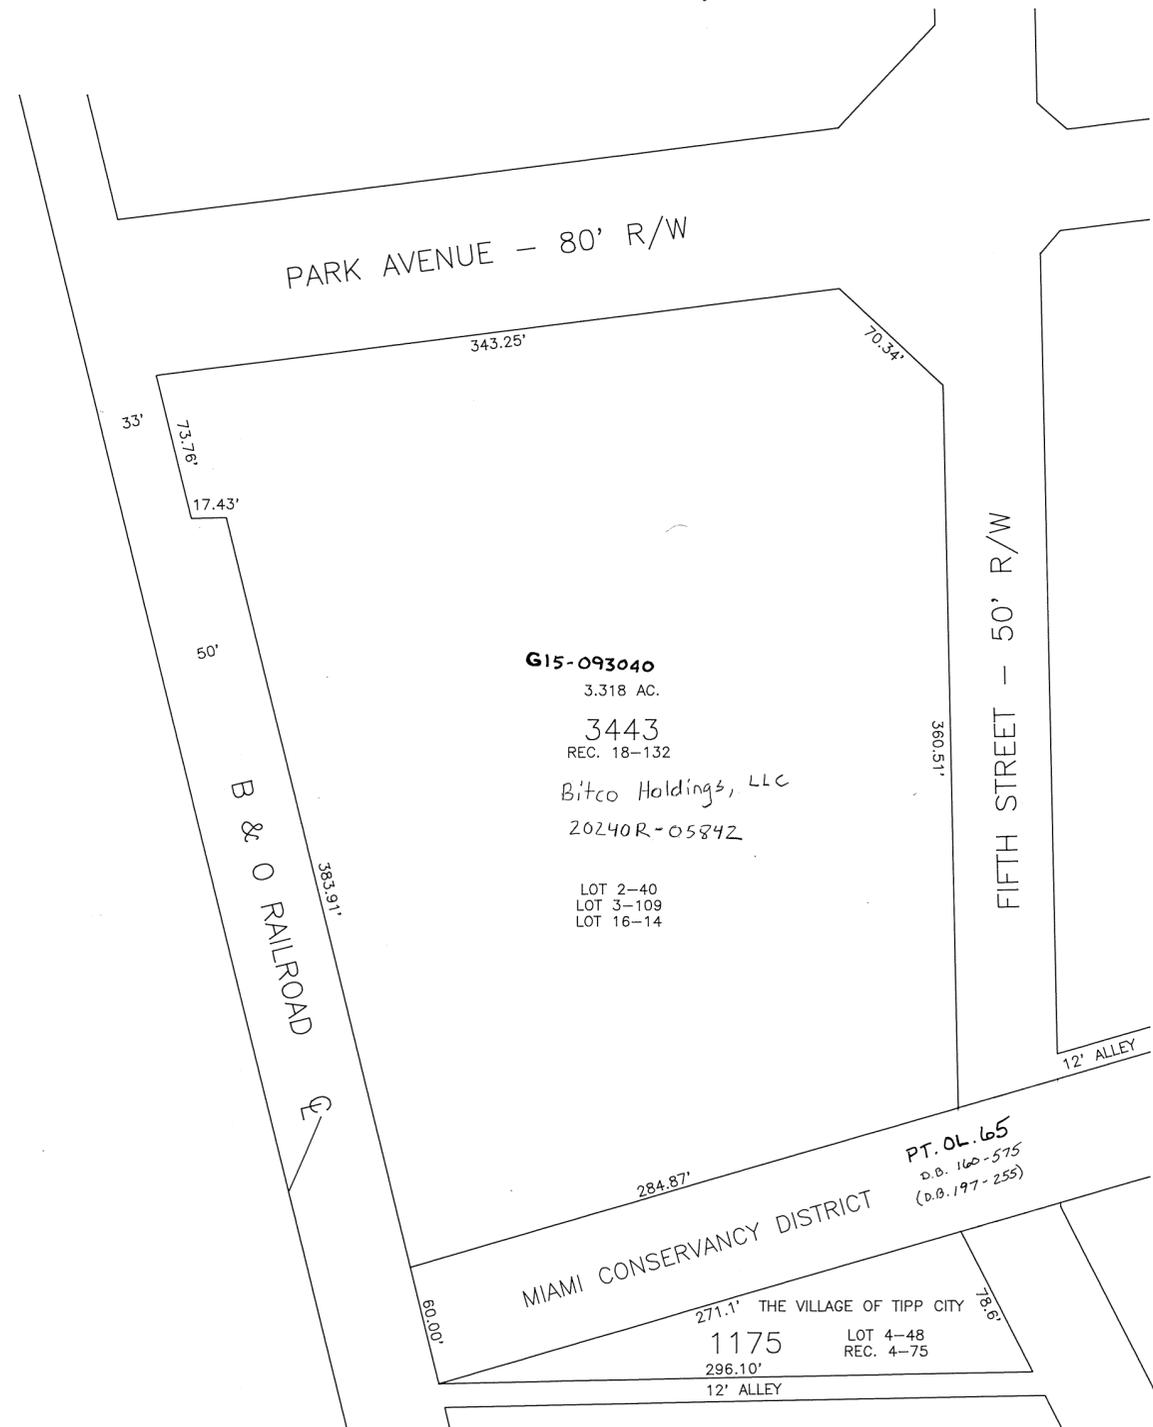

THIS IS NO LONGER
AN ACAD DRAWING-
FILE CANNOT BE FOUND
D.VENTURA
5-15-2003

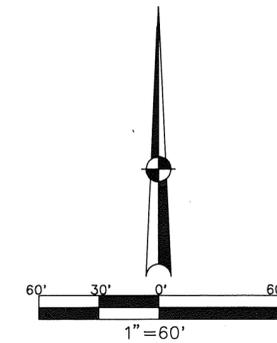

| ABBREVIATION LEGEND | LINE LEGEND | SURVEY INDEX | |
|---|-------------------|--------------|-------------|
| D.B. 613-172 = DEED BOOK 613, PAGE 172 | Blow-up Boundary | LOT 2-40 | REC. 4-75 |
| REC. 15-72 = RECORDER'S PLAT BOOK 15, PAGE 72 | Property Line | LOT 3-109 | REC. 18-132 |
| LND. 33-15 = LAND SURVEY VOLUME 33, PAGE 15 | Lot Split Line | LOT 4-48 | |
| LOT 19-12 = LOT SURVEY VOLUME 19, PAGE 12 | Section Line | LOT 16-14 | |
| R.R. 8-29 = ROAD RECORD VOLUME 8, PAGE 29 | Centerline | | |
| R/W = RIGHT OF WAY | Right-of-Way Line | | |
| CL = CENTERLINE | Corporation Line | | |
| AC. = ACRES | | | |
| TWP. = TOWNSHIP | | | |
| TR. = TRACT | | | |
| Ⓞ = LOT CREATED BY RECORDER'S PLAT | | | |

PREPARED BY: MIAMI COUNTY ENGINEER'S MAP DEPARTMENT
DOUGLAS L. CHRISTIAN, COUNTY ENGINEER
DATE: JUNE 23, 2000

REVISED: 6/14/24 G.B.