
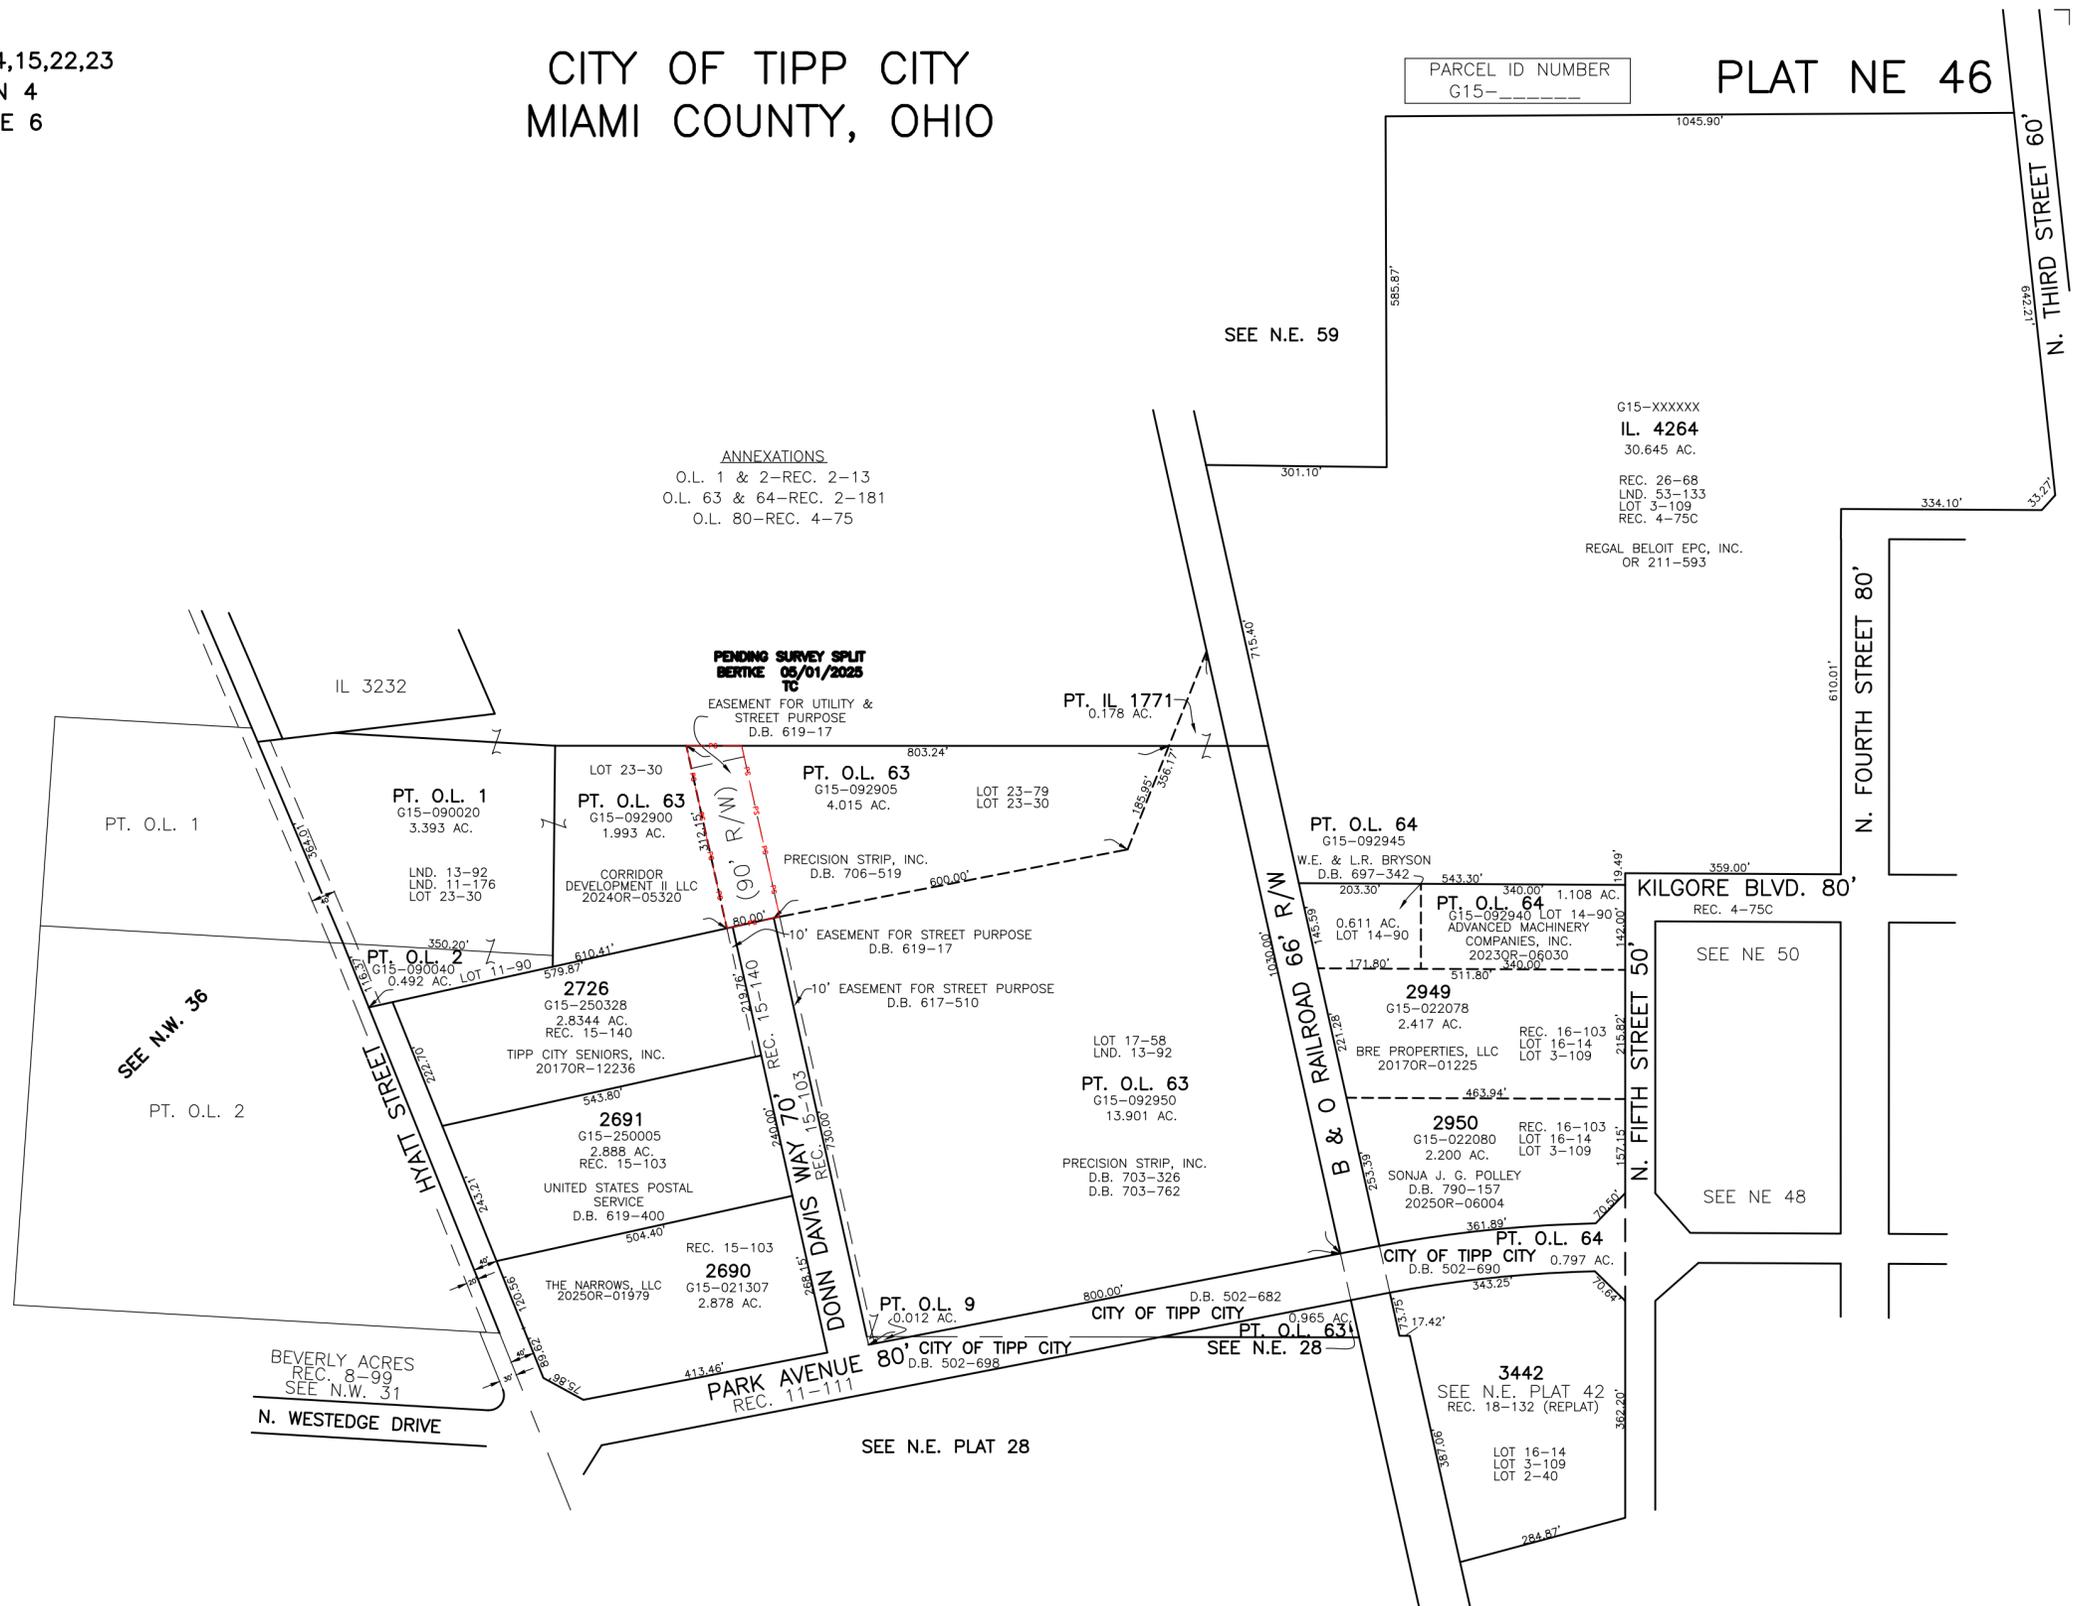


SECTION 14,15,22,23
TOWN 4
RANGE 6

CITY OF TIPP CITY
MIAMI COUNTY, OHIO

PARCEL ID NUMBER
G15-XXXXXX

PLAT NE 46

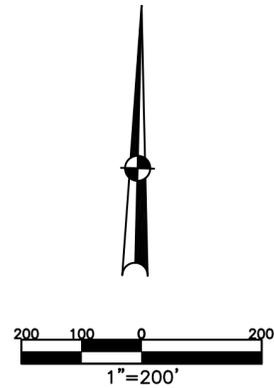

ABBREVIATION LEGEND		LINE LEGEND		SURVEY INDEX		
OR 406-509	= OFFICIAL RECORD 406 PAGE 509		Blow-up Boundary	REC. 4-75	LND. 11-176	LOT 2-40
D.B. 613-172	= DEED BOOK 613, PAGE 172		Property Line	REC. 8-99	LND. 13-92	LOT 3-109
REC. 15-72	= RECORDER'S PLAT BOOK 15, PAGE 72		Lot Split Line	REC. 11-111	LND. 53-133	LOT 11-90
LND. 33-15	= LAND SURVEY VOLUME 33, PAGE 15		Section Line	REC. 15-103		LOT 14-90
LOT 19-12	= LOT SURVEY VOLUME 19, PAGE 12		Centerline	REC. 15-140		LOT 16-14
R.R. 8-29	= ROAD RECORD VOLUME 8, PAGE 29		Right-of-Way Line	REC. 16-103		LOT 17-58
R/W	= RIGHT OF WAY		Corporation Line	REC. 18-132		LOT 23-30
C	= CENTERLINE			REC. 26-68		LOT 23-79
AC.	= ACRES					
TWP.	= TOWNSHIP					
TR.	= TRACT					
IL	= INLOT					

PREPARED BY: MIAMI COUNTY ENGINEER'S MAP DEPARTMENT
PAUL P. HUELSKAMP, P.E., P.S., COUNTY ENGINEER
DATE: JUNE 24, 2014 MB
REVISED: OCTOBER 11, 2017 DV