


SECTION 22  
TOWN 4  
RANGE 6

CITY OF TIPP CITY  
MIAMI COUNTY, OHIO

PARCEL ID NUMBER  
G15-\_\_\_\_\_

PLAT NW 27

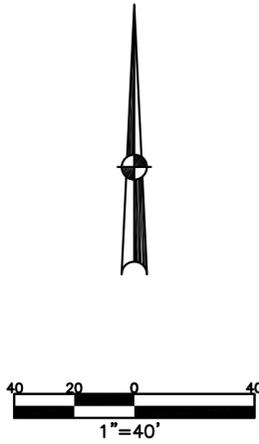


| ABBREVIATION LEGEND |                                    |
|---------------------|------------------------------------|
| 2014OR-07759        | = RECORDER'S DOCUMENT NUMBER       |
| OR 408-509          | = OFFICIAL RECORD 408 PAGE 509     |
| D.B. 613-172        | = DEED BOOK 613, PAGE 172          |
| REC. 15-72          | = RECORDER'S PLAT BOOK 15, PAGE 72 |
| LND. 33-15          | = LAND SURVEY VOLUME 33, PAGE 15   |
| LOT 19-12           | = LOT SURVEY VOLUME 19, PAGE 12    |
| R.R. 8-29           | = ROAD RECORD VOLUME 8, PAGE 29    |
| R/W                 | = RIGHT OF WAY                     |
| C                   | = CENTERLINE                       |
| AC.                 | = ACRES                            |
| TWP.                | = TOWNSHIP                         |
| TR.                 | = TRACT                            |
| IL                  | = INLOT                            |

| LINE LEGEND |                   |
|-------------|-------------------|
|             | Blow-up Boundary  |
|             | Property Line     |
|             | Lot Split Line    |
|             | Section Line      |
|             | Centerline        |
|             | Right-of-Way Line |
|             | Corporation Line  |

| SURVEY INDEX |  |
|--------------|--|
| REC. 6-2     |  |



WESTEDGE SUBDIVISION  
SECTION 2  
REC. 6-2  
LOTS 1254-1308

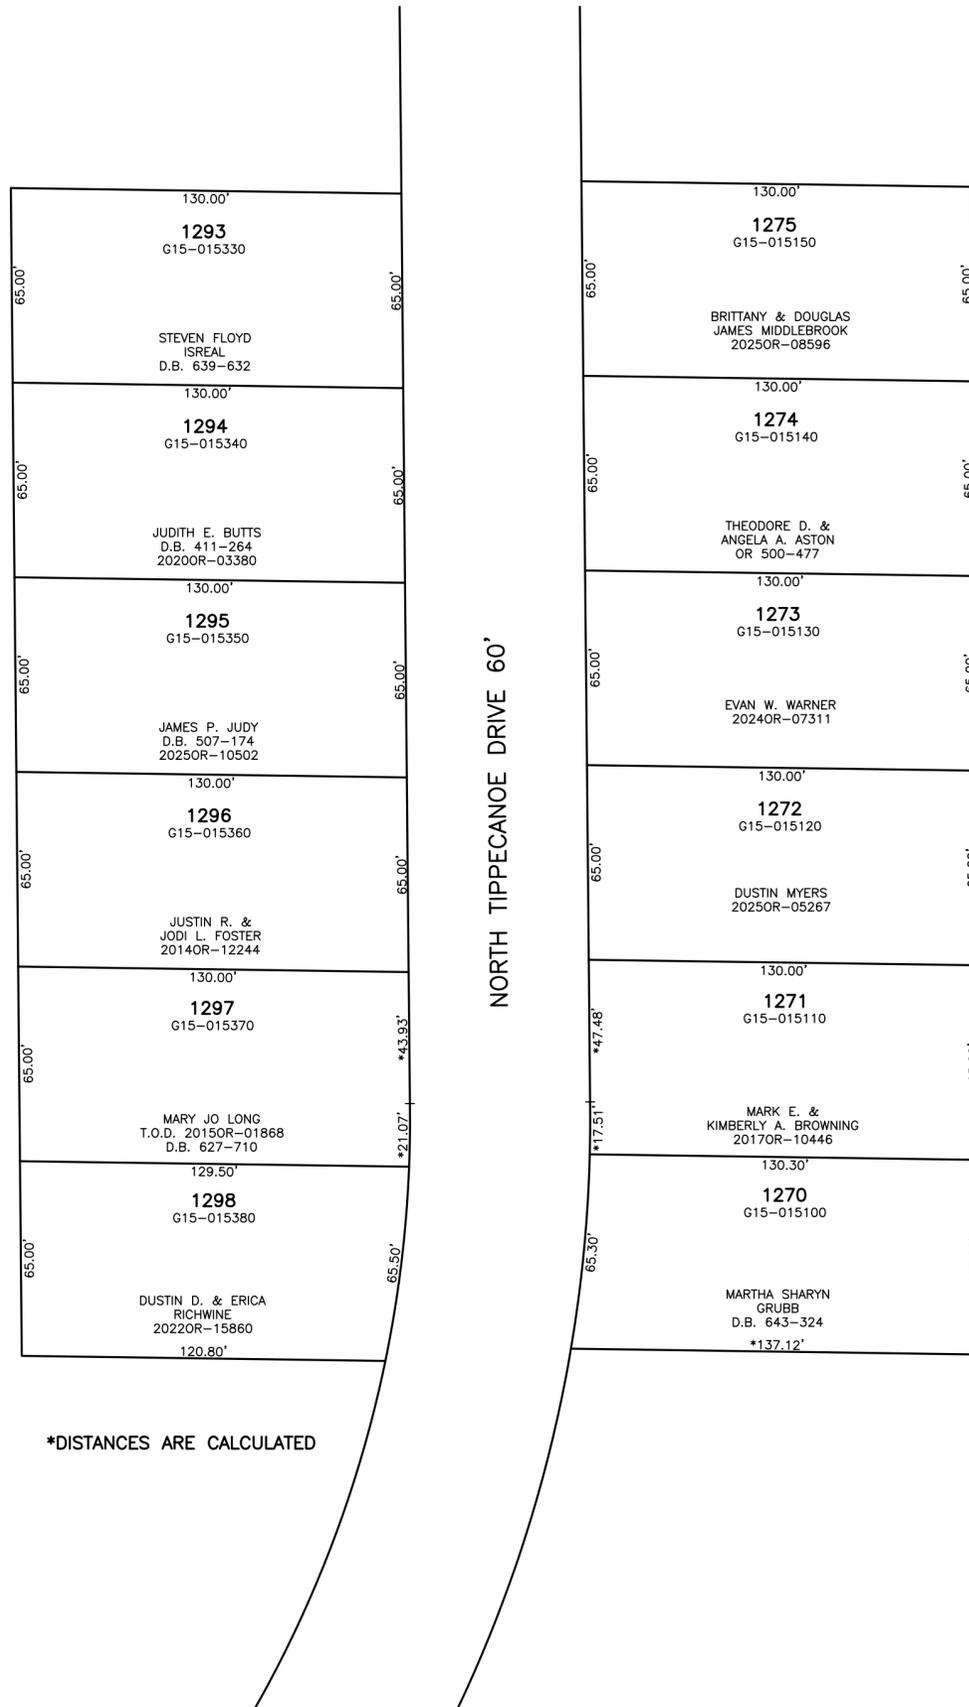\*DISTANCES ARE CALCULATED