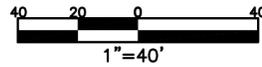


SECTION 22  
TOWN 4  
RANGE 6

CITY OF TIPP CITY  
MIAMI COUNTY, OHIO

PARCEL ID NUMBER  
G15-\_\_\_\_\_

PLAT NW 33



WESTEDGE SUBDIVISION  
SECTION 2  
REC. 6-2  
LOTS 1254-1308  
  
SECTION 4  
REC. 6-60  
LOTS 1333-1390

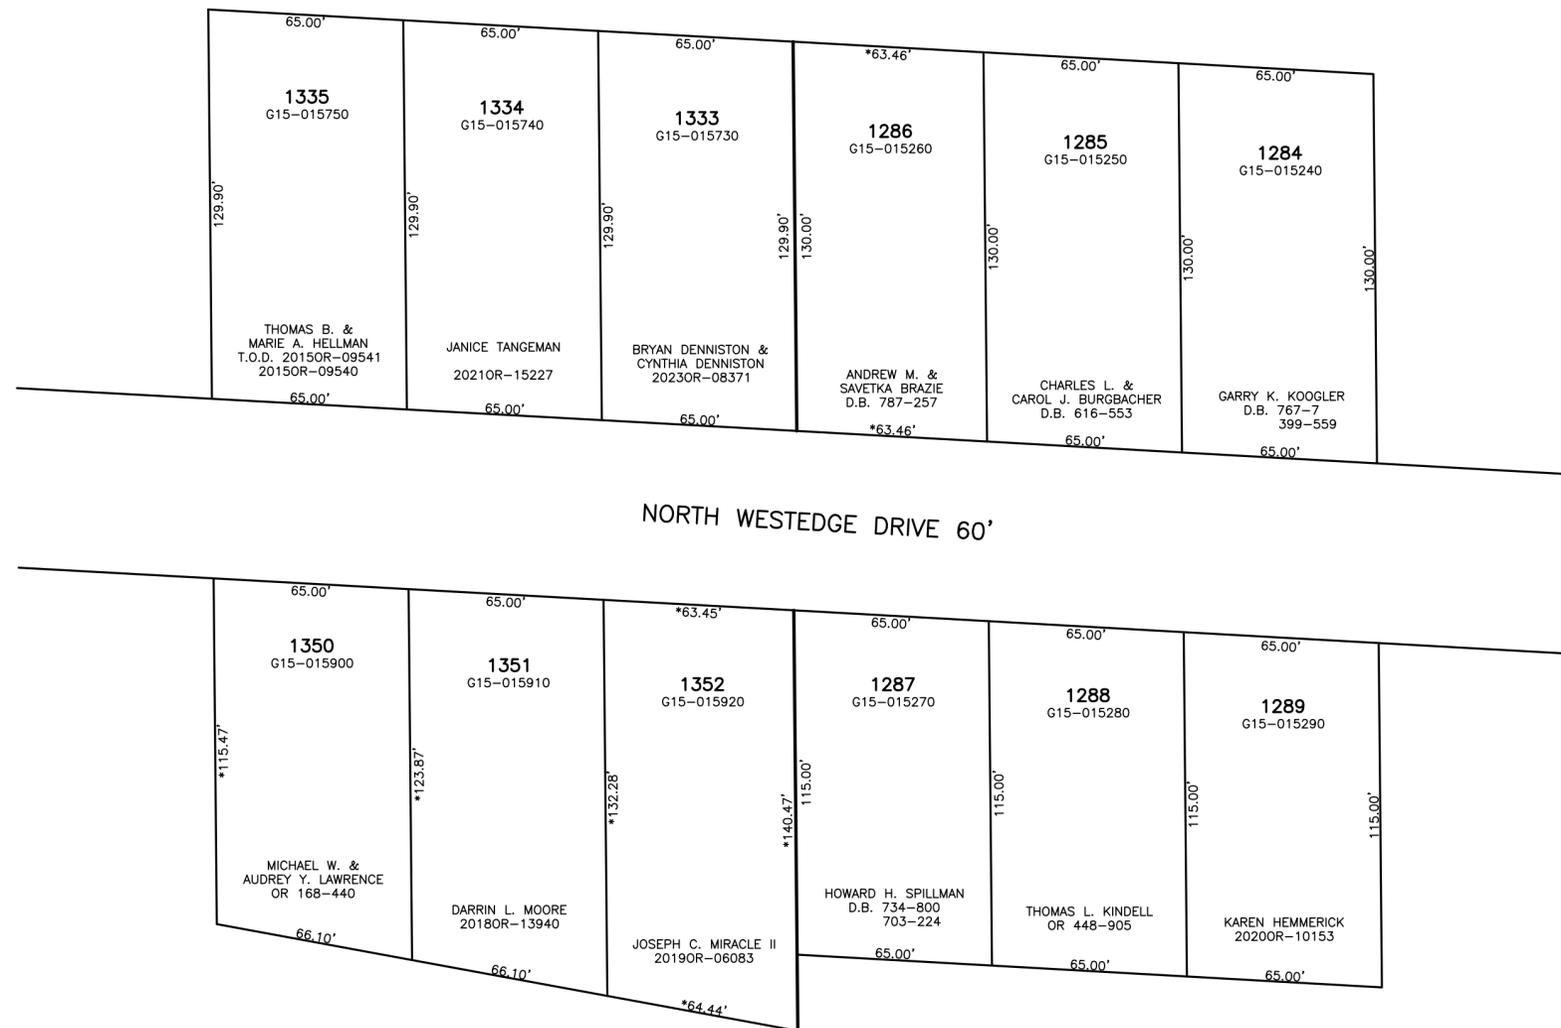
ABBREVIATION LEGEND	
2014OR-07759	= RECORDER'S DOCUMENT NUMBER
OR 406-509	= OFFICIAL RECORD 406 PAGE 509
D.B. 613-172	= DEED BOOK 613, PAGE 172
REC. 15-72	= RECORDER'S PLAT BOOK 15, PAGE 72
LND. 33-15	= LAND SURVEY VOLUME 33, PAGE 15
LOT 19-12	= LOT SURVEY VOLUME 19, PAGE 12
R.R. 8-29	= ROAD RECORD VOLUME 8, PAGE 29
R/W	= RIGHT OF WAY
CL	= CENTERLINE
AC.	= ACRES
TWP.	= TOWNSHIP
TR.	= TRACT
IL	= INLOT

LINE LEGEND	
	Blow-up Boundary
	Property Line
	Lot Split Line
	Section Line
	Centerline
	Right-of-Way Line
	Corporation Line

SURVEY INDEX	
REC. 6-2	
REC. 6-60	



\*DISTANCES ARE CALCULATED