


SECTION 8 & 9
TOWN 4
RANGE 6

CITY OF TIPP CITY
MIAMI COUNTY, OHIO

PARCEL NUMBER
G15-_____

PLAT NW 59

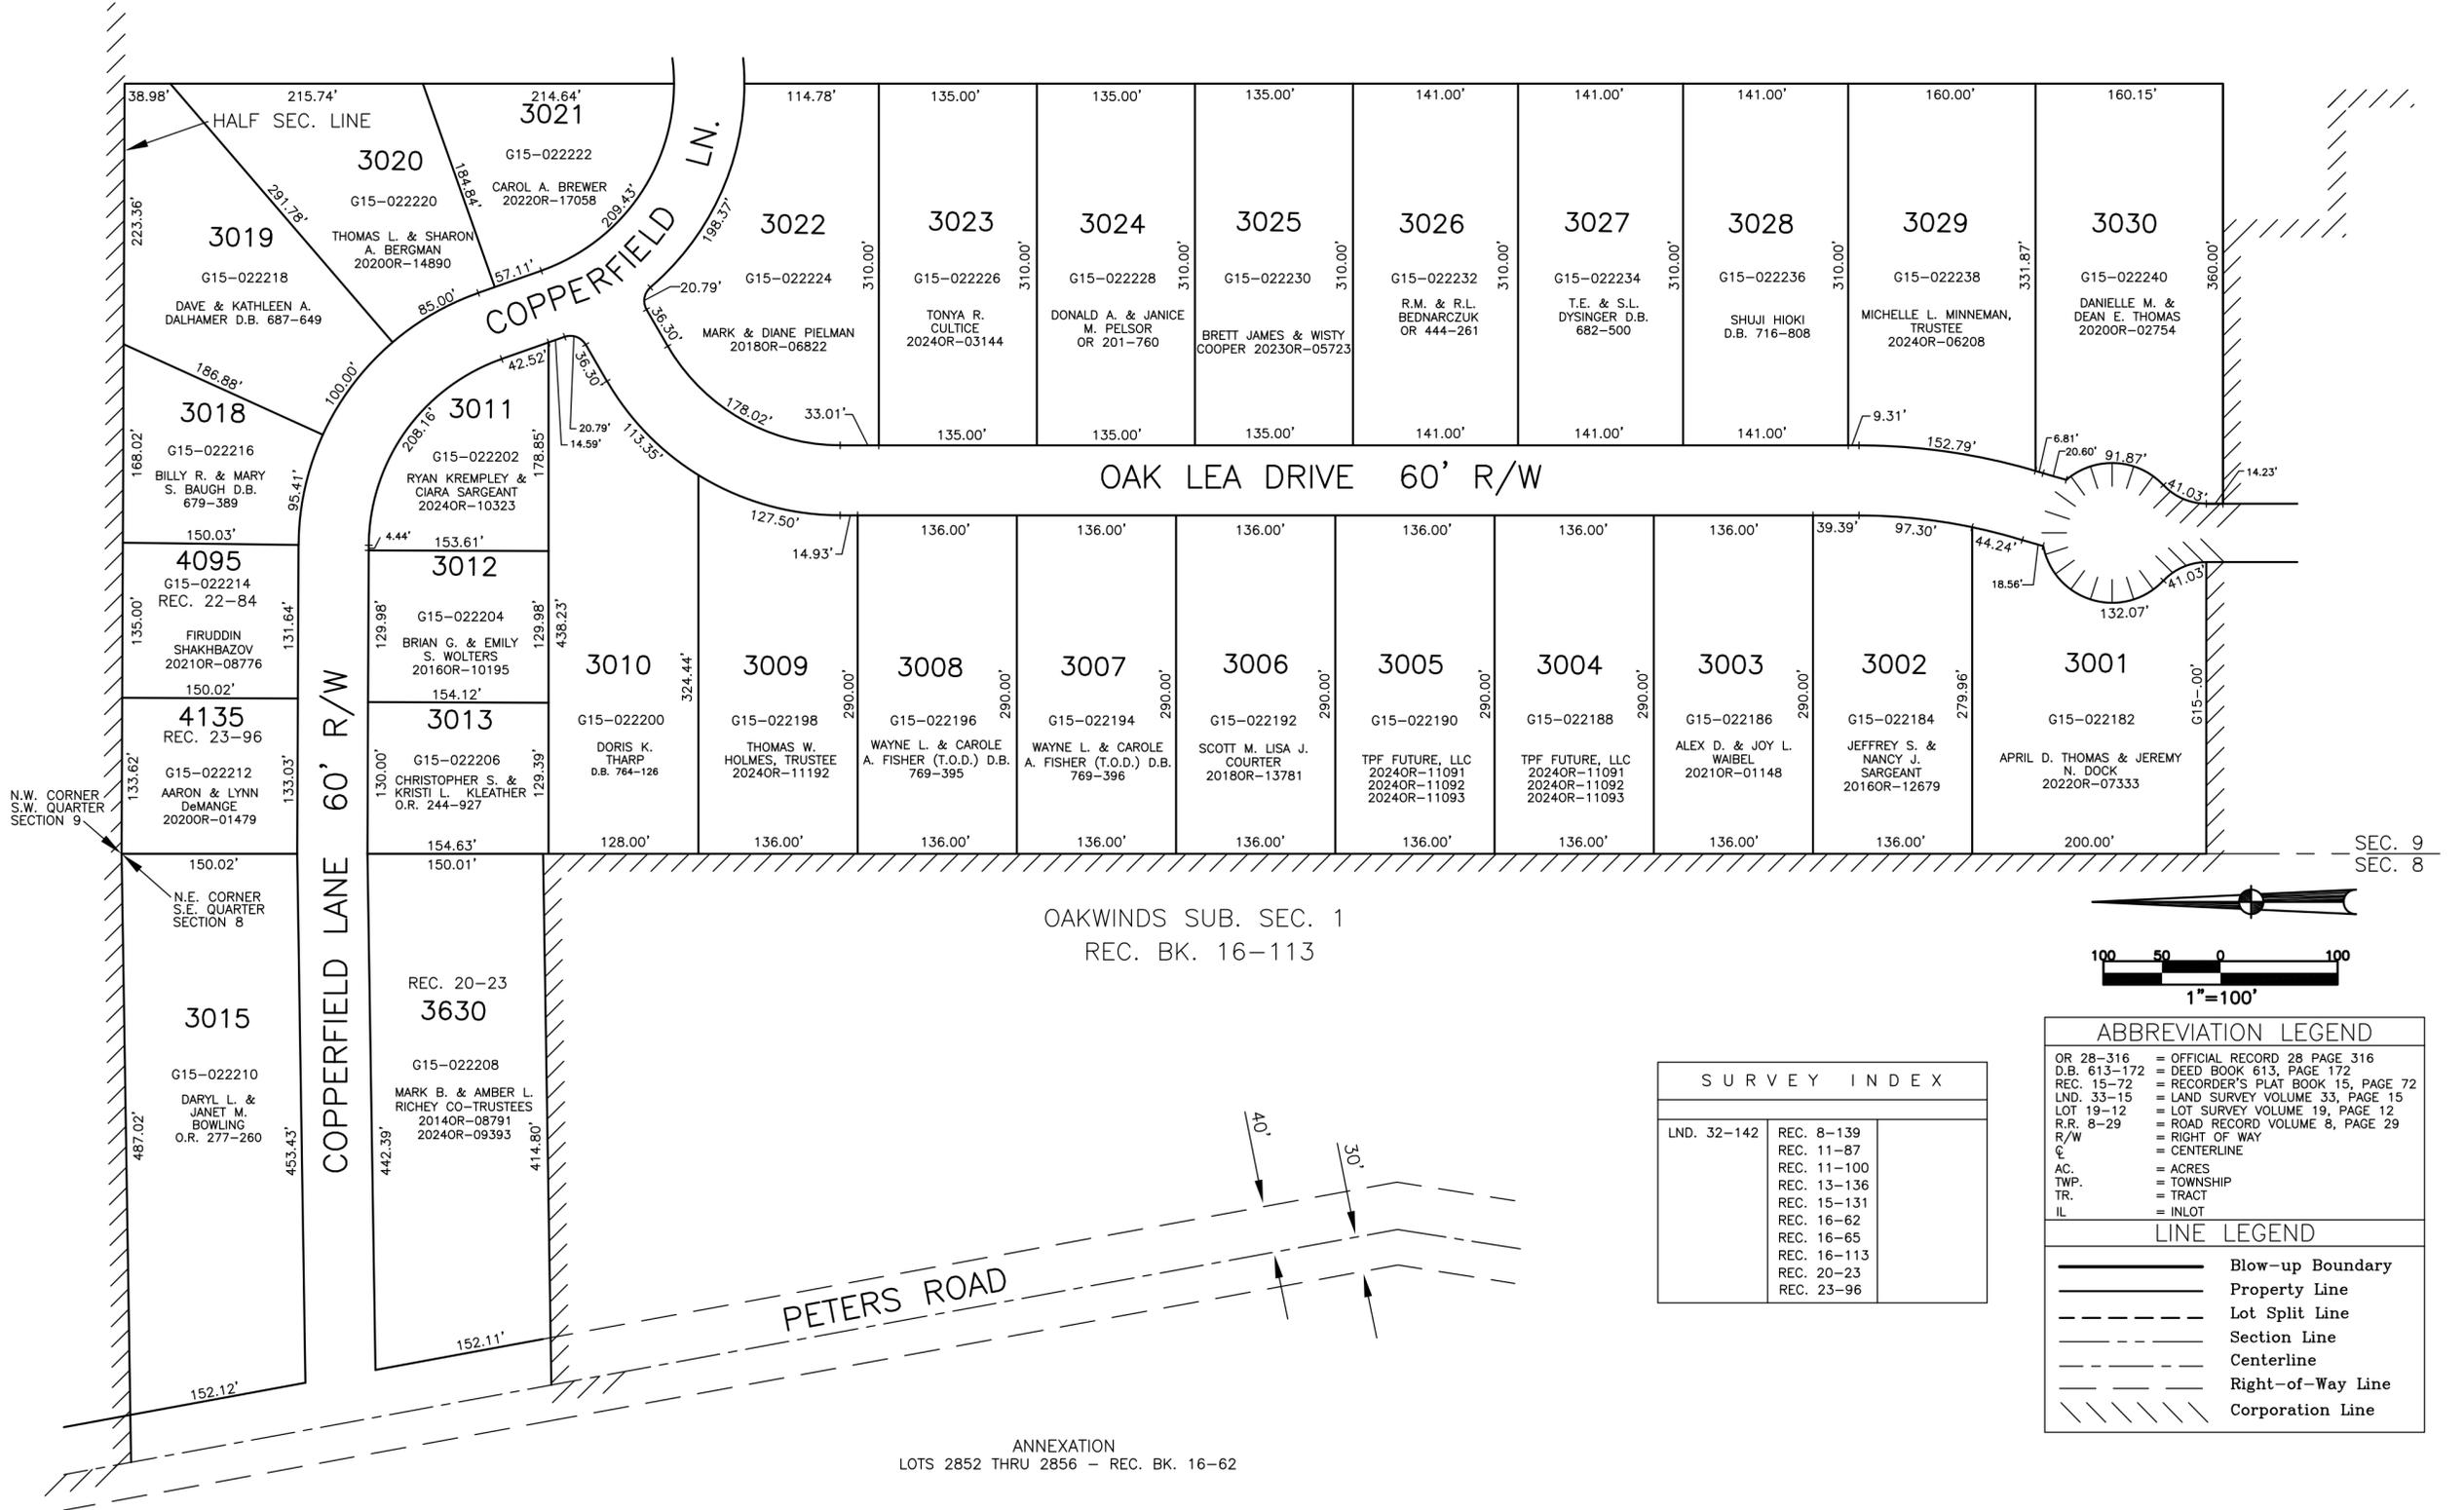

SURVEY INDEX	
LND. 32-142	REC. 8-139
	REC. 11-87
	REC. 11-100
	REC. 13-136
	REC. 15-131
	REC. 16-62
	REC. 16-65
	REC. 16-113
	REC. 20-23
	REC. 23-96

ABBREVIATION LEGEND	
OR 28-316	= OFFICIAL RECORD 28 PAGE 316
D.B. 613-172	= DEED BOOK 613, PAGE 172
REC. 15-72	= RECORDER'S PLAT BOOK 15, PAGE 72
LND. 33-15	= LAND SURVEY VOLUME 33, PAGE 15
LOT 19-12	= LOT SURVEY VOLUME 19, PAGE 12
R.R. 8-29	= ROAD RECORD VOLUME 8, PAGE 29
R/W	= RIGHT OF WAY
C	= CENTERLINE
AC.	= ACRES
TWP.	= TOWNSHIP
TR.	= TRACT
IL	= INLOT

LINE LEGEND	
	Blow-up Boundary
	Property Line
	Lot Split Line
	Section Line
	Centerline
	Right-of-Way Line
	Corporation Line

PREPARED BY: MIAMI COUNTY ENGINEER'S MAP DEPARTMENT
PAUL P. HUELSKAMP, COUNTY ENGINEER
DATE: JULY 11, 1994
REVISED: October 30, 2024 DUJACQUEMIN

ANNEXATION
LOTS 2852 THRU 2856 - REC. BK. 16-62