
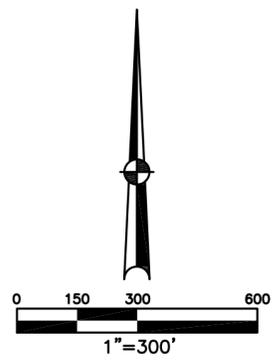


SECTION 8 & 9  
TOWN 4  
RANGE 6

CITY OF TIPP CITY  
MIAMI COUNTY, OHIO

PARCEL NUMBER  
G15-  
G46-

PLAT NW 64

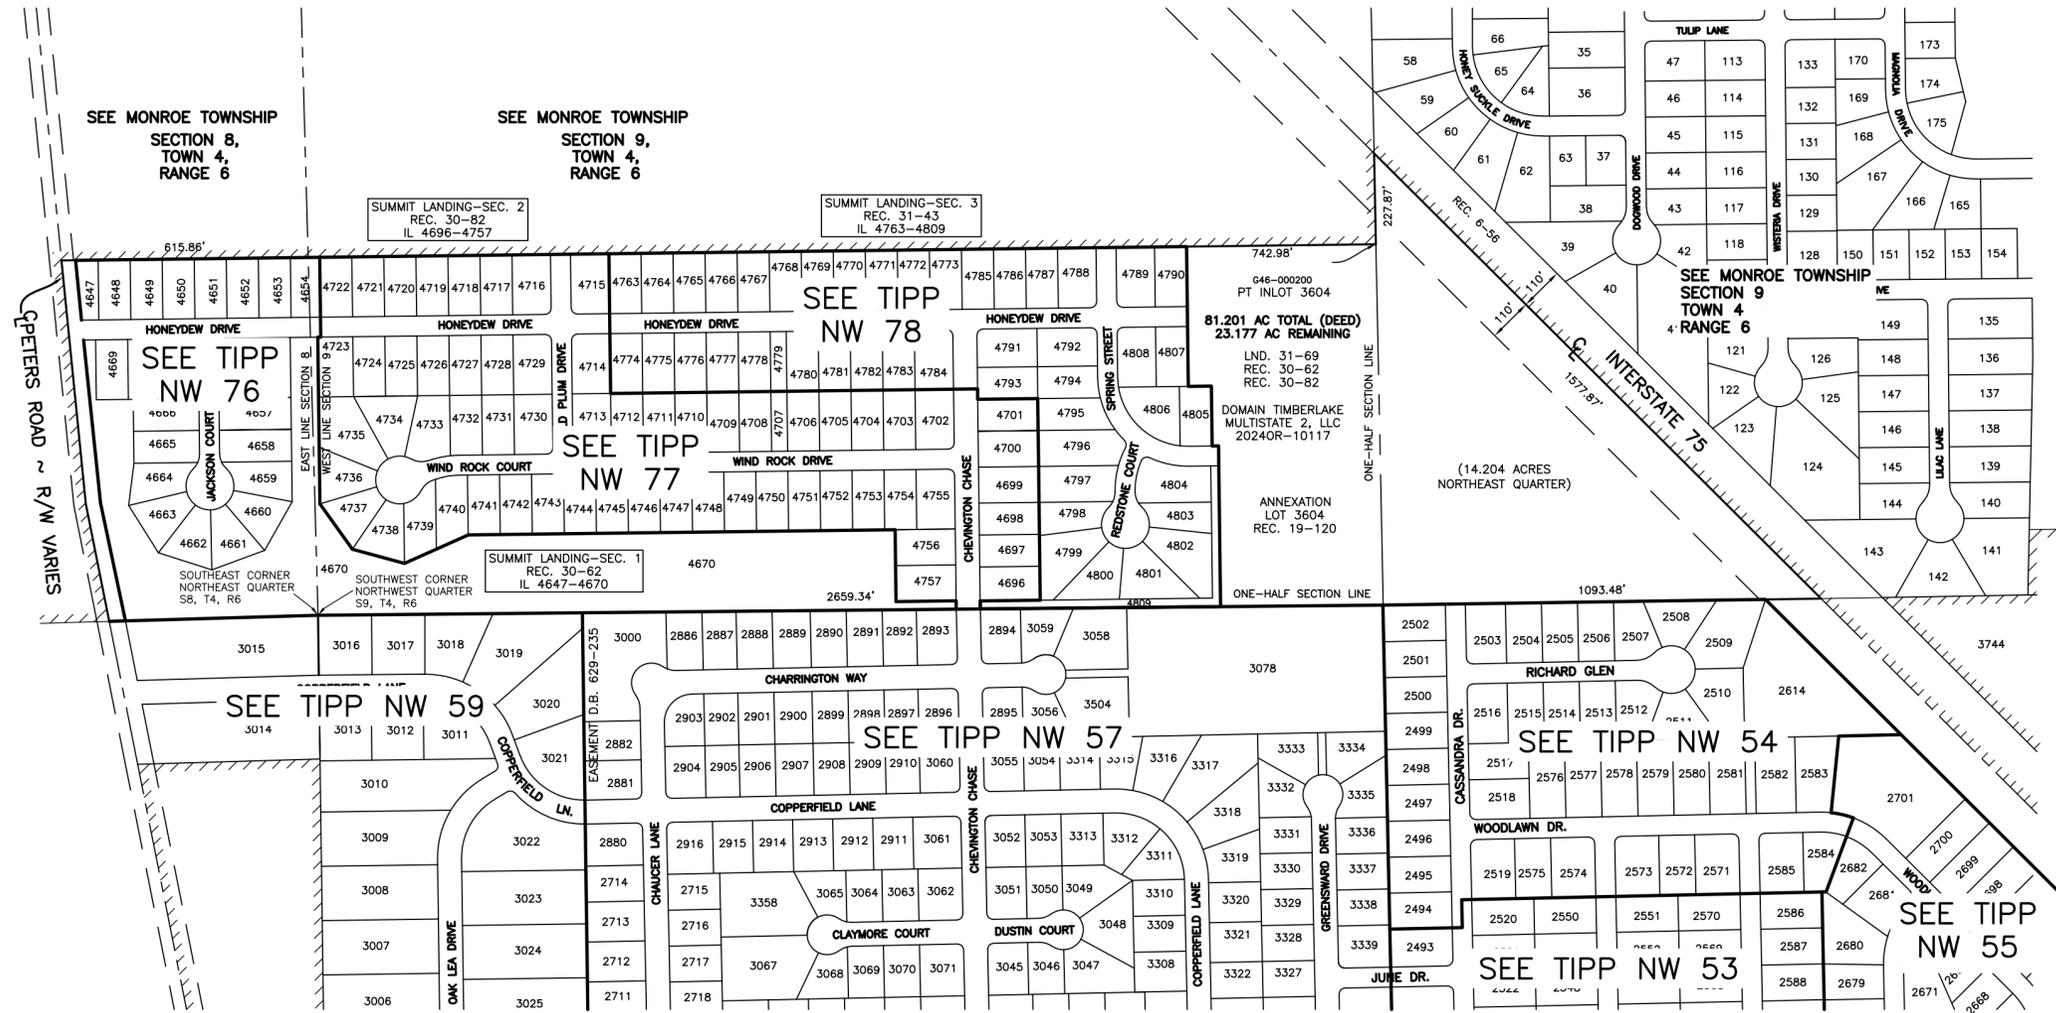

PREPARED BY: MIAMI COUNTY ENGINEER'S MAP DEPARTMENT  
PAUL P. HUELSKAMP, COUNTY ENGINEER  
DATE: FEBRUARY 25, 2003  
REVISED: August 21, 2025 DCASSEL

ABBREVIATION LEGEND		LINE LEGEND		SURVEY INDEX	
D.B. 613-172	= DEED BOOK 613, PAGE 172		Blow-up Boundary	REC. 6-56	LND. 3-21
REC. 15-72	= RECORDER'S PLAT BOOK 15, PAGE 72		Property Line	REC. 19-120	LND. 13-75
LND. 33-15	= LAND SURVEY VOLUME 33, PAGE 15		Lot Split Line	REC. 30-62	LND. 31-69
LOT 19-12	= LOT SURVEY VOLUME 19, PAGE 12		Section Line	REC. 30-82	
R.R. 8-29	= ROAD RECORD VOLUME 8, PAGE 29		Centerline	REC. 31-43	
R/W	= RIGHT OF WAY		Right-of-Way Line		
⊕	= CENTERLINE		Corporation Line		
AC.	= ACRES				
TWP.	= TOWNSHIP				
TR.	= TRACT				
IL	= LOT CREATED BY RECORDER'S PLAT				