


SECTION 16
TOWN 4
RANGE 6

CITY OF TIPP CITY
MIAMI COUNTY, OHIO

PARCEL ID NUMBER
G15-_____


PLAT NW 68

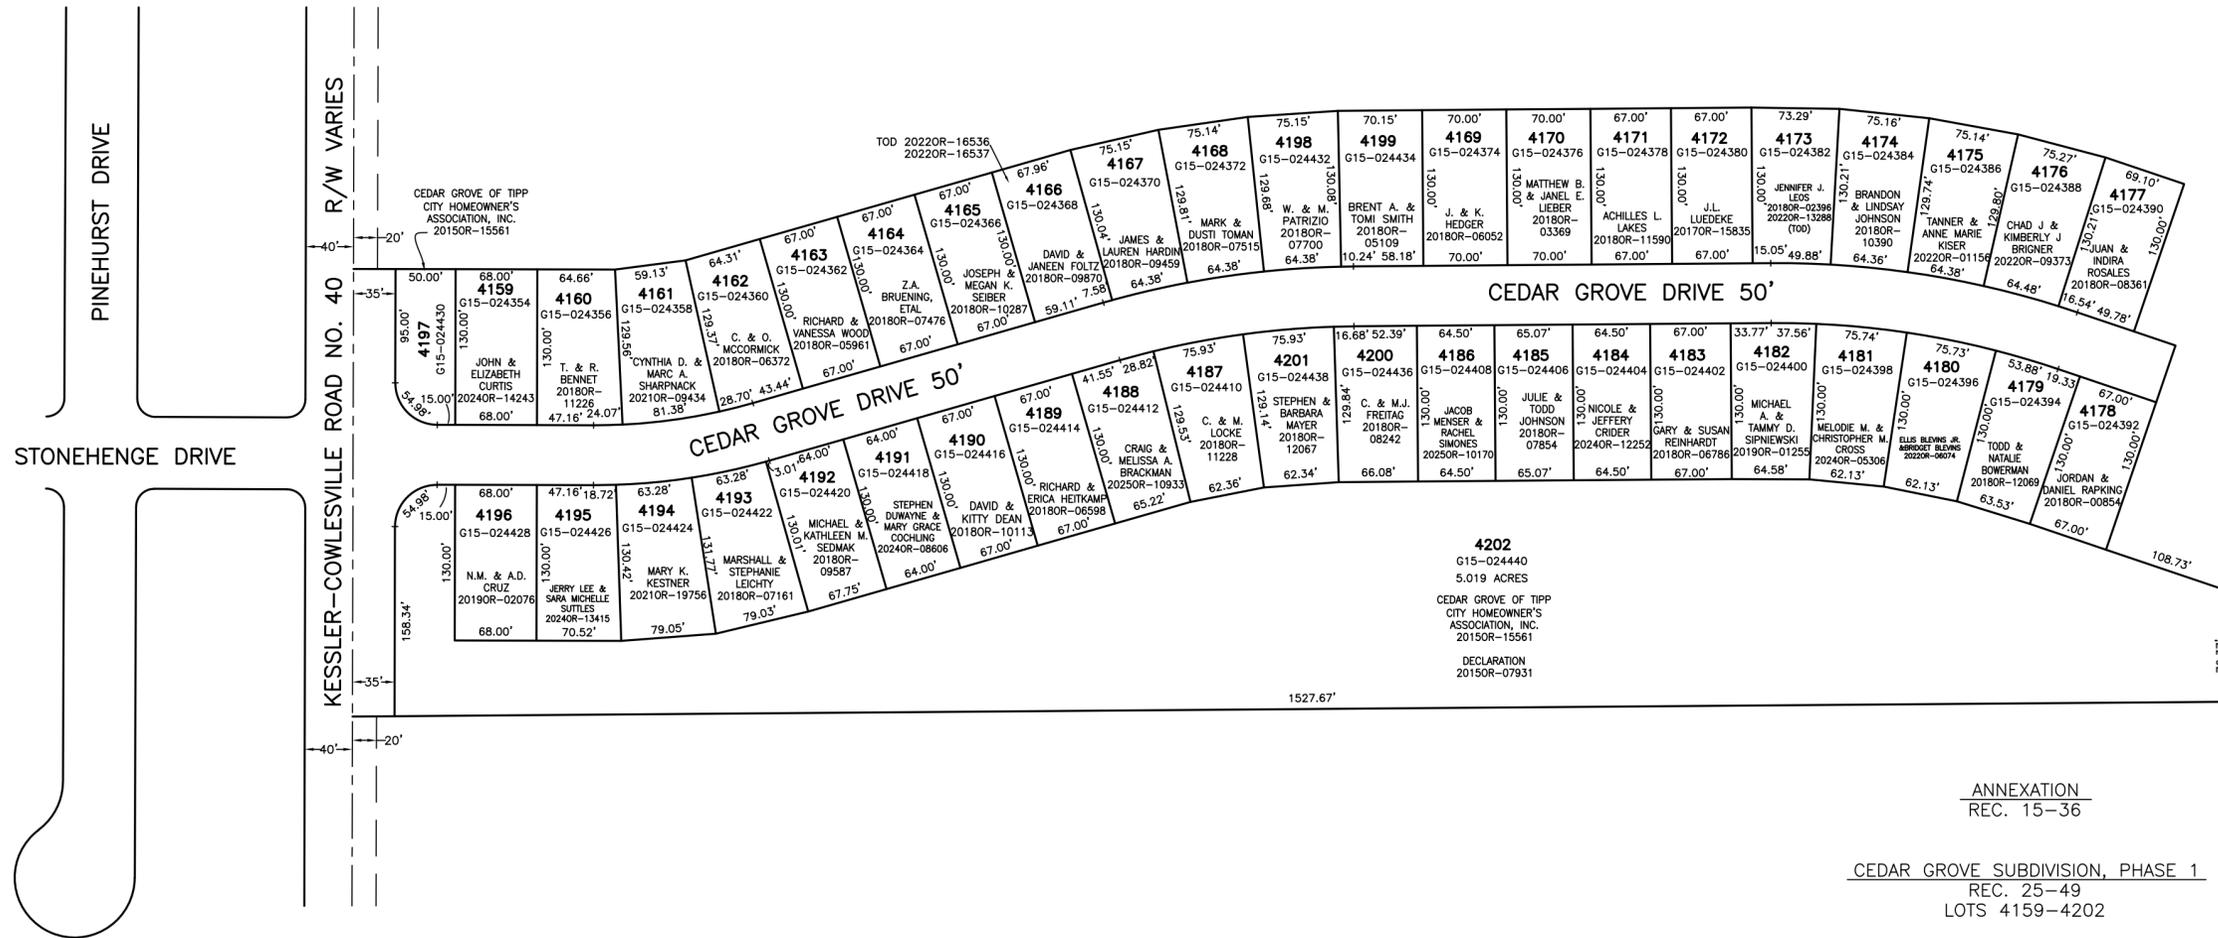

ANNEXATION
REC. 15-36

CEDAR GROVE SUBDIVISION, PHASE 1
REC. 25-49
LOTS 4159-4202

ABBREVIATION LEGEND	LINE LEGEND	SURVEY INDEX
2014OR-07759 = RECORDER'S DOCUMENT NUMBER	Blow-up Boundary	LND. 36-165
OR 406-509 = OFFICIAL RECORD 406 PAGE 509	Property Line	LND. 55-77
D.B. 613-172 = DEED BOOK 613, PAGE 172	Lot Split Line	LND. 56-80
REC. 15-72 = RECORDER'S PLAT BOOK 15, PAGE 72	Section Line	REC. 15-36
LND. 33-15 = LAND SURVEY VOLUME 33, PAGE 15	Centerline	REC. 25-49
LOT 19-12 = LOT SURVEY VOLUME 19, PAGE 12	Right-of-Way Line	
R.R. 8-29 = ROAD RECORD VOLUME 8, PAGE 29	Corporation Line	
R/W = RIGHT OF WAY		
CL = CENTERLINE		
AC. = ACRES		
TWP. = TOWNSHIP		
TR. = TRACT		
Ⓢ = LOT CREATED BY RECORDER'S PLAT		

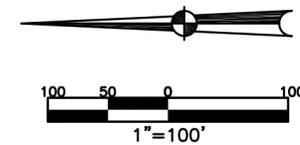

PREPARED BY: MIAMI COUNTY ENGINEER'S MAP DEPARTMENT
PAUL P. HUELSKAMP, P.E., P.S., COUNTY ENGINEER
DATE: AUGUST 4, 2015 DS
REVISED: September 25, 2025 TCROWTHER