

SECTION 23
TOWN 4
RANGE 6


CITY OF TIPP CITY
MIAMI COUNTY, OHIO

PLAT SE 1

ABBREVIATION LEGEND		SURVEY INDEX	
2014OR-07759 =	RECORDER'S DOCUMENT NUMBER	LOT 3 - 94	LND 60 - 165
OR 406-509 =	OFFICIAL RECORD 406 PAGE 509	LOT 3 - 95	D.B. 10 - 285
D.B. 613-172 =	DEED BOOK 613, PAGE 172	LOT 9 - 13	REC. 1 - 49
REC. 15-72 =	RECORDER'S PLAT BOOK 15, PAGE 72	LOT 11 - 149	REC 2 - 15
LND. 33-15 =	LAND SURVEY VOLUME 33, PAGE 15	LOT 11 - 180	REC 2 - 180
LOT 19-12 =	LOT SURVEY VOLUME 19, PAGE 12	LOT 14 - 36	
R.R. 8-29 =	ROAD RECORD VOLUME 8, PAGE 29	LOT 18 - 182-182B	
R/W	RIGHT OF WAY	LOT 19 - 116	
C	CENTERLINE	LOT 24 - 28	
AC.	ACRES		
TWP.	TOWNSHIP		
TR.	TRACT		
IL 100	DESIGNATES INLOT NUMBER		
OL 100	DESIGNATES OUTLOT NUMBER		

PARCEL NUMBER
G15-_____

LOTS 405, 406, 407 - D.B. 10, PG. 285
 LOTS 364 THRU 376 - REC. BK. 1, PG. 49
 LOT 494 - REC. BK. 2, PG. 15
 LOT 679 - REC. BK. 2, PG. 180 (SEE D.B. 107 - 600)
 LOT 695 - REC. BK. 2, PG. 180 (SEE LOT BK. 3, PG. 95)

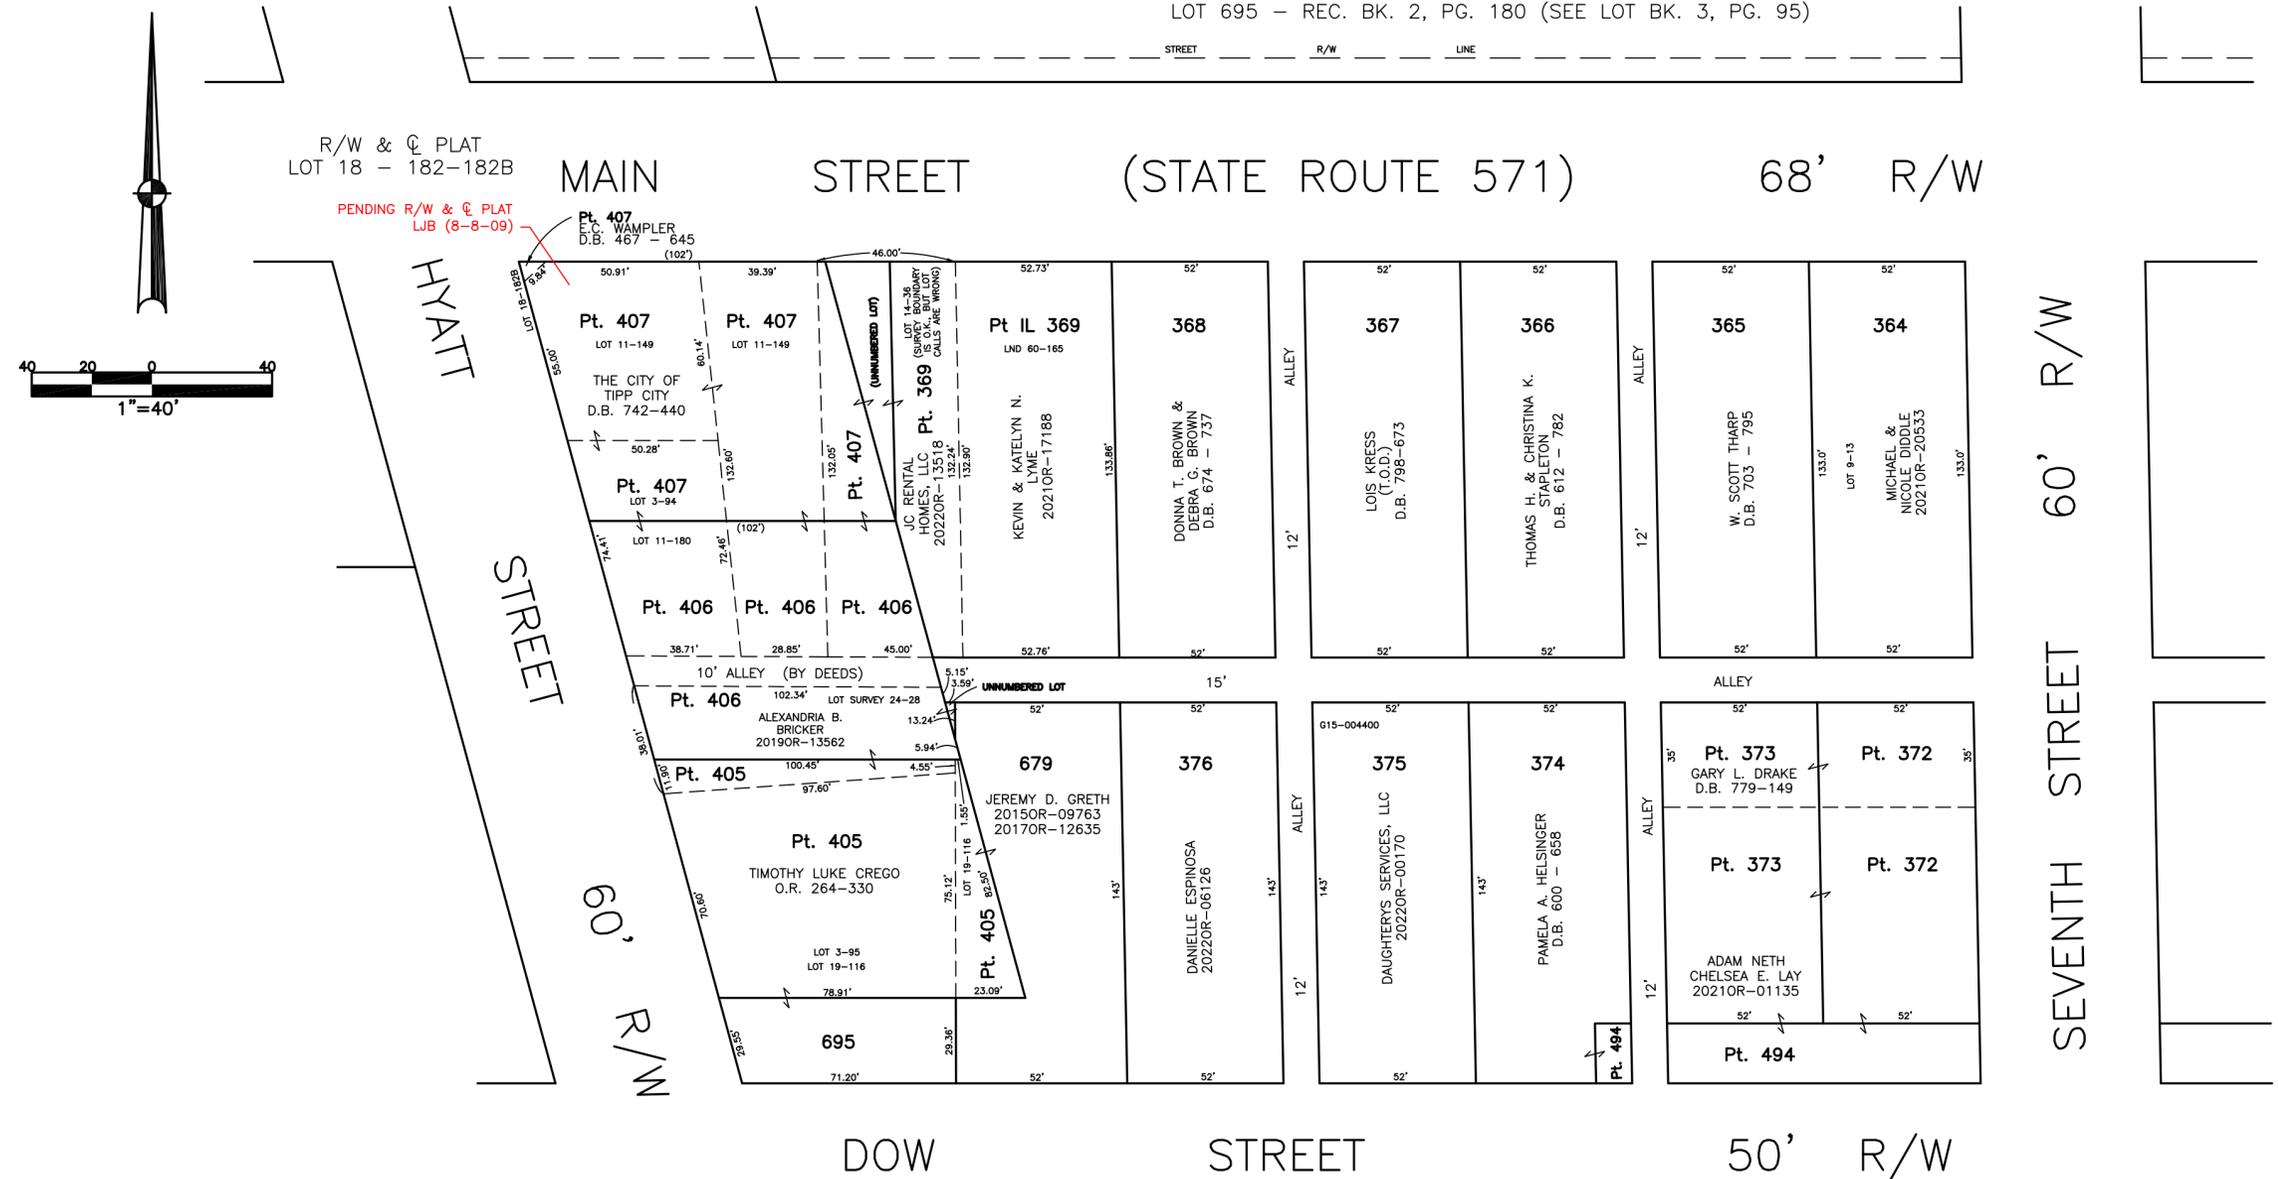

PREPARED BY: MIAMI COUNTY ENGINEER'S MAP DEPARTMENT
 PAUL P. HUELSKAMP, COUNTY ENGINEER
 DATE: JULY 24, 1991
 REVISED: September 15, 2022 APALMER