

Tipp City

S.E.


PLAT NO. 4
Scale-1-Inch 30 Feet

MAIN STREET 76'

FIFTH STREET 66'

FOURTH STREET 66'

DOW STREET 50'

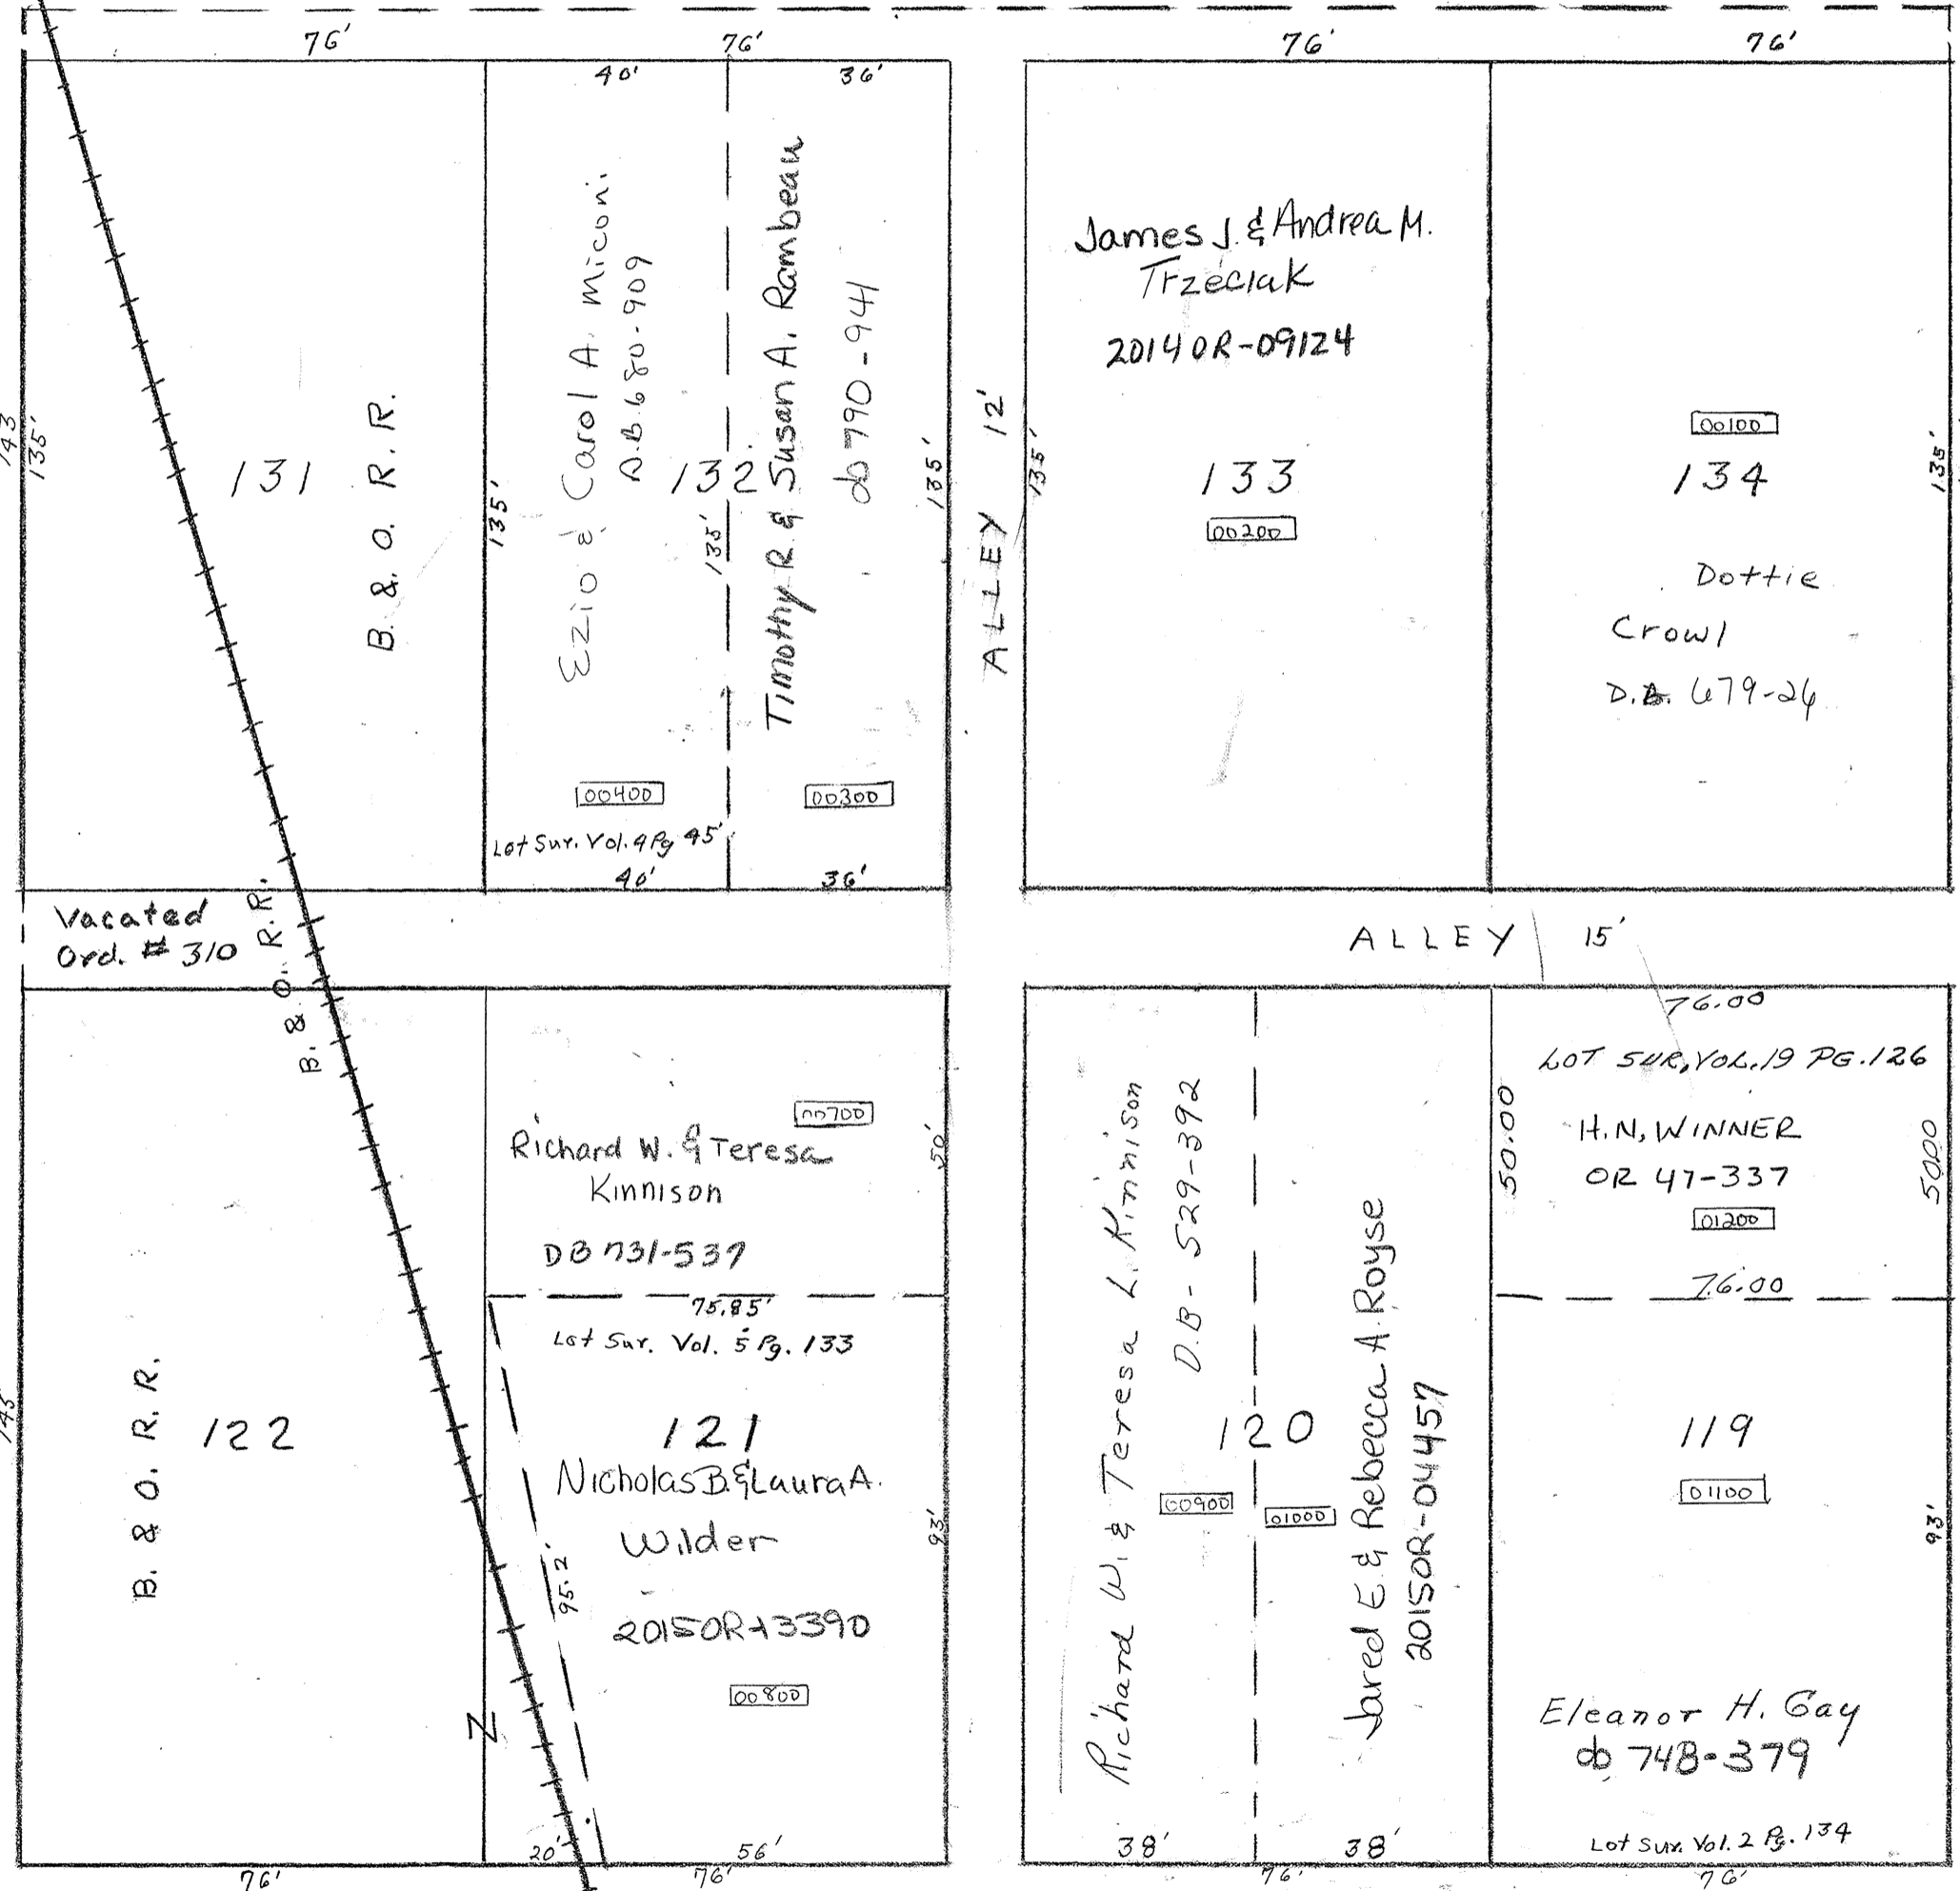

131
B. & O. R. R.
135'
135'

40' 36'
Ezio & Carol A. Miconi
D.B. 680-909
132
Timothy R. & Susan A. Rambau
D.B. 790-94
135'
135'
100400
100300
Lot Surv. Vol. 4 Pg. 95
46' 36'

76' 76'
James J. & Andrea M. Trzeciak
2014 OR-09124
133
100200

134
100100
Dottie Crowl
D.B. 679-24
135'
135'

Vacated
Ord. # 310
B. & O. R. R.
122
B. & O. R. R.
143'
143'

Richard W. & Teresa Kinnison
D.B. 731-537
100700
75.85'
Lot Surv. Vol. 5 Pg. 133
121
Nicholas B. & Laura A. Wilder
2015 OR-13390
100800
95.2'
20' 56'
176'

ALLEY 12'
135'
135'
ALLEY 15'
Richard W. & Teresa L. Kinnison
D.B. 529-392
120
100900
101000
Jared E. & Rebecca A. Royse
2015 OR-04457
38' 38'
76'

76.00
LOT 540, VOL. 19 PG. 126
H. N. WINNER
OR 41-337
101200
76.00
119
101100
Eleanor H. Gay
D.B. 748-379
Lot Surv. Vol. 2 Pg. 134
76'