


SECTION 23
TOWN 4
RANGE 6

CITY OF TIPP CITY
MIAMI COUNTY, OHIO

PLAT SE 19

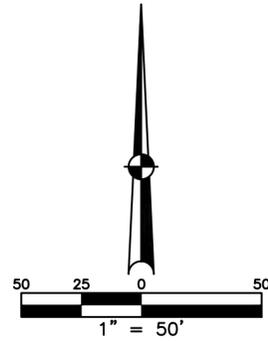

ABBREVIATION LEGEND	
2014OR-07759	= RECORDER'S DOCUMENT NUMBER
OR 406-509	= OFFICIAL RECORD 406 PAGE 509
D.B. 677-326	= DEED BOOK 677, PAGE 326
REC. 18-87	= RECORDER'S PLAT BOOK 18, PAGE 87
LND. 56-145	= LAND SURVEY VOLUME 56, PAGE 145
LOT 24-200	= LOT SURVEY VOLUME 24, PAGE 200
R.R. 8-18	= ROAD RECORD VOLUME 8, PAGE 18
R/W	= RIGHT OF WAY
CL	= CENTERLINE
AC.	= ACRES
TWP.	= TOWNSHIP
TR.	= TRACT
IL	= INLOT

LINE LEGEND	
	Blow-up Boundary
	Property Line
	Lot Split Line
	Section Line
	Centerline
	Right-of-Way Line
	Corporation Line

SURVEY INDEX	
LOT 2-14	REC. 1-41.42
LOT 2-33	REC. 2-15
LOT 7-52	REC. 2-180
LOT 7-195	REC. 2-226
LOT 9-21	REC. 4-11
LOT 10-83	REC. 19-145
LOT 13-148	REC. 20-125
LOT 17-145	
LOT 19-119	
LOT 23-103	
LOT 24-14	
LOT 24-48	

OUTLOTS 32, 34, & 36
REC. 2 - 15 (ASSESSOR'S PLAT, 1880)


INLOTS 294 THRU 317
REC. 1 - 41 & 42 (A.G. KAUFFMAN'S ADD.)

INLOTS 675, 676
REC. 2 - 180 (ASSESSOR'S PLAT, 1900)

INLOTS 751 THRU 758
REC. 2 - 226
(WELLS, RITTER, & HOTCHKISS SUB.)

INLOTS 1056 THRU 1061
REC. 4 - 11 (SUB. OF PT. OL 34 & 36)

PREPARED BY: MIAMI COUNTY ENGINEER'S MAP DEPARTMENT
PAUL P. HUELSKAMP, COUNTY ENGINEER
DATE: MARCH 31, 2008 ASMITH
REVISED: September 8, 2025 APALMER

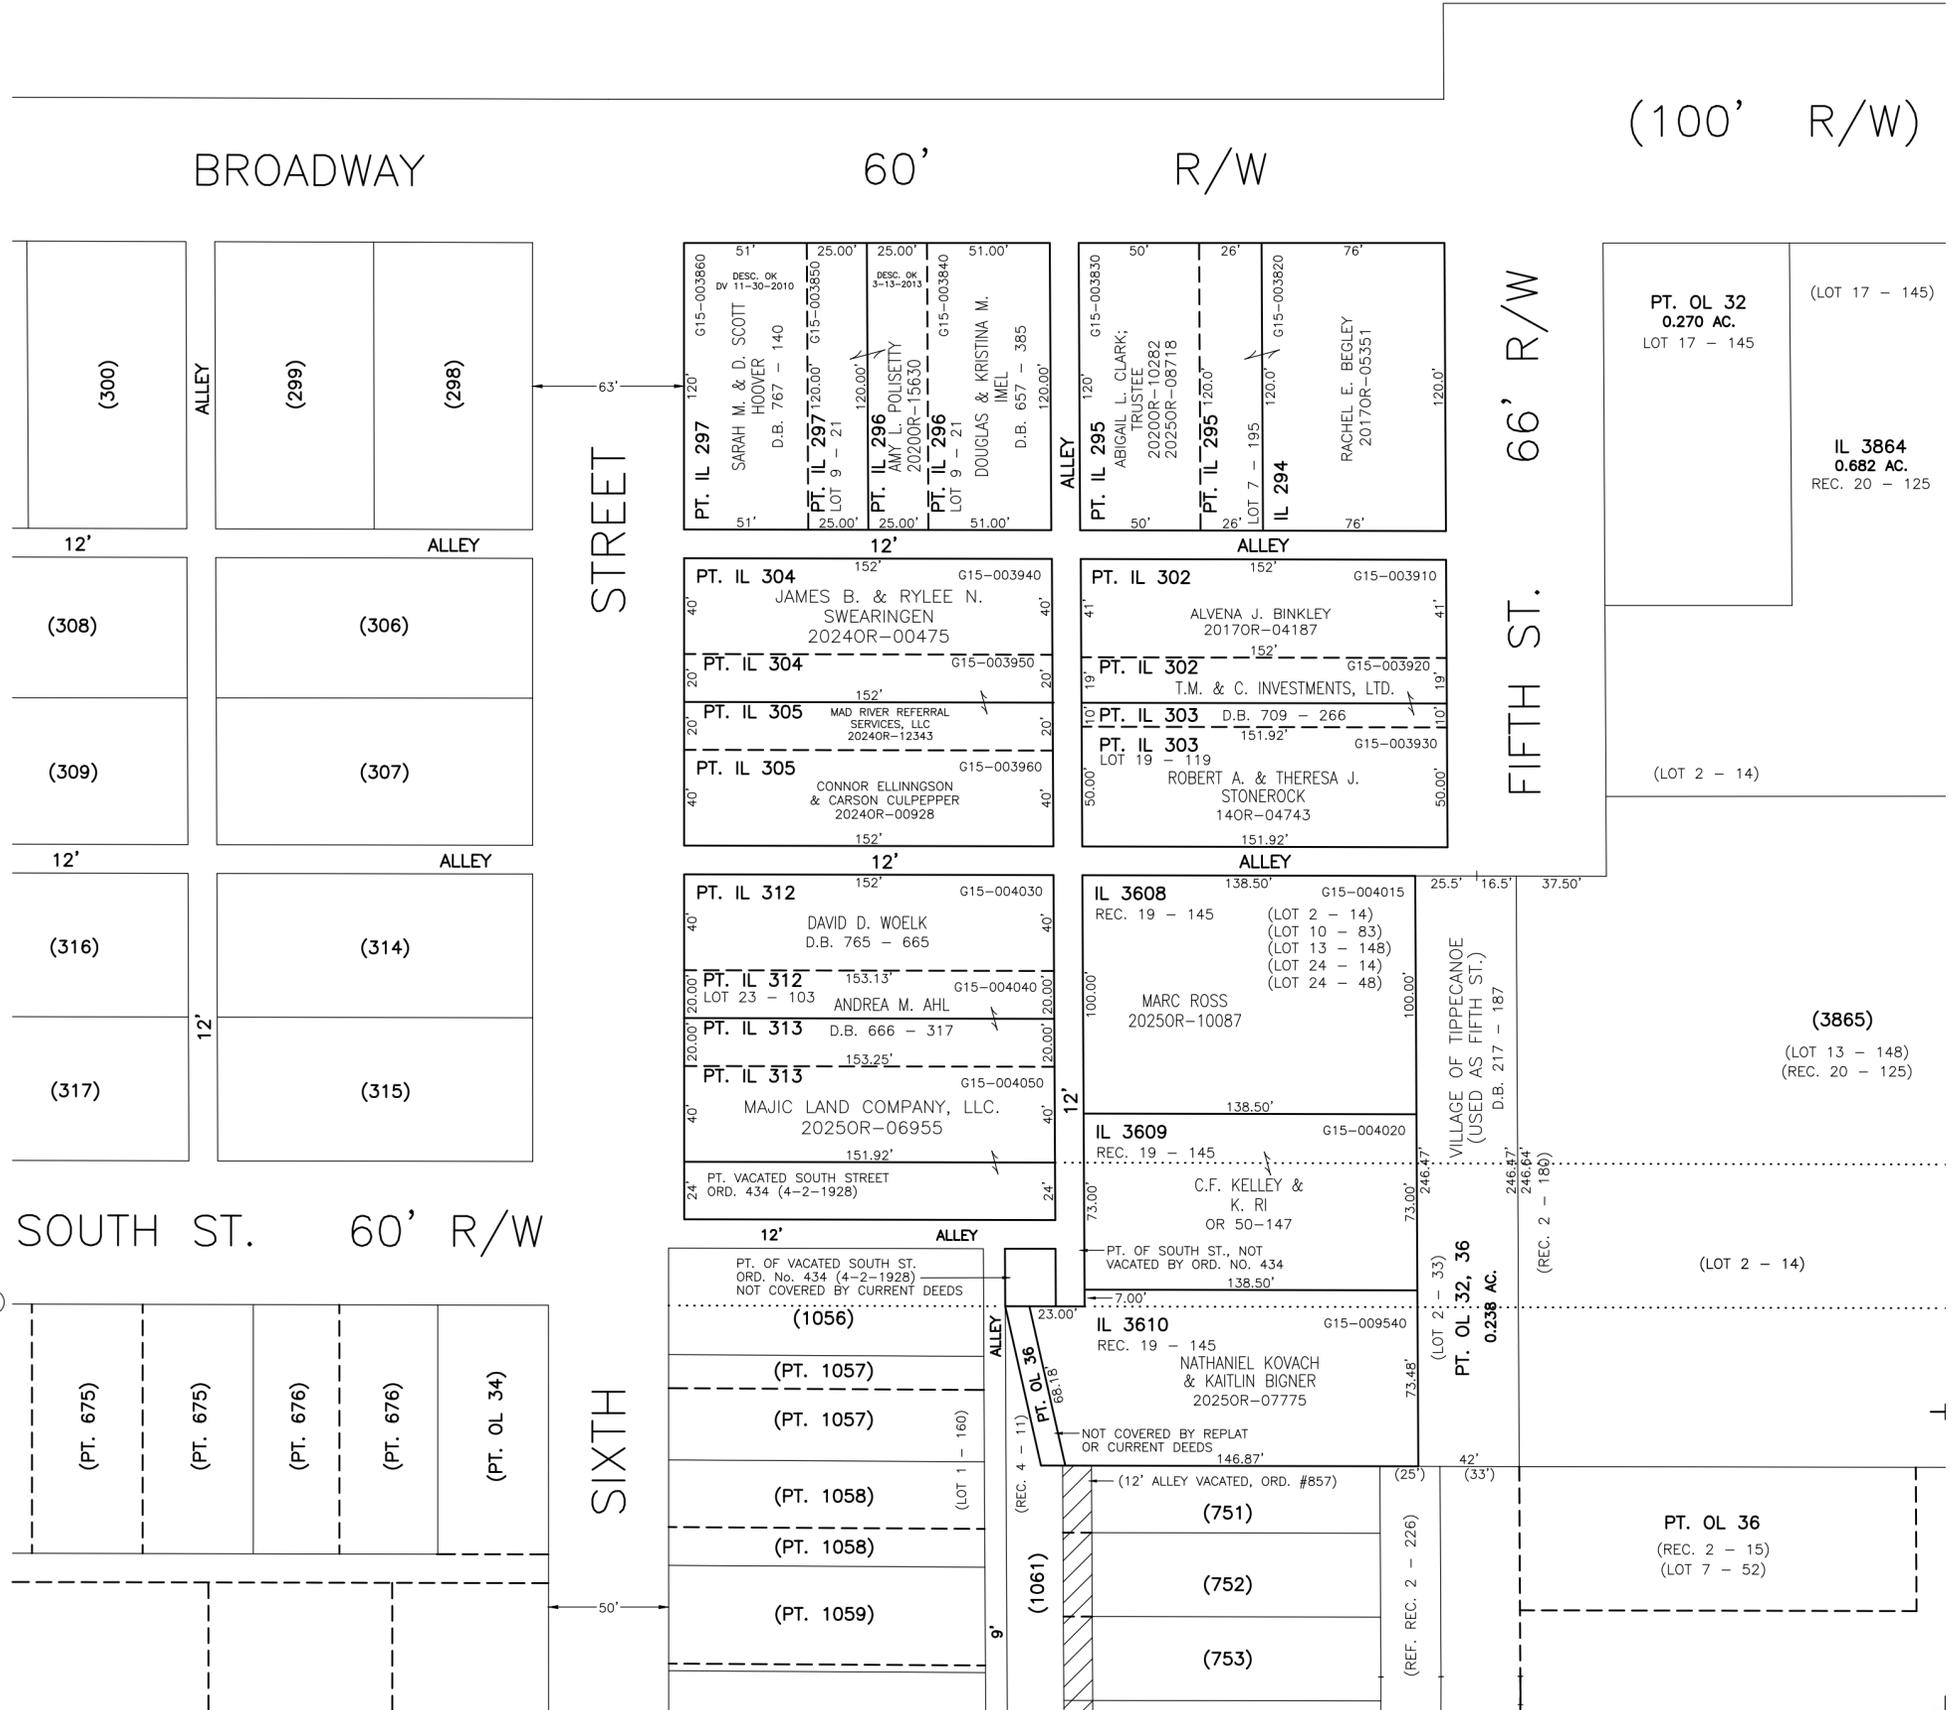

T

L