


SECTION 23
TOWN 4
RANGE 6

CITY OF TIPP CITY
MIAMI COUNTY, OHIO

PARCEL NUMBER
G15-_____

PLAT SE 22

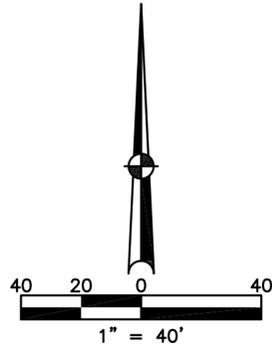

ABBREVIATION LEGEND	
2014OR-00759	= RECORDER'S DOCUMENT NUMBER
OR 406-509	= OFFICIAL RECORD 406 PAGE 509
D.B. 613-172	= DEED BOOK 613, PAGE 172
REC. 15-72	= RECORDER'S PLAT BOOK 15, PAGE 72
LND. 33-15	= LAND SURVEY VOLUME 33, PAGE 15
LOT 19-12	= LOT SURVEY VOLUME 19, PAGE 12
R.R. 8-29	= ROAD RECORD VOLUME 8, PAGE 29
R/W	= RIGHT OF WAY
CL	= CENTERLINE
AC.	= ACRES
TWP.	= TOWNSHIP
TR.	= TRACT
IL	= INLOT

LINE LEGEND	
	Blow-up Boundary
	Property Line
	Lot Split Line
	Section Line
	Centerline
	Right-of-Way Line
	Corporation Line

SURVEY INDEX		
	LOT 14-29	REC 1-88
	LOT 15-166	REC 21-66
	LOT 21-106	

REPLAT OF INLOT 165
& 166

REC. 21-66
INLOT 4029

BALLARD'S ADDITION

REC. 1-88
INLOTS 377-390

PREPARED BY: MIAMI COUNTY ENGINEER'S MAP DEPARTMENT
PAUL P. HUELSKAMP, P.E., P.S., COUNTY ENGINEER
DATE: SEPT. 3, 2021 APALMER
REVISED: Jan. 16, 2025 DCASSEL


107 SEE TIPP SE 13 59

BROADWAY 100' R/W

SINE & JAY'S ADDITION

INLOTS 163-166
NO PLAT ON RECORD

(SINE & JAY'S CONTINUATION)
(REC 1-14)

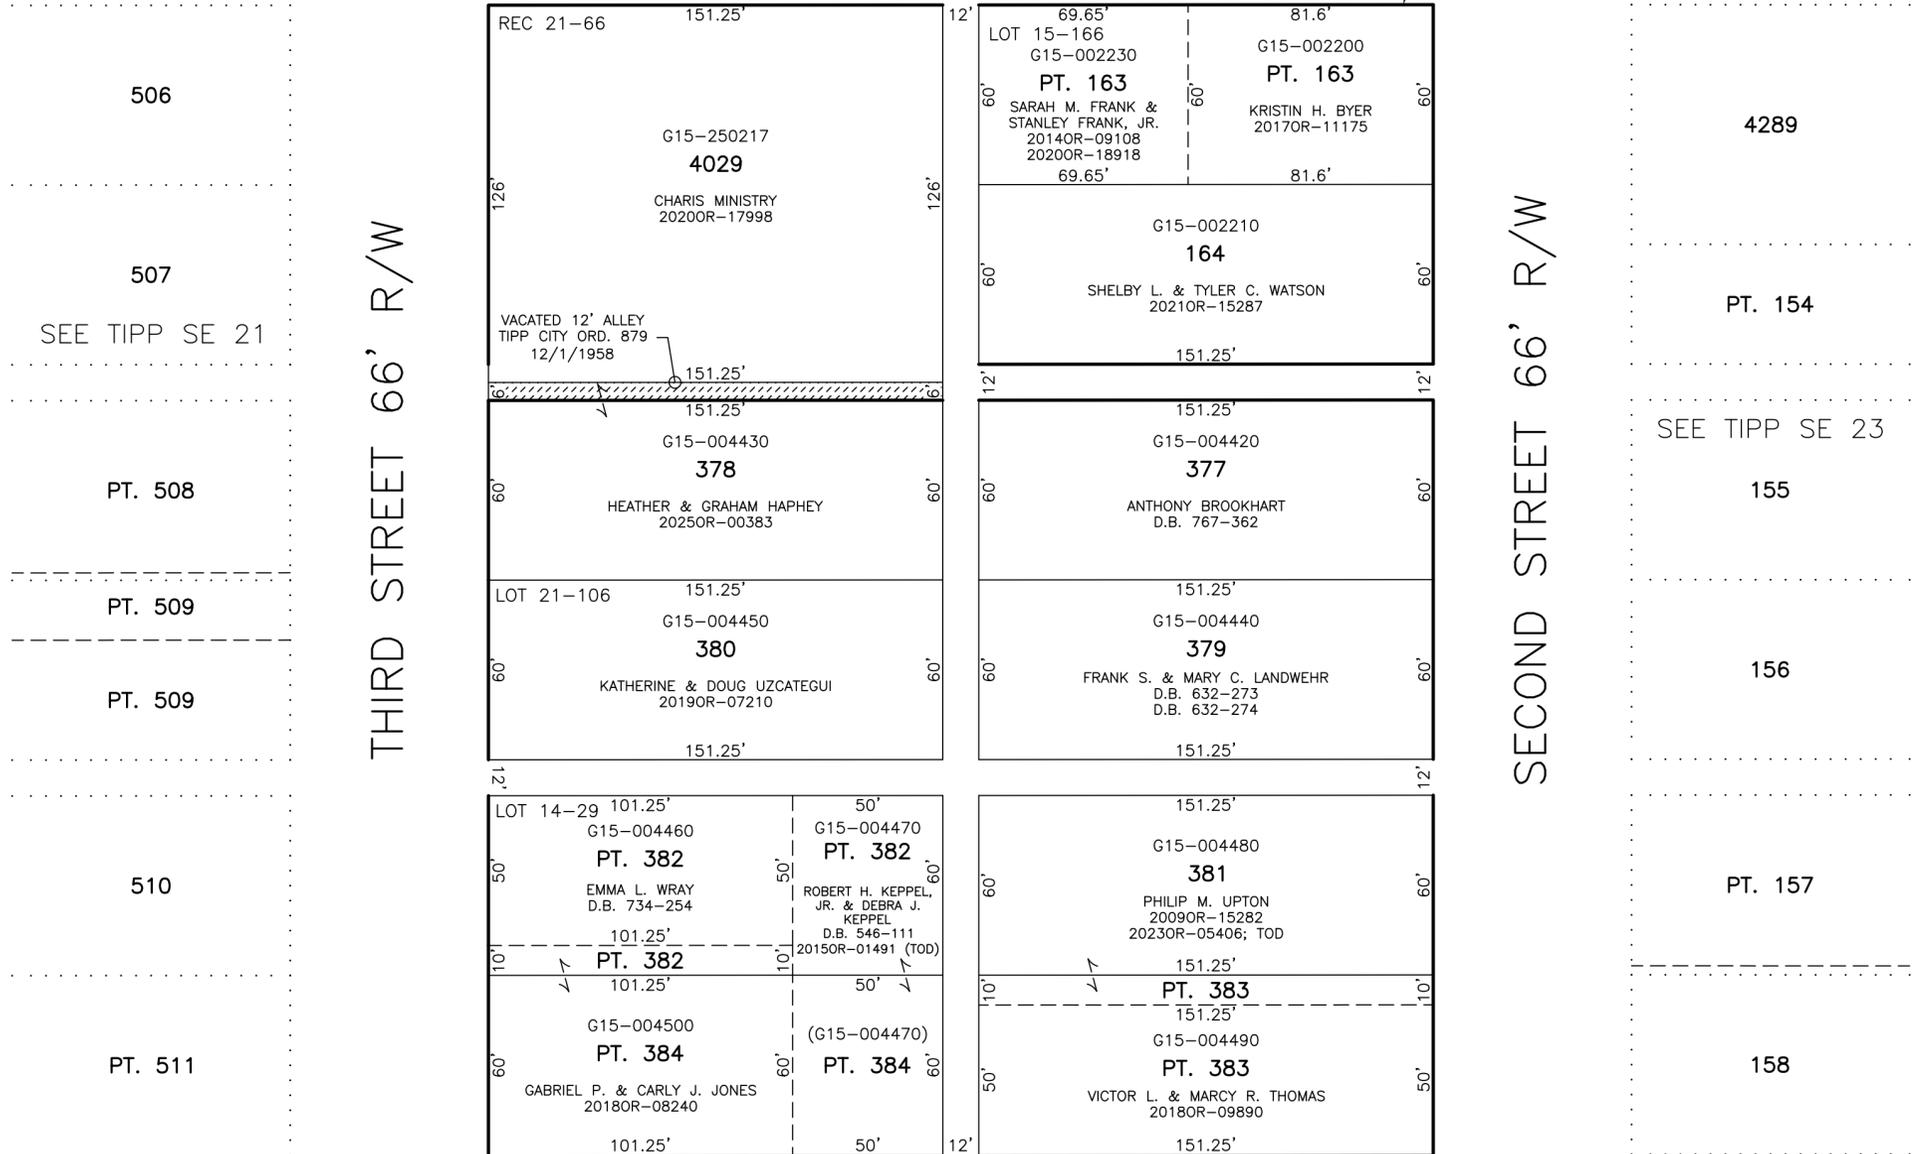

SOUTH STREET 60' R/W