


SECTION 23  
TOWN 4  
RANGE 6

CITY OF TIPP CITY  
MIAMI COUNTY, OHIO

PARCEL NUMBER  
G15-\_\_\_\_\_

PLAT SE 27

SEE TIPP SE 21

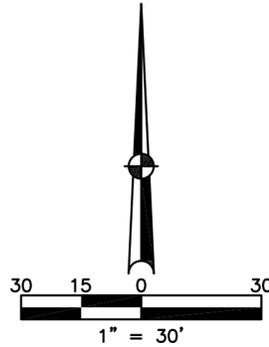

ABBREVIATION LEGEND		
2014OR-00759	=	RECORDER'S DOCUMENT NUMBER
OR 406-509	=	OFFICIAL RECORD 406 PAGE 509
D.B. 613-172	=	DEED BOOK 613, PAGE 172
REC. 15-72	=	RECORDER'S PLAT BOOK 15, PAGE 72
LND. 33-15	=	LAND SURVEY VOLUME 33, PAGE 15
LOT 19-12	=	LOT SURVEY VOLUME 19, PAGE 12
R.R. 8-29	=	ROAD RECORD VOLUME 8, PAGE 29
R/W	=	RIGHT OF WAY
CL	=	CENTERLINE
AC.	=	ACRES
TWP.	=	TOWNSHIP
TR.	=	TRACT
IL	=	INLOT

LINE LEGEND	
	Blow-up Boundary
	Property Line
	Lot Split Line
	Section Line
	Centerline
	Right-of-Way Line
	Corporation Line

SURVEY INDEX		
LND	LOT 3-39	REC 1-32
	LOT 13-10	REC 1-446
		REC 19-93

TRUPP, WEAKLEY,  
& CO'S ADDITION

REC. 1-446  
INLOTS 503-516


BOOHER'S  
ADDITION

REC. 1-32  
INLOTS 259-293

PREPARED BY: MIAMI COUNTY ENGINEER'S MAP DEPARTMENT  
PAUL P. HUELSKAMP, P.E., P.S., COUNTY ENGINEER  
DATE: AUG. 30, 2021 APALMER  
REVISED: Jul. 15, 2025 MSTORMS

FOURTH STREET 66' R/W  
R/W WIDTH OF 66' IS ONLY  
CONTESTED ON REC. 1-466

THIRD STREET 66' R/W

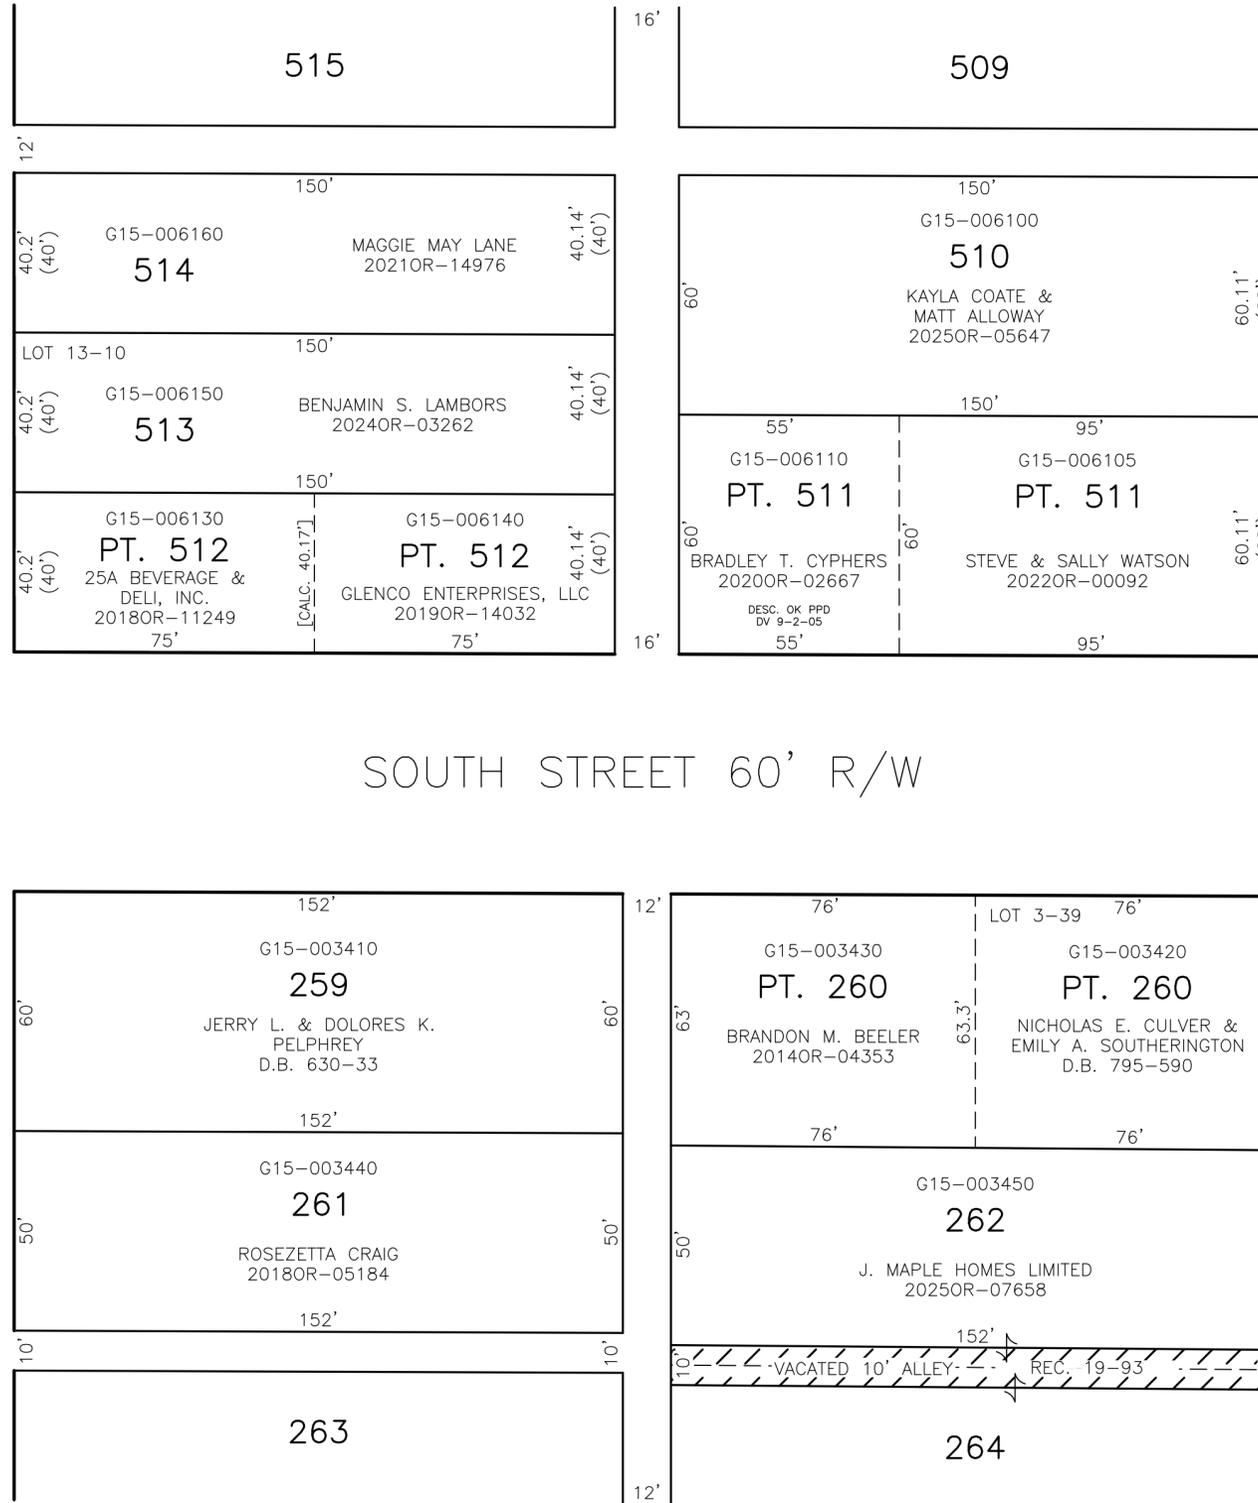

PT.  
382

SEE TIPP  
SE 28

384

385

SEE TIPP  
SE 31

386