

Tipp City

S.E.

PLAT NO 41
Scale 1-Inch 30 Feet

PARCEL NUMBER
615 - - - - -

SECOND STREET 66'

FIRST STREET 66'

38.67' 38.67' 38.67'

00100
Laura Jo + DALE 656
Pittenger DB 700-729
2023OR-06938

149.75' Lot Sur. Vol. 6 Pg. 42
00200
Mary E. Peterman 657
2017OR-09793
149.75'

00300
658 OR 73-194
2019OR-04074
-04073
RYAN F. WADE & Julia M Wade

33' 61' 39.3' 39.3'

Ronald Todd Carter
2016OR-00470 664

KRISTIN R. McCORD 665
2023OR-01643

MARYBETH POPE 666
2024OR-02692

36' 36' 36'

00400
Helmut + Julie Marko 659
2016OR-01349

00500
Melanie and Joshua Chesser 660
2023OR-06450

00700
661 G15-009330
WILLIAM C. MAUNTNER
2023OR-11963

00700
662 Riko Stephanie and William Ival Brock
2023OR-12357

36.65' 36.65' 36.65'

01600
667 A.M. ADE
DB. 774-502

01500
668 Jack D. Cheadle III
DB 729-489

01300
669 Elizabeth Hutchinson
2023OR-10343

01300
670 LARRY R. BROWN DB. 608-658

53' 49.64' 108' 54'

00800
663 Walter Steven Furlong - D.B. 554-862
149.75' 161.75'

00900
0.185 AC.
PT OL 48
Lot 24-160
161.75' PT OL 48

01000
Michael Furlong 2017OR-05844
162'


59.5' 104.71'

WRCL, LLC 671
2023OR-10458
01200

96.25' 89.67'

Tammie Rafferty 671
OR 194-78
PT OL 48
01100
0.1884 AC.
Lot 24-34
69.69'

ELM STREET 50'

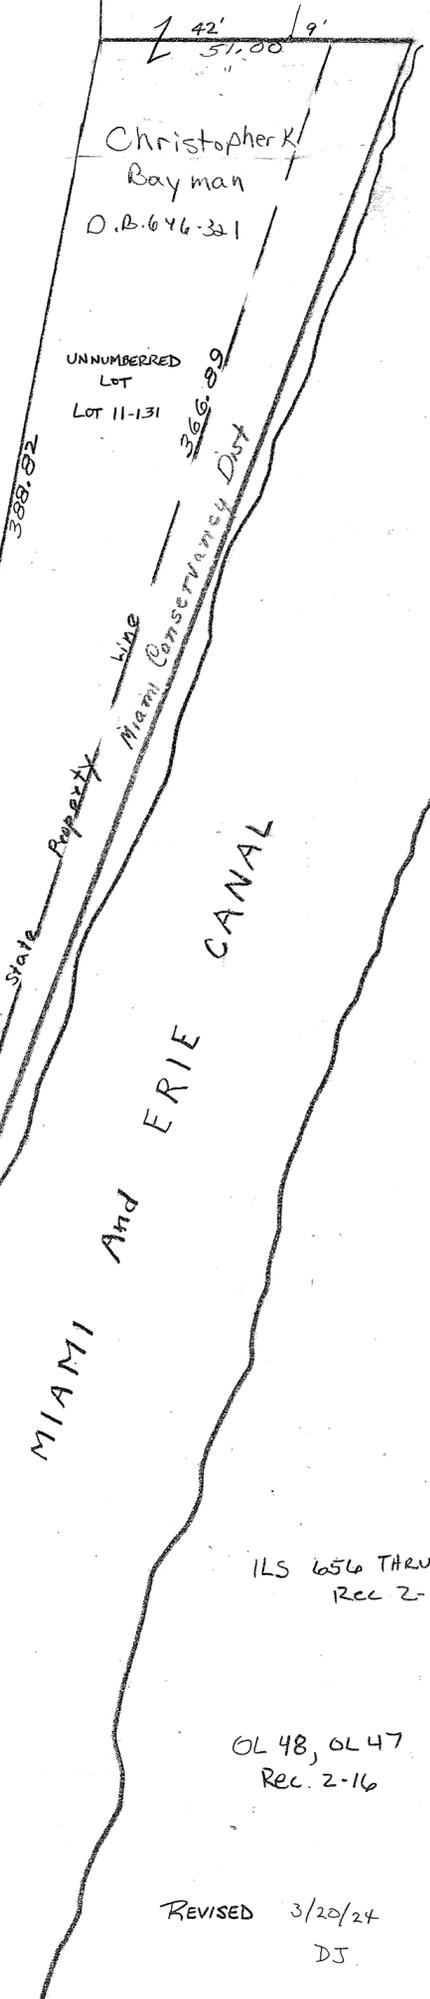

ILS 656 THRU 671
REC 2-170

OL 48, OL 47
REC. 2-16

REVISED 3/20/24
DJ