


Tipp City

S.E.

PARCEL NUMBER
G15-SE046-_-_-_-_-

PLAT NO. 46
Scale-1-Inch 30 Feet

* NOTE: ALLEY WEST OF INLOTS 579 THRU 581 MAY OR MAY NOT EXIST. IT WAS NOT DIMENSIONED ON REC. 2-79, ALSO THE LEGAL DESCRIPTION ON REC. 2-79, ALTHOUGH POOR, APPEARS TO EXCLUDE IT. RAILROAD MAPS DO NOT SHOW AN ALLEY, AND THE RAILROAD IS OCCUPYING THE GROUND UP TO THE WEST LINE OF INLOTS 579 THRU 581. ALSO SEE LOT B-76 D. VENTURA 4-17-2013

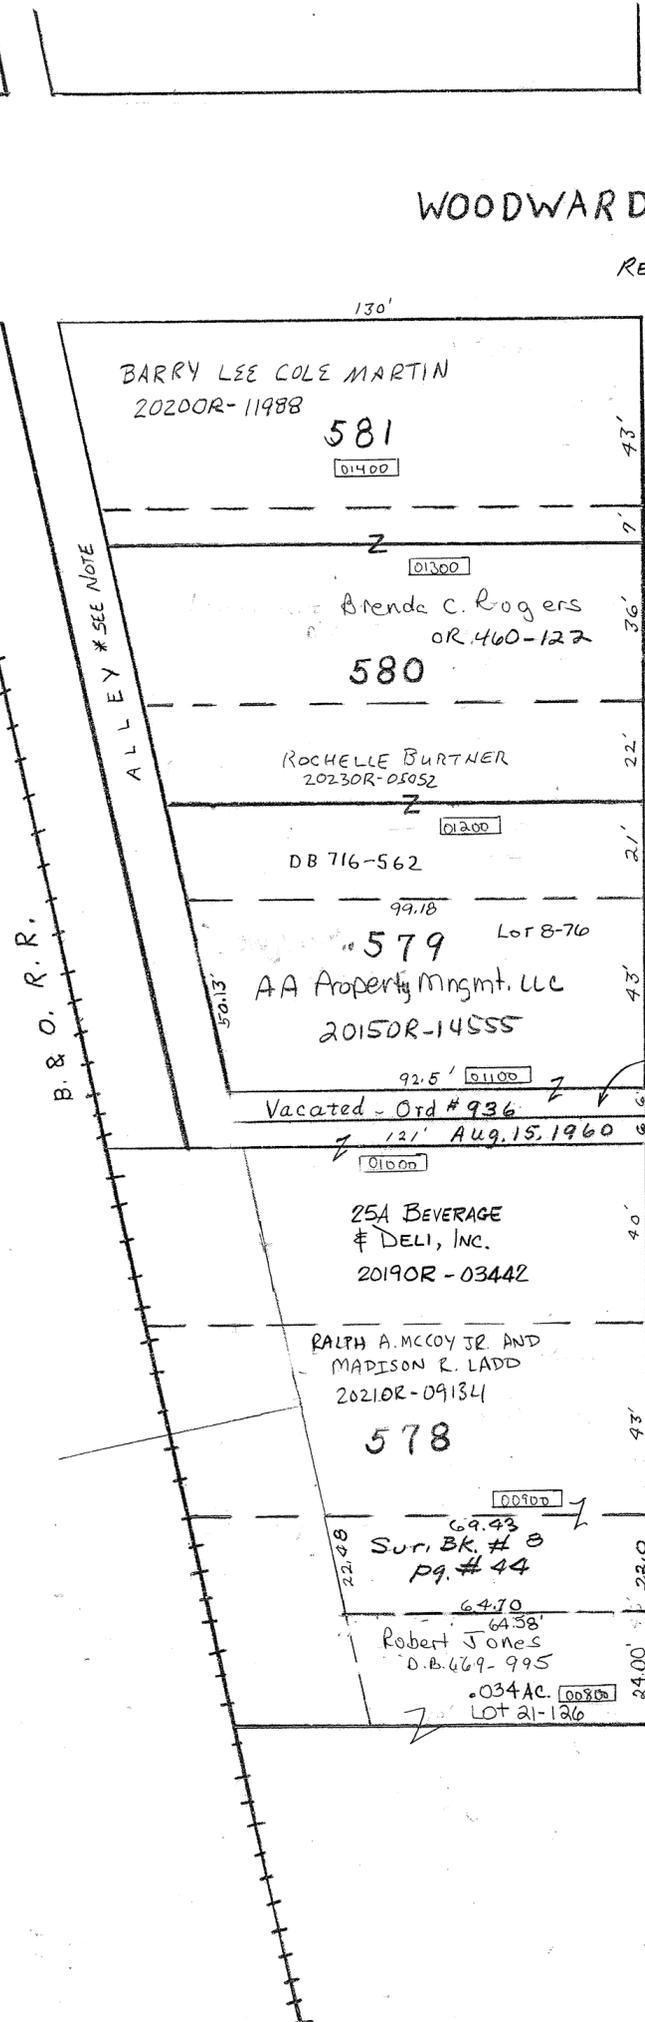


WOODWARD STREET 50'

REC. 2-79

THIRD STREET 66'

REC. 2-79

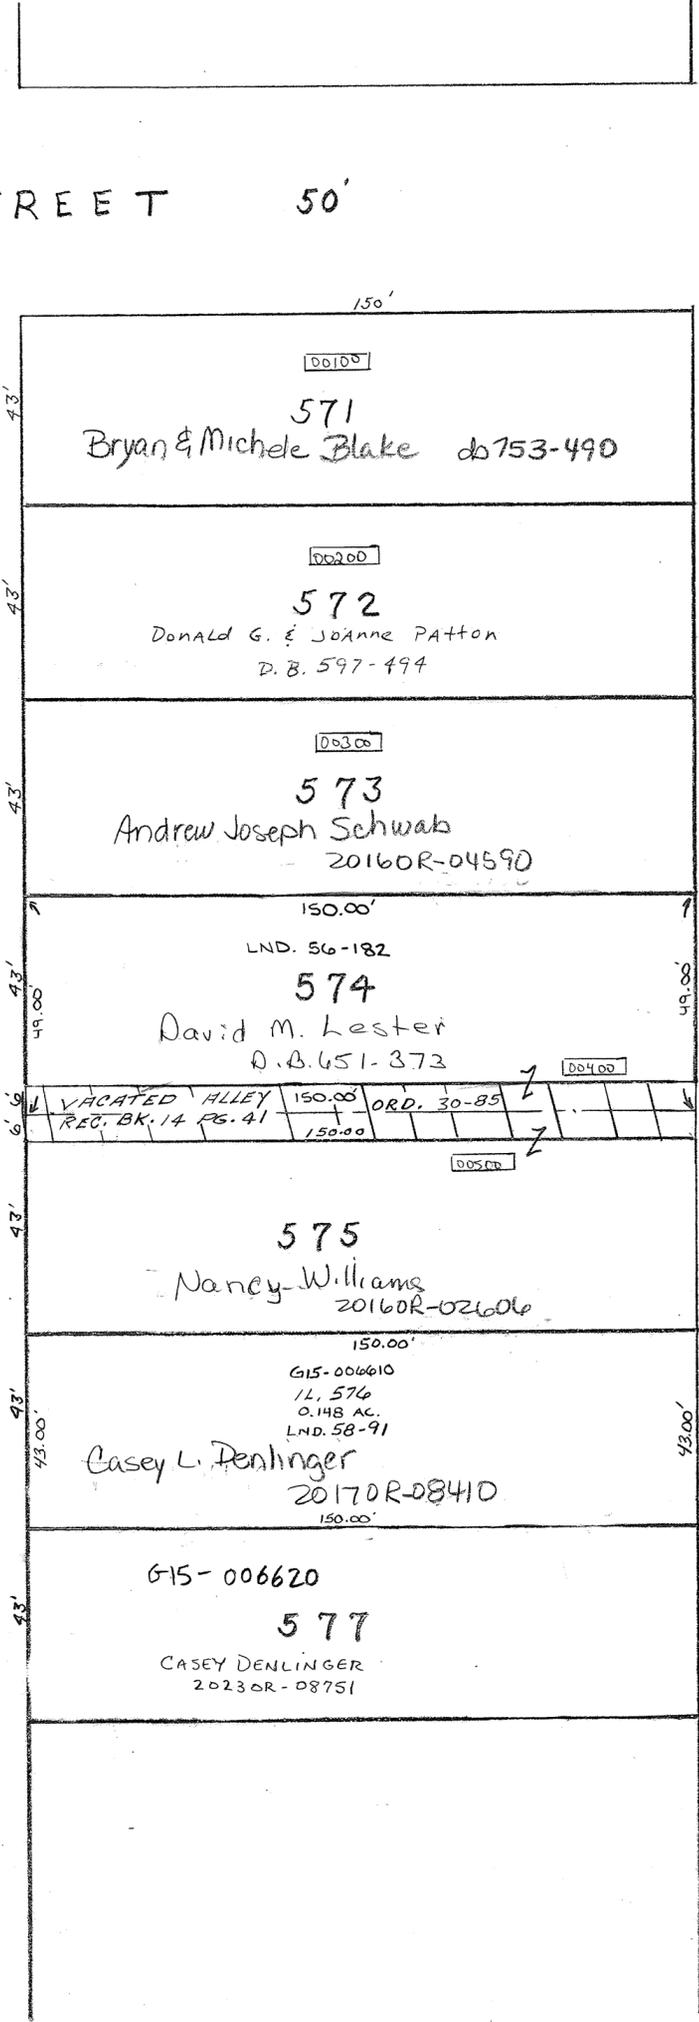

ALLEY 12'