

Tipp City

S.E.

PARCEL NUMBER
G15-SE046 - - - - -

PLAT NO. 46
Scale-1-Inch 30 Feet


WOODWARD STREET 50'

REC. 2-79

* NOTE: ALLEY WEST OF
INLOTS 579 THRU 581
MAY OR MAY NOT EXIST.

IT WAS NOT DIMENSIONED
ON REC. 2-79, ALSO THE
LEGAL DESCRIPTION ON
REC. 2-79, ALTHOUGH POOR,
APPEARS TO EXCLUDE IT

RAILROAD MAPS DO NOT
SHOW AN ALLEY, AND
THE RAILROAD IS OCCUPYING
THE GROUND UP TO THE WEST
LINE OF INLOTS 579 THRU 581.
ALSO SEE LOT 8-76
D VENTURA
4-17-2013

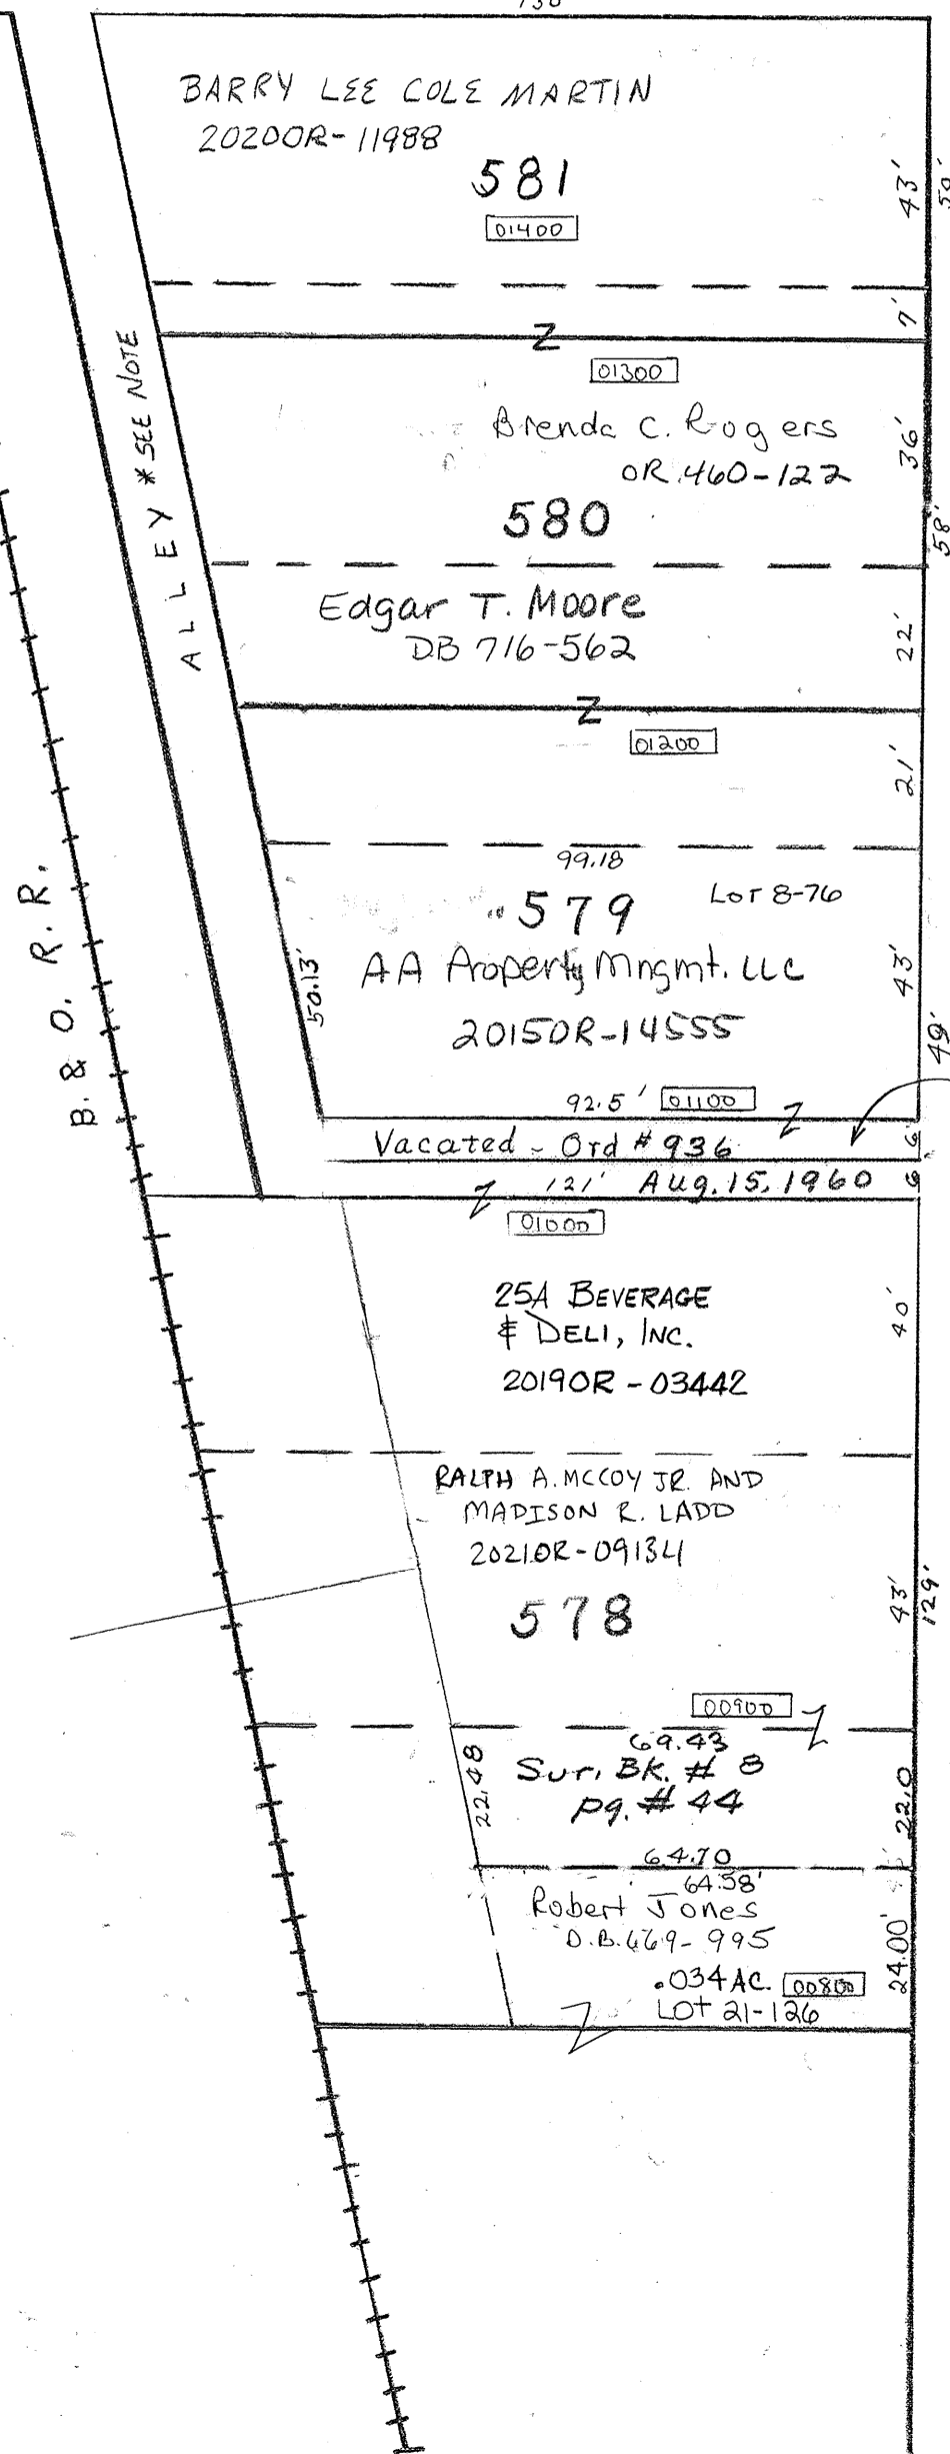

WOODWARD STREET 50'

REC. 2-79

