


SECTION 23  
TOWN 4  
RANGE 6


CITY OF TIPP CITY  
MIAMI COUNTY, OHIO

PARCEL NUMBER  
G15-\_\_\_\_\_

PLAT SW 11

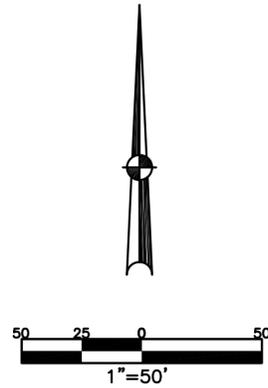

ABBREVIATION LEGEND	
2014OR-00759	= RECORDER'S DOCUMENT NUMBER
OR 406-509	= OFFICIAL RECORD 406 PAGE 509
D.B. 613-172	= DEED BOOK 613, PAGE 172
REC. 15-72	= RECORDER'S PLAT BOOK 15, PAGE 72
LND. 33-15	= LAND SURVEY VOLUME 33, PAGE 15
LOT 19-12	= LOT SURVEY VOLUME 19, PAGE 12
R.R. 8-29	= ROAD RECORD VOLUME 8, PAGE 29
R/W	= RIGHT OF WAY
C	= CENTERLINE
AC.	= ACRES
TWP.	= TOWNSHIP
TR.	= TRACT
IL	= INLOT
LINE LEGEND	
	Blow-up Boundary
	Property Line
	Lot Split Line
	Section Line
	Centerline
	Right-of-Way Line
	Corporation Line
SURVEY INDEX	
REC 6-129	LOT 11-132
REC 28-65	LOT 13-18

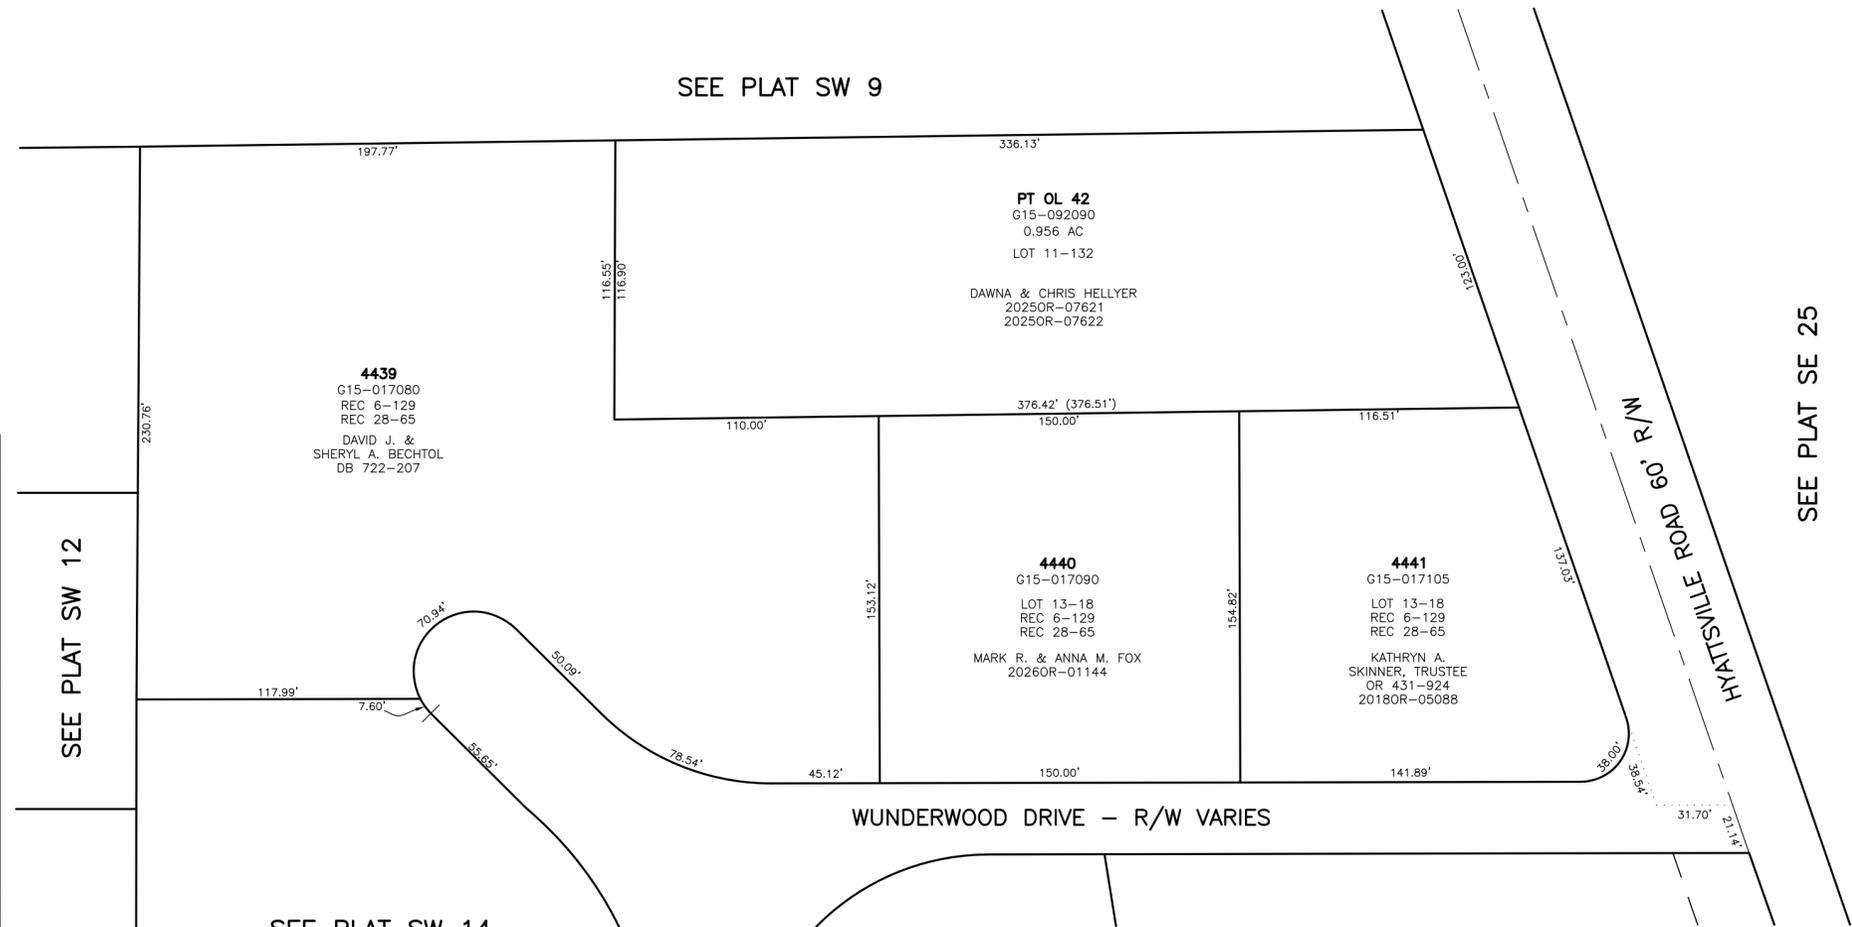

WUNDERWOOD SUBDIVISION  
REC 6-129  
INLOTS 1461-1465

WUNDERWOOD SUBDIVISION  
REPLAT & R/W DEDICATION  
REC 28-65