


Tipp City

S.W.

PLAT NO. 11

Scale - 1-Inch 30 Feet

SMOA NUMBER  
615-SW011 - - - - -

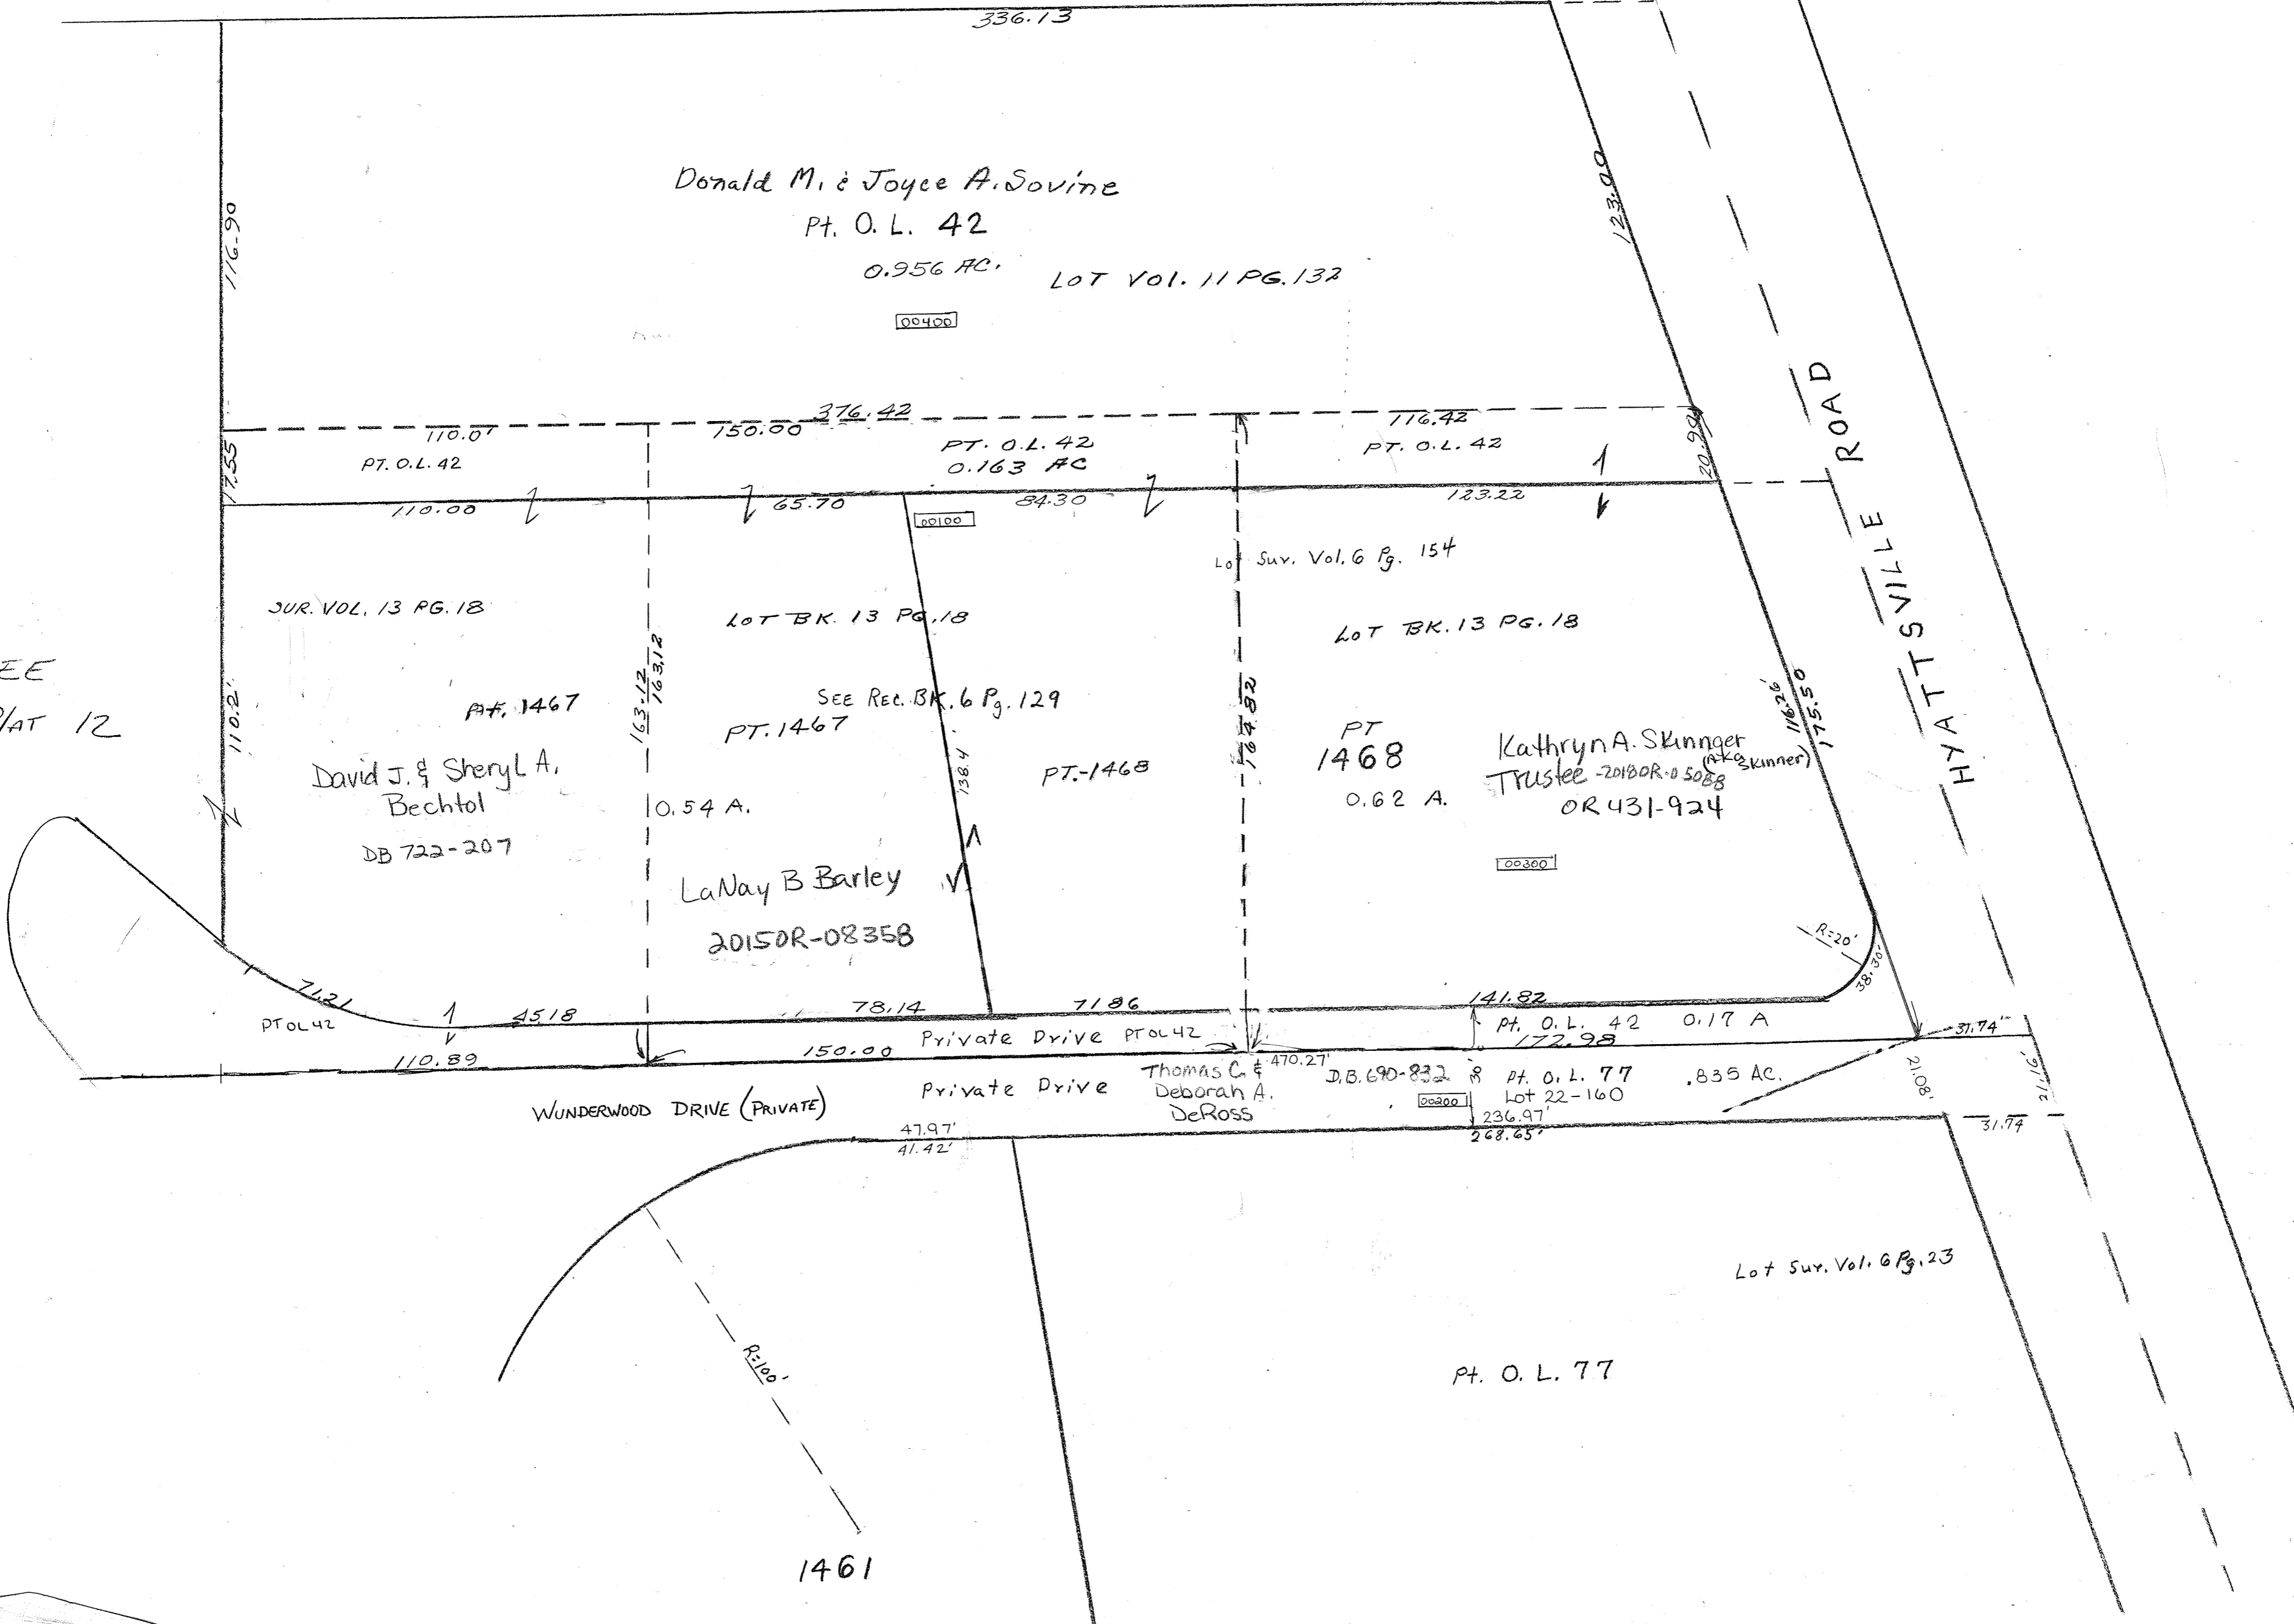

Donald M. & Joyce A. Sovine

Pt. O.L. 42

0.956 AC. LOT Vol. 11 Pg. 132

00400

110.00  
PT. O.L. 42

150.00

376.42

PT. O.L. 42  
0.163 AC

116.42  
PT. O.L. 42

110.00

65.70

84.30

123.22

JUR. VOL. 13 PG. 18

LOT BK. 13 PG. 18

Lot Surv. Vol. 6 Pg. 154

LOT BK. 13 PG. 18

PT. 1467

SEE REC. BK. 6 PG. 129

PT. 1467

PT  
1468

0.62 A.

Kathryn A. Skinner  
Trustee - 2018OR-05088  
(aka Skinner)  
OR 431-924

David J. & Sheryl A.  
Bechtol

DB 722-207

0.54 A.

LaNay B. Barley

2015OR-08358

PT O.L. 42

4518

78.14

7186

141.82

110.89

150.00

Private Drive PT O.L. 42

PT. O.L. 42 0.17 A

172.98

WUNDERWOOD DRIVE (PRIVATE)

Private Drive

Thomas C. &  
Deborah A.  
DeRoss

DB. 690-832

PT. O.L. 77

.835 AC.

Lot 22-160

47.97

41.42

236.97

268.65

Lot Surv. Vol. 6 Pg. 23

PT. O.L. 77

1461