


SECTION 22
TOWN 4
RANGE 6

CITY OF TIPP CITY
MIAMI COUNTY, OHIO

PARCEL ID NUMBER
G15-_____


PLAT SW 46

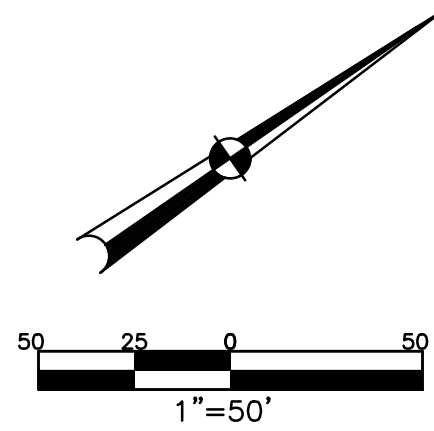

ABBREVIATION LEGEND	
2014OR-07759	= RECORDER'S DOCUMENT NUMBER
OR 406-509	= OFFICIAL RECORD 406 PAGE 509
D.B. 677-326	= DEED BOOK 677, PAGE 326
REC. 18-87	= RECORDER'S PLAT BOOK 18, PAGE 87
LND. 56-145	= LAND SURVEY VOLUME 56, PAGE 145
LOT 24-200	= LOT SURVEY VOLUME 24, PAGE 200
R.R. 8-18	= ROAD RECORD VOLUME 8, PAGE 18
R/W	= RIGHT OF WAY
CL	= CENTERLINE
AC.	= ACRES
TWP.	= TOWNSHIP
TR.	= TRACT
IL	= INLOT

LINE LEGEND	
	Blow-up Boundary
	Property Line
	Lot Split Line
	Section Line
	Centerline
	Right-of-Way Line
	Corporation Line

SURVEY INDEX		
REC. 14-75	CONDO. 1-45	
REC. 14-91	CONDO. 1-55	
REC. 14-103		
REC. 14-127		
REC. 14-140		
REC. 15-2		
REC. 15-24		

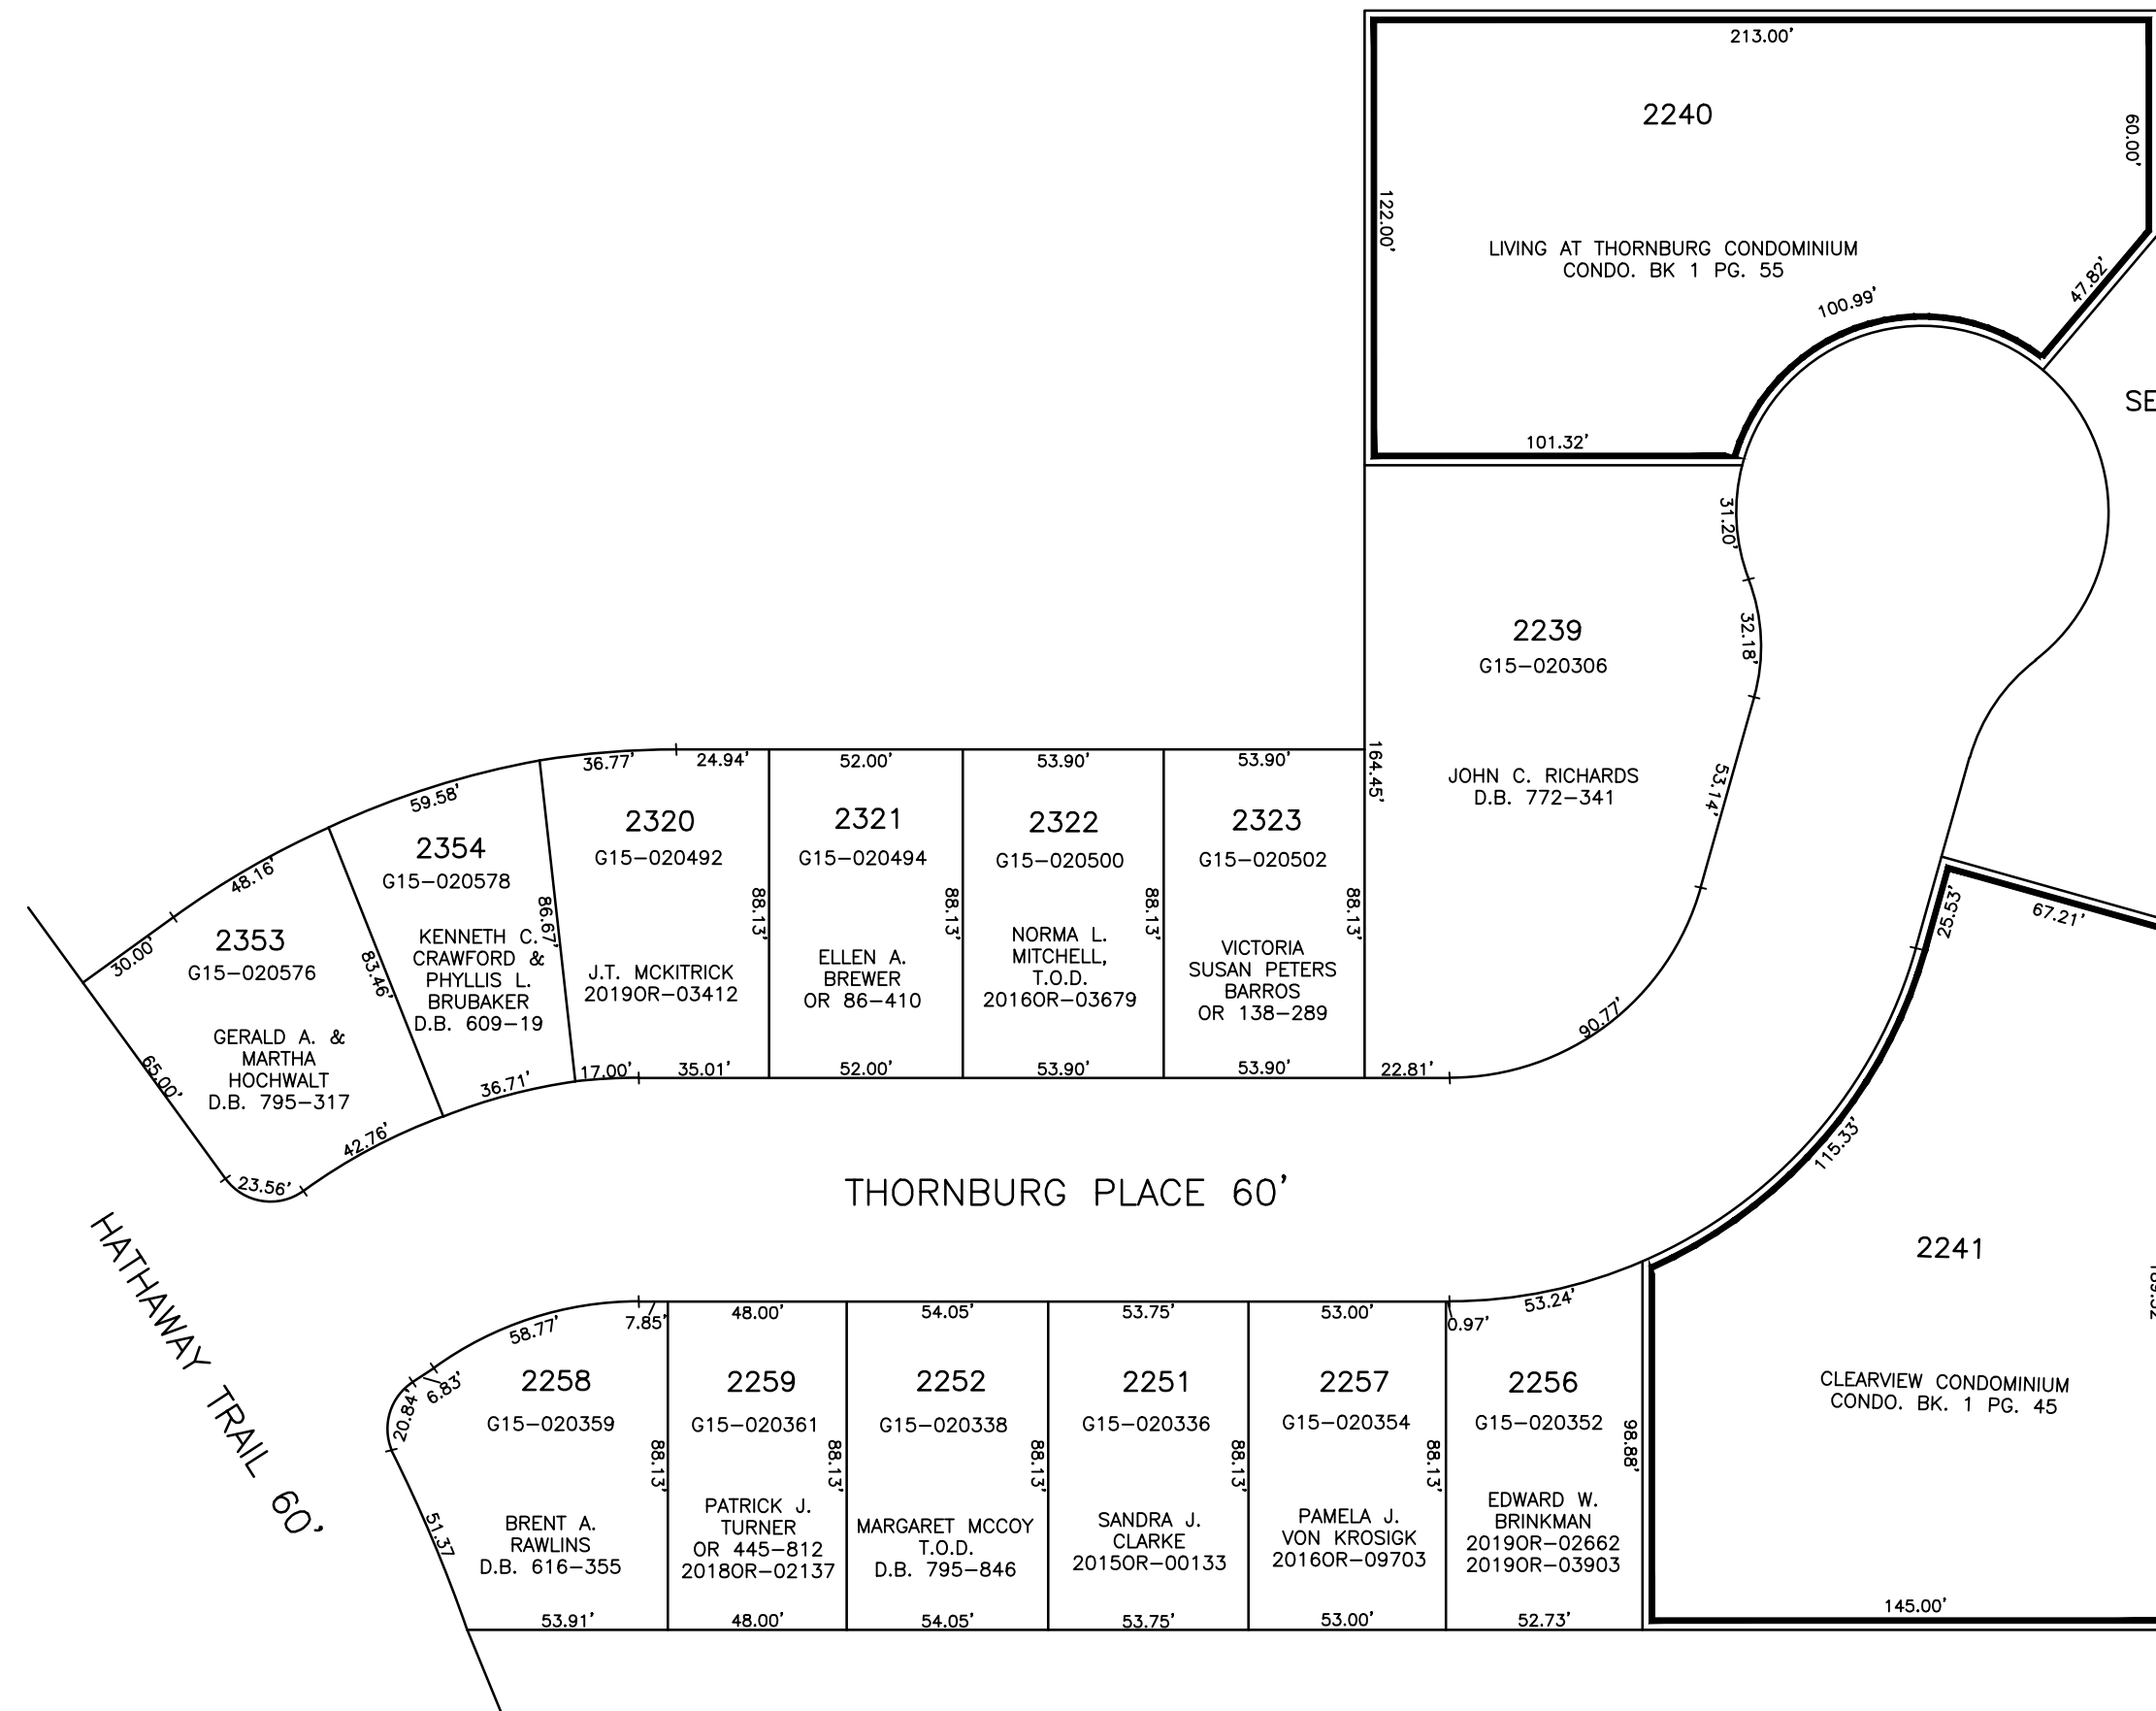

SEE CONDO. BK. 1 PG. 50
FOR THIS AREA

- THORNBURG PLACE SUBDIVISION
SECTION 1
REC. 14-75
- REC. 14-91
LOTS 2251 & 2252
- REC. 14-103
LOTS 2256 & 2257
- REC. 14-127
LOTS 2258 & 2259
- REC. 14-140
LOTS 2320 & 2321
- REC. 15-2
LOTS 2322 & 2323
- REC. 15-24
LOTS 2353 & 2354