


SECTION 26
TOWN 4
RANGE 6

CITY OF TIPP CITY
MIAMI COUNTY, OHIO

PARCEL ID NUMBER
G15-_____


PLAT SW 48

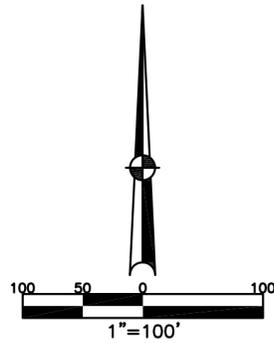

ABBREVIATION LEGEND	
20140R-07759	= RECORDER'S DOCUMENT NUMBER
OR 66-606	= OFFICIAL RECORD 66 PAGE 606
D.B. 613-172	= DEED BOOK 613, PAGE 172
REC. 15-72	= RECORDER'S PLAT BOOK 15, PAGE 72
LND. 33-15	= LAND SURVEY VOLUME 33, PAGE 15
LOT 19-12	= LOT SURVEY VOLUME 19, PAGE 12
R.R. 8-29	= ROAD RECORD VOLUME 8, PAGE 29
R/W	= RIGHT OF WAY
CL	= CENTERLINE
AC.	= ACRES
TWP.	= TOWNSHIP
TR.	= TRACT
IL	= INLOT
DOB-105272	= AUDITOR PARCEL ID NUMBER

LINE LEGEND	
	Blow-up Boundary
	Property Line
	Lot Split Line
	Section Line
	Centerline
	Right-of-Way Line
	Corporation Line

SURVEY INDEX		
		REC. 14-89 (ANNEXATION)
		REC. 14-128 COTTONWOOD CREEK~SEC. 1
		REC. 15-18 COTTONWOOD CREEK~SEC. 2
		REC. 20-24 LOT #3631

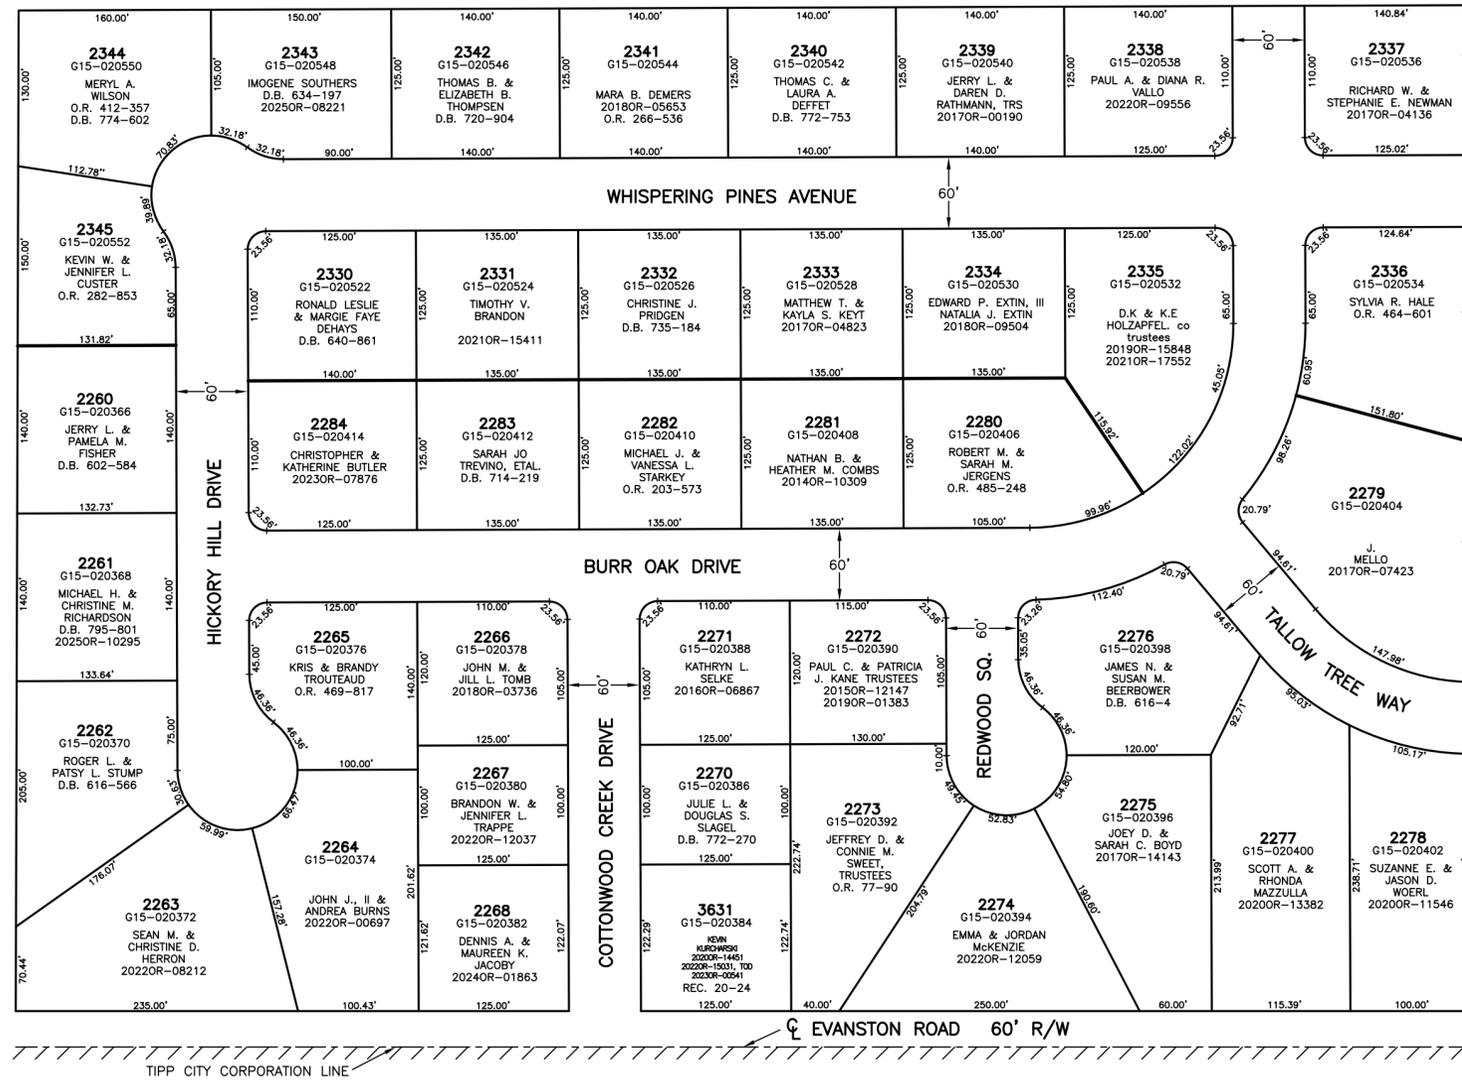

ANNEXATION
REC. 14-89

COTTONWOOD CREEK
ESTATES SUBD. SEC. 1
LOTS 2260
THRU 2284
REC. 14-128

COTTONWOOD CREEK
ESTATES SUBD. SEC. 2
LOTS 2330
THRU 2345
REC. 15-18