


SECTION 27
TOWN 4
RANGE 6

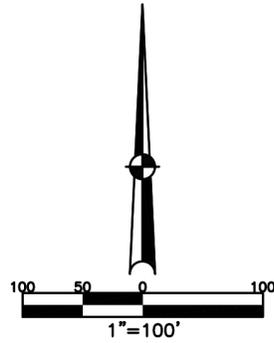

ABBREVIATION LEGEND	
OR 57-168	= OFFICIAL RECORD 57 PAGE 168
D.B. 613-172	= DEED BOOK 613, PAGE 172
REC. 15-72	= RECORDER'S PLAT BOOK 15, PAGE 72
LND. 33-15	= LAND SURVEY VOLUME 33, PAGE 15
LOT 19-12	= LOT SURVEY VOLUME 19, PAGE 12
R.R. 8-29	= ROAD RECORD VOLUME 8, PAGE 29
R/W	= RIGHT OF WAY
CL	= CENTERLINE
AC.	= ACRES
TWP.	= TOWNSHIP
TR.	= TRACT
IL	= INLOT

LINE LEGEND	
	Blow-up Boundary
	Property Line
	Lot Split Line
	Section Line
	Centerline
	Right-of-Way Line
	Corporation Line

SURVEY INDEX		
LOT 20-101		REC. 13-9 REC. 16-106 REC. 17-88


HAMPTON WOODS
SUBDIVISION
SECTION ONE
REC. 16-106
LOTS 2951-2986

CITY OF TIPP CITY
MIAMI COUNTY, OHIO

PARCEL NUMBER
G15-_____

PLAT SW 54

ANNEXATION
REC. 13-9

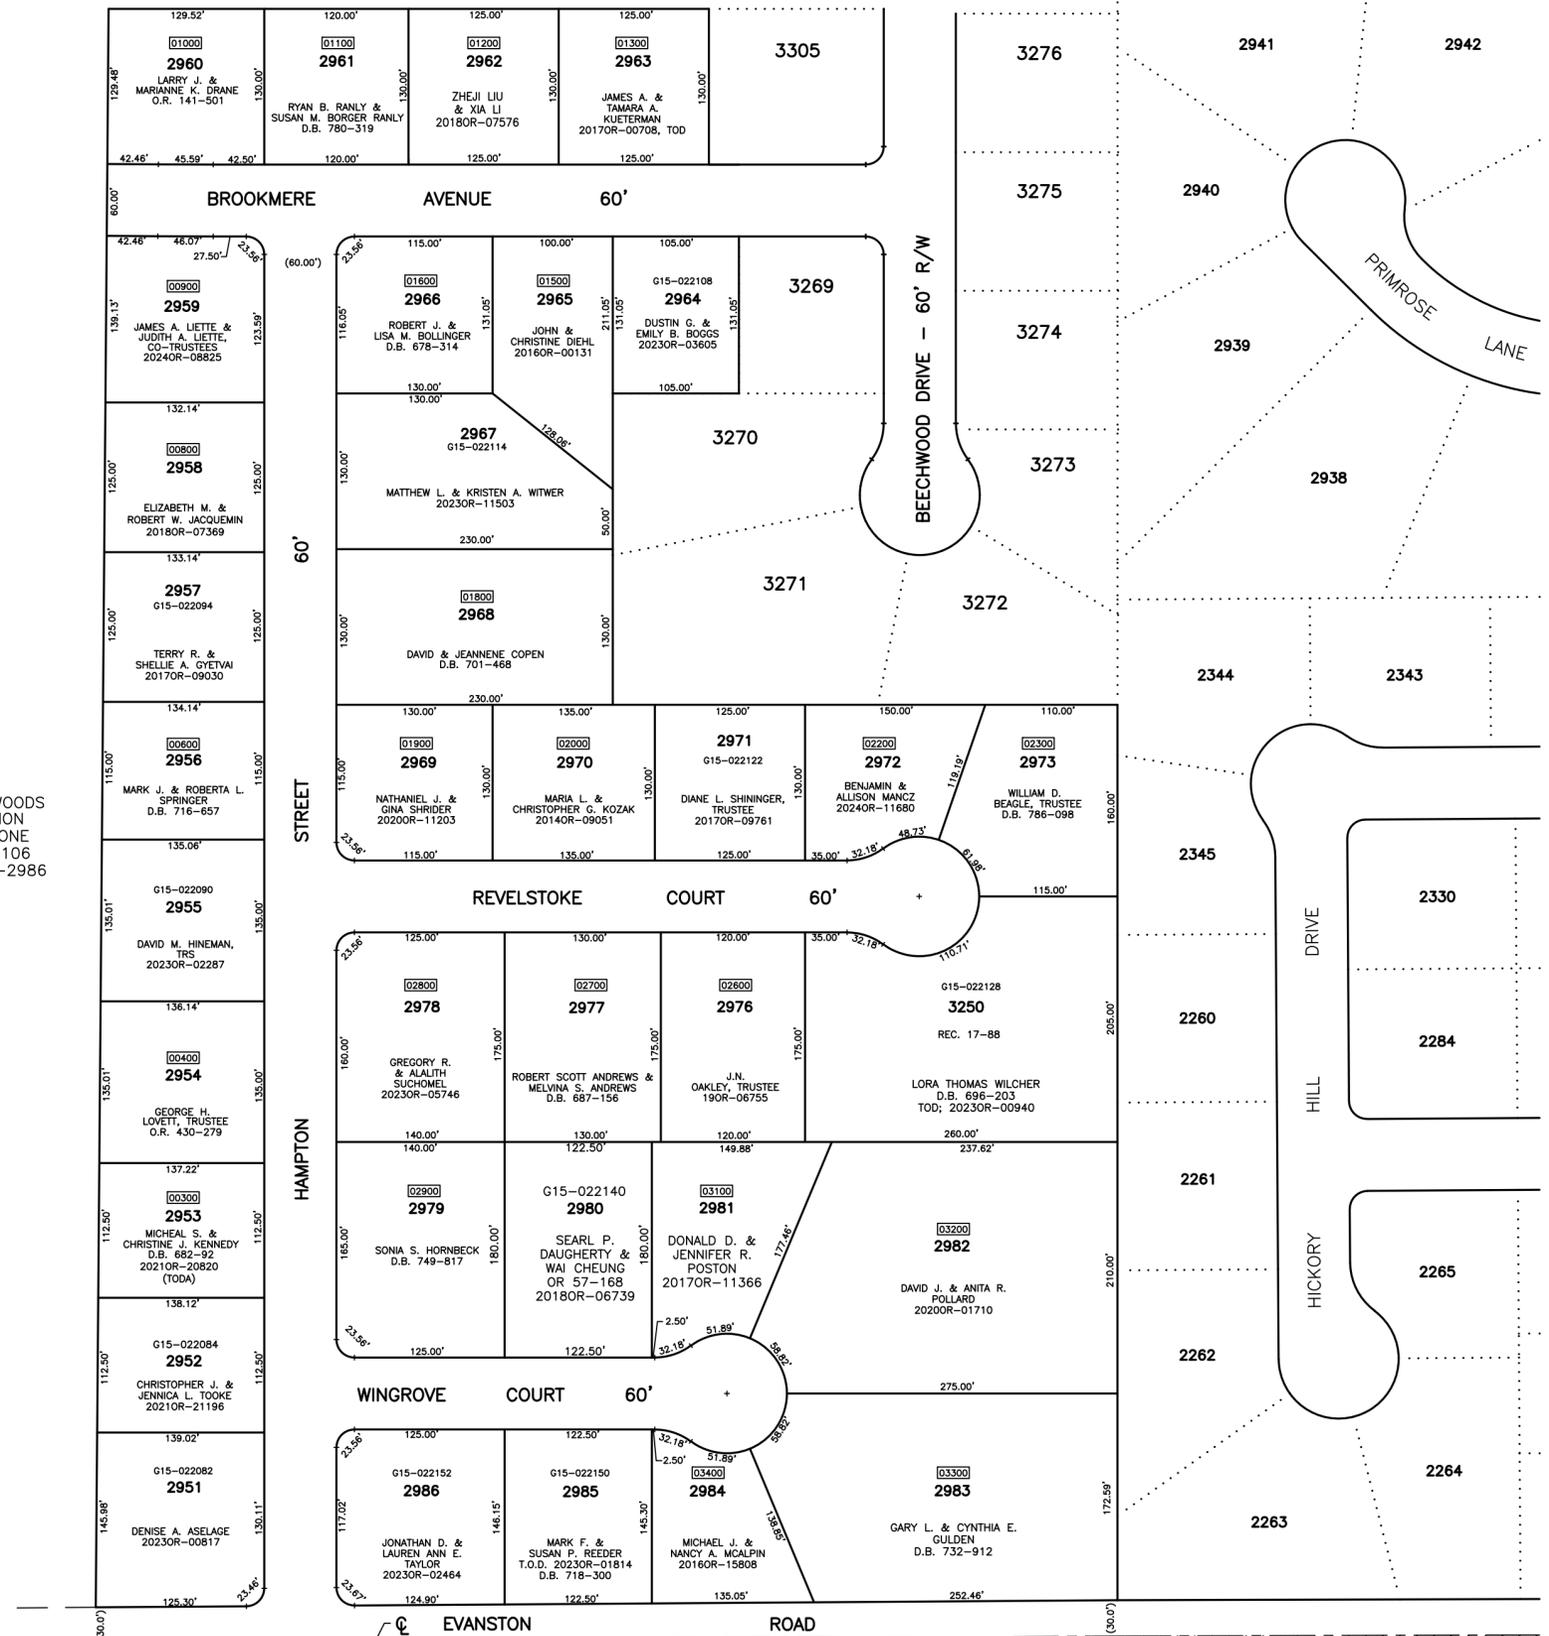

PREPARED BY: MIAMI COUNTY ENGINEER'S MAP DEPARTMENT
PAUL P. HUELSKAMP, P.E., P.S., COUNTY ENGINEER
DATE: JULY 21, 1994
REVISED: November 13, 2024 DJACQUEMIN