


SECTION 27
TOWN 4N
RANGE 6E

CITY OF TIPP CITY
MIAMI COUNTY, OHIO

PARCEL ID NUMBER
G15-_____

PLAT SW 56

SYCAMORE WOODS
SECTION 7
INLOTS 3838-3851
REC. 20-87

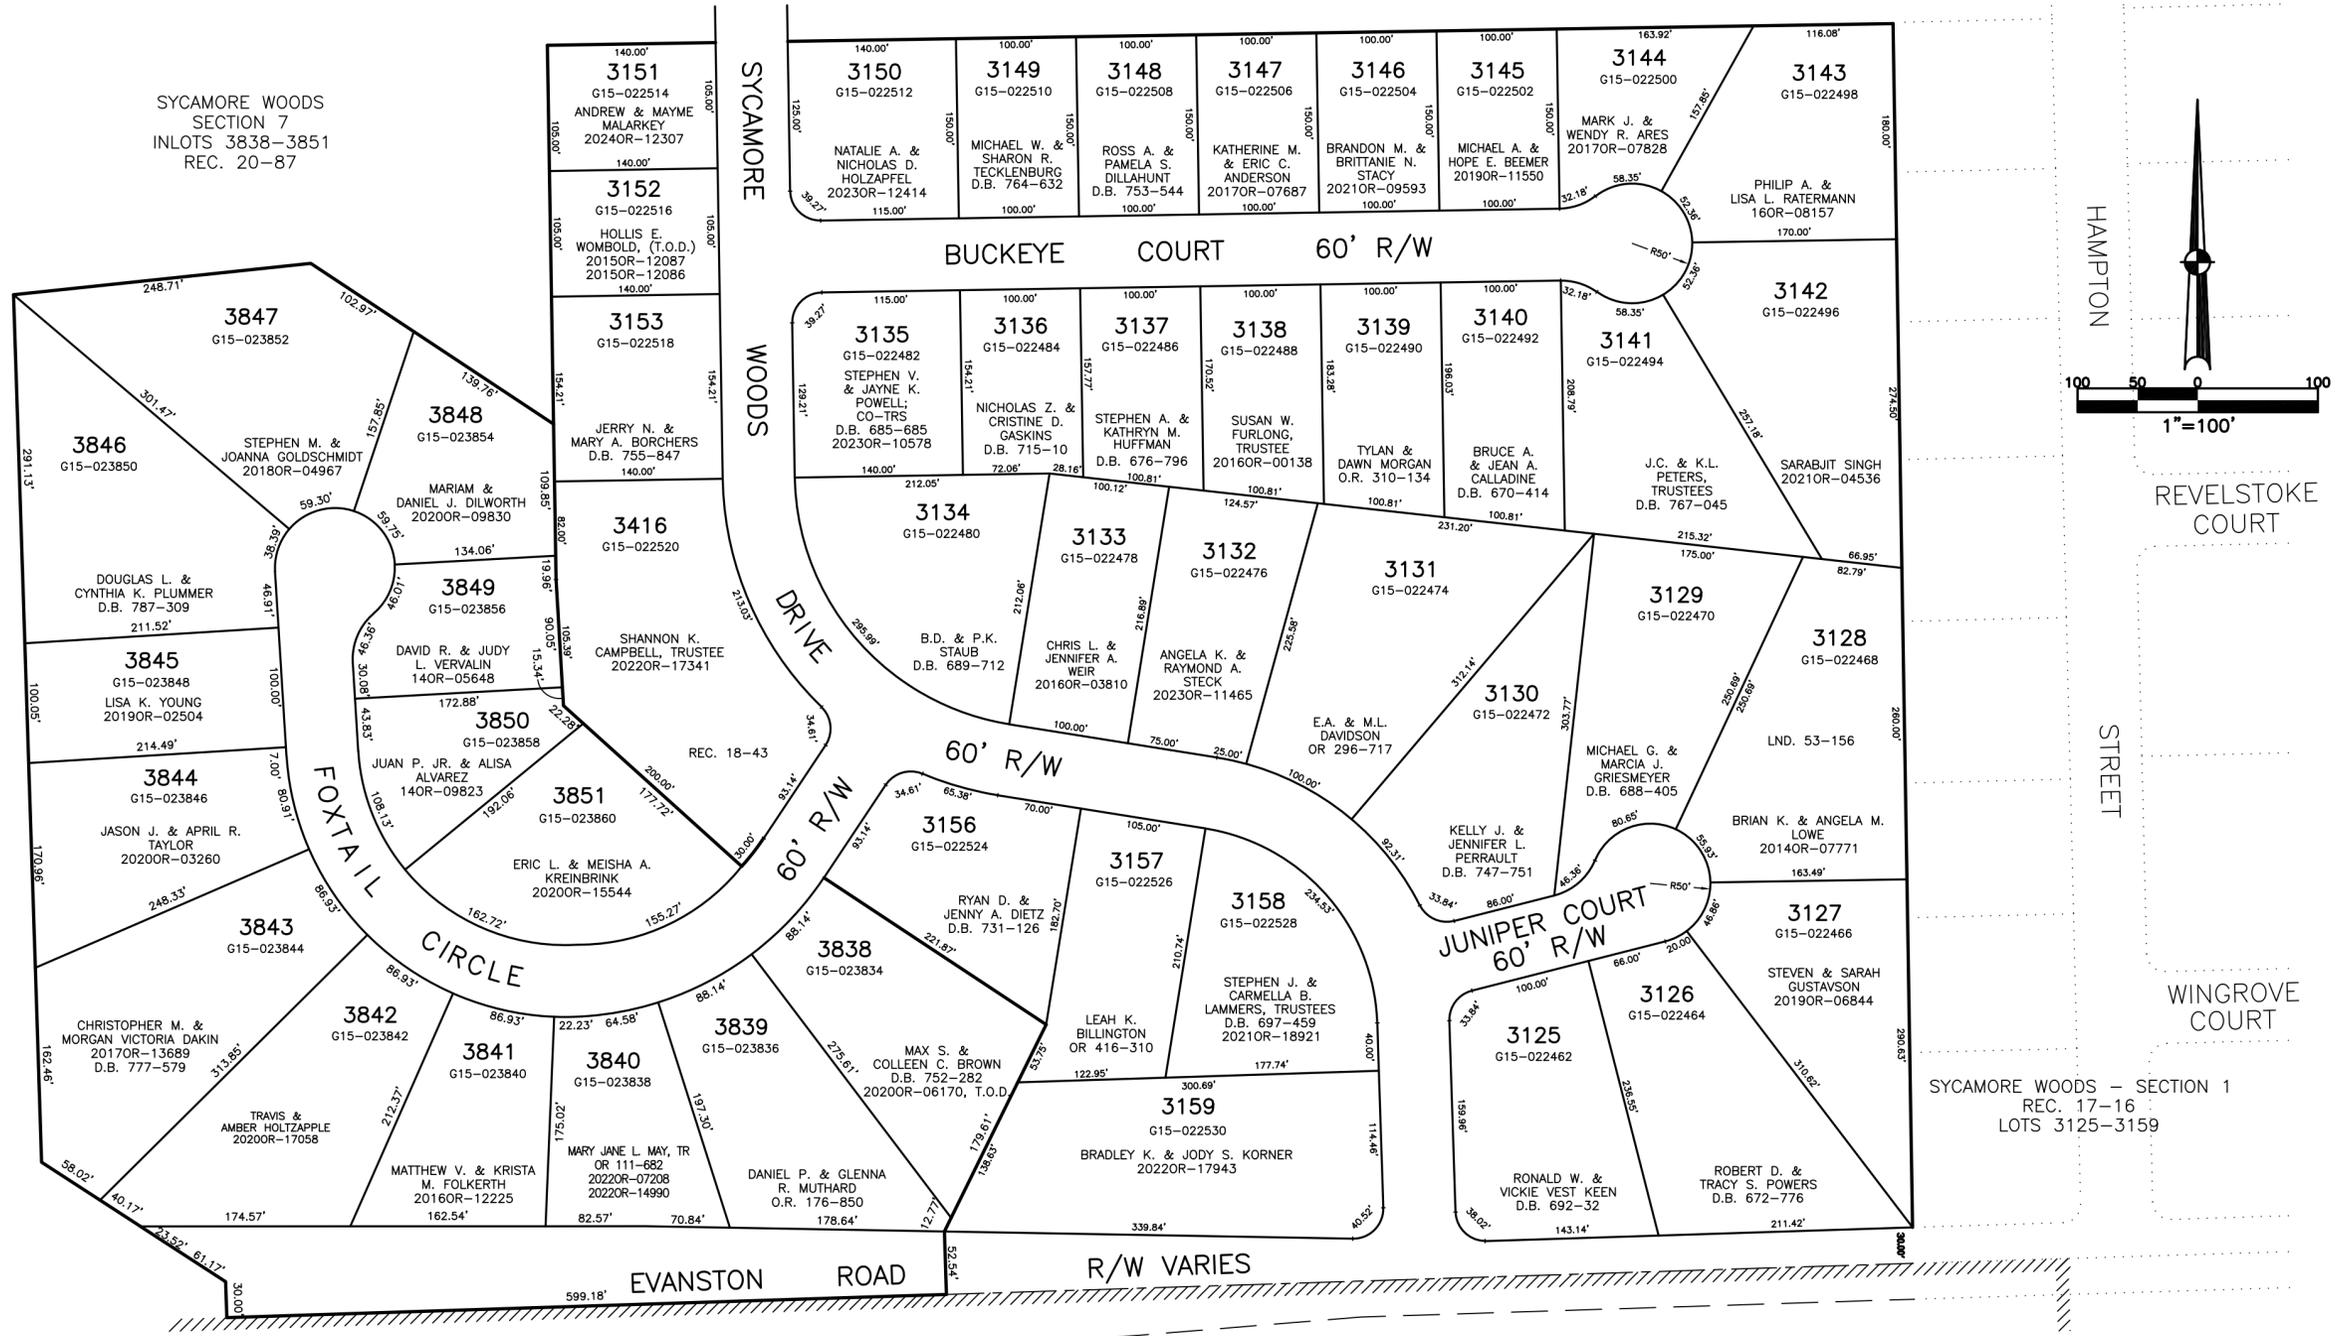

SYCAMORE WOODS - SECTION 1
REC. 17-16
LOTS 3125-3159

ABBREVIATION LEGEND		LINE LEGEND		SURVEY INDEX	
20140R-07759	= RECORDER'S DOCUMENT NUMBER		Blow-up Boundary	REC. 17-16	
OR 115-910	= OFFICIAL RECORD 115 PAGE 910		Property Line	REC. 14-89	
D.B. 613-172	= DEED BOOK 613, PAGE 172		Lot Split Line	REC. 18-43	
REC. 15-72	= RECORDER'S PLAT BOOK 15, PAGE 72		Section Line	REC. 20-87	
LND. 33-15	= LAND SURVEY VOLUME 33, PAGE 15		Centerline		
LOT 19-12	= LOT SURVEY VOLUME 19, PAGE 12		Right-of-Way Line		
R.R. 8-29	= ROAD RECORD VOLUME 8, PAGE 29		Corporation Line		
R/W	= RIGHT OF WAY				
C	= CENTERLINE				
AC.	= ACRES				
TWP.	= TOWNSHIP				
TR.	= TRACT				
IL	= INLOT				

PREPARED BY: MIAMI COUNTY ENGINEER'S MAP DEPARTMENT
PAUL P. HUELSKAMP P.E., P.S., COUNTY ENGINEER
DATE: MAY 16, 1995
REVISED: November 26, 2024 JBOGART