


SECTION 27  
TOWN 4N  
RANGE 6E

CITY OF TIPP CITY  
MIAMI COUNTY, OHIO

PARCEL ID NUMBER  
G15-\_\_\_\_\_

PLAT SW 56

SYCAMORE WOODS  
SECTION 7  
INLOTS 3838-3851  
REC. 20-87

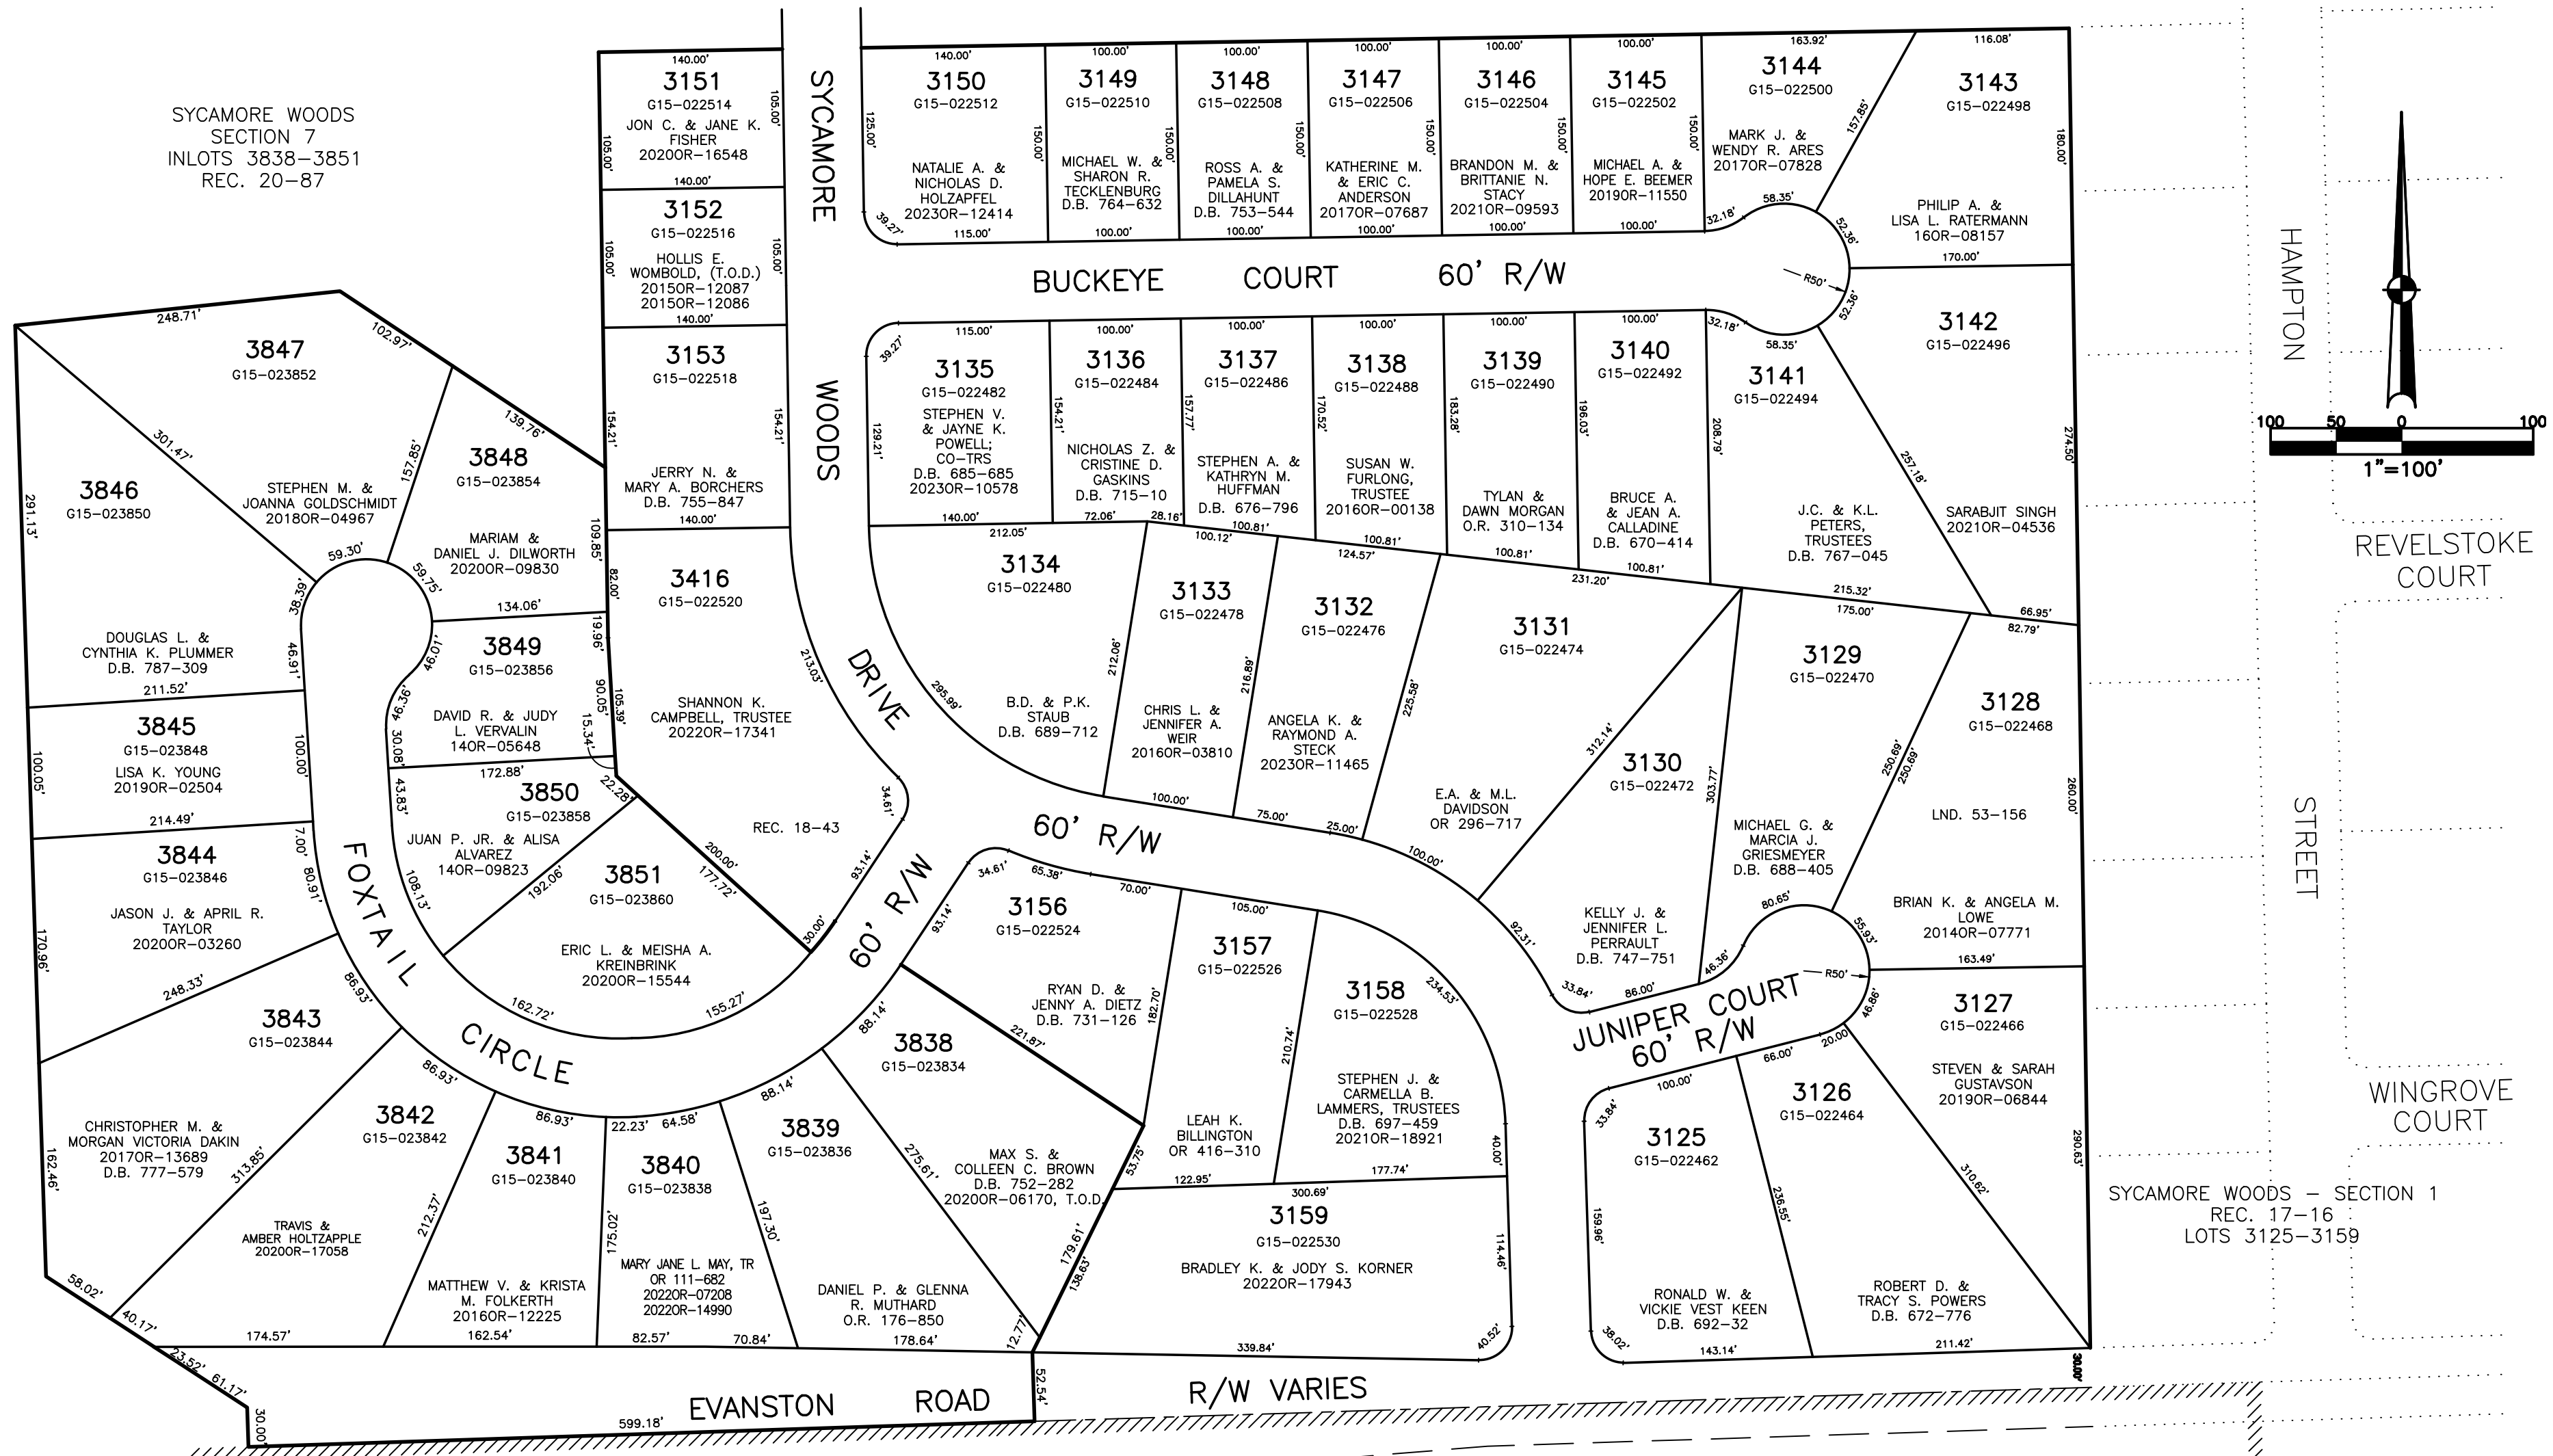

ABBREVIATION LEGEND	LINE LEGEND	SURVEY INDEX
20140R-07759 = RECORDER'S DOCUMENT NUMBER OR 115-910 = OFFICIAL RECORD 115 PAGE 910	Blow-up Boundary	REC. 17-16
D.B. 613-172 = DEED BOOK 613, PAGE 172	Property Line	REC. 14-89
REC. 15-72 = RECORDER'S PLAT BOOK 15, PAGE 72	Lot Split Line	REC. 18-43
LND. 33-15 = LAND SURVEY VOLUME 33, PAGE 15	Section Line	REC. 20-87
LOT 19-12 = LOT SURVEY VOLUME 19, PAGE 12	Centerline	
R.R. 8-29 = ROAD RECORD VOLUME 8, PAGE 29	Right-of-Way Line	
R/W = RIGHT OF WAY	Corporation Line	
CL = CENTERLINE		
AC. = ACRES		
TWP. = TOWNSHIP		
TR. = TRACT		
IL = INLOT		

PREPARED BY: MIAMI COUNTY ENGINEER'S MAP DEPARTMENT  
PAUL P. HUELSKAMP P.E., P.S., COUNTY ENGINEER  
DATE: MAY 16, 1995  
REVISED: November 15, 2023 APALMER