


SECTION 27  
TOWN 4N  
RANGE 6E

CITY OF TIPP CITY  
MIAMI COUNTY, OHIO

PARCEL ID NUMBER  
G15-\_\_\_\_\_

PLAT SW 56

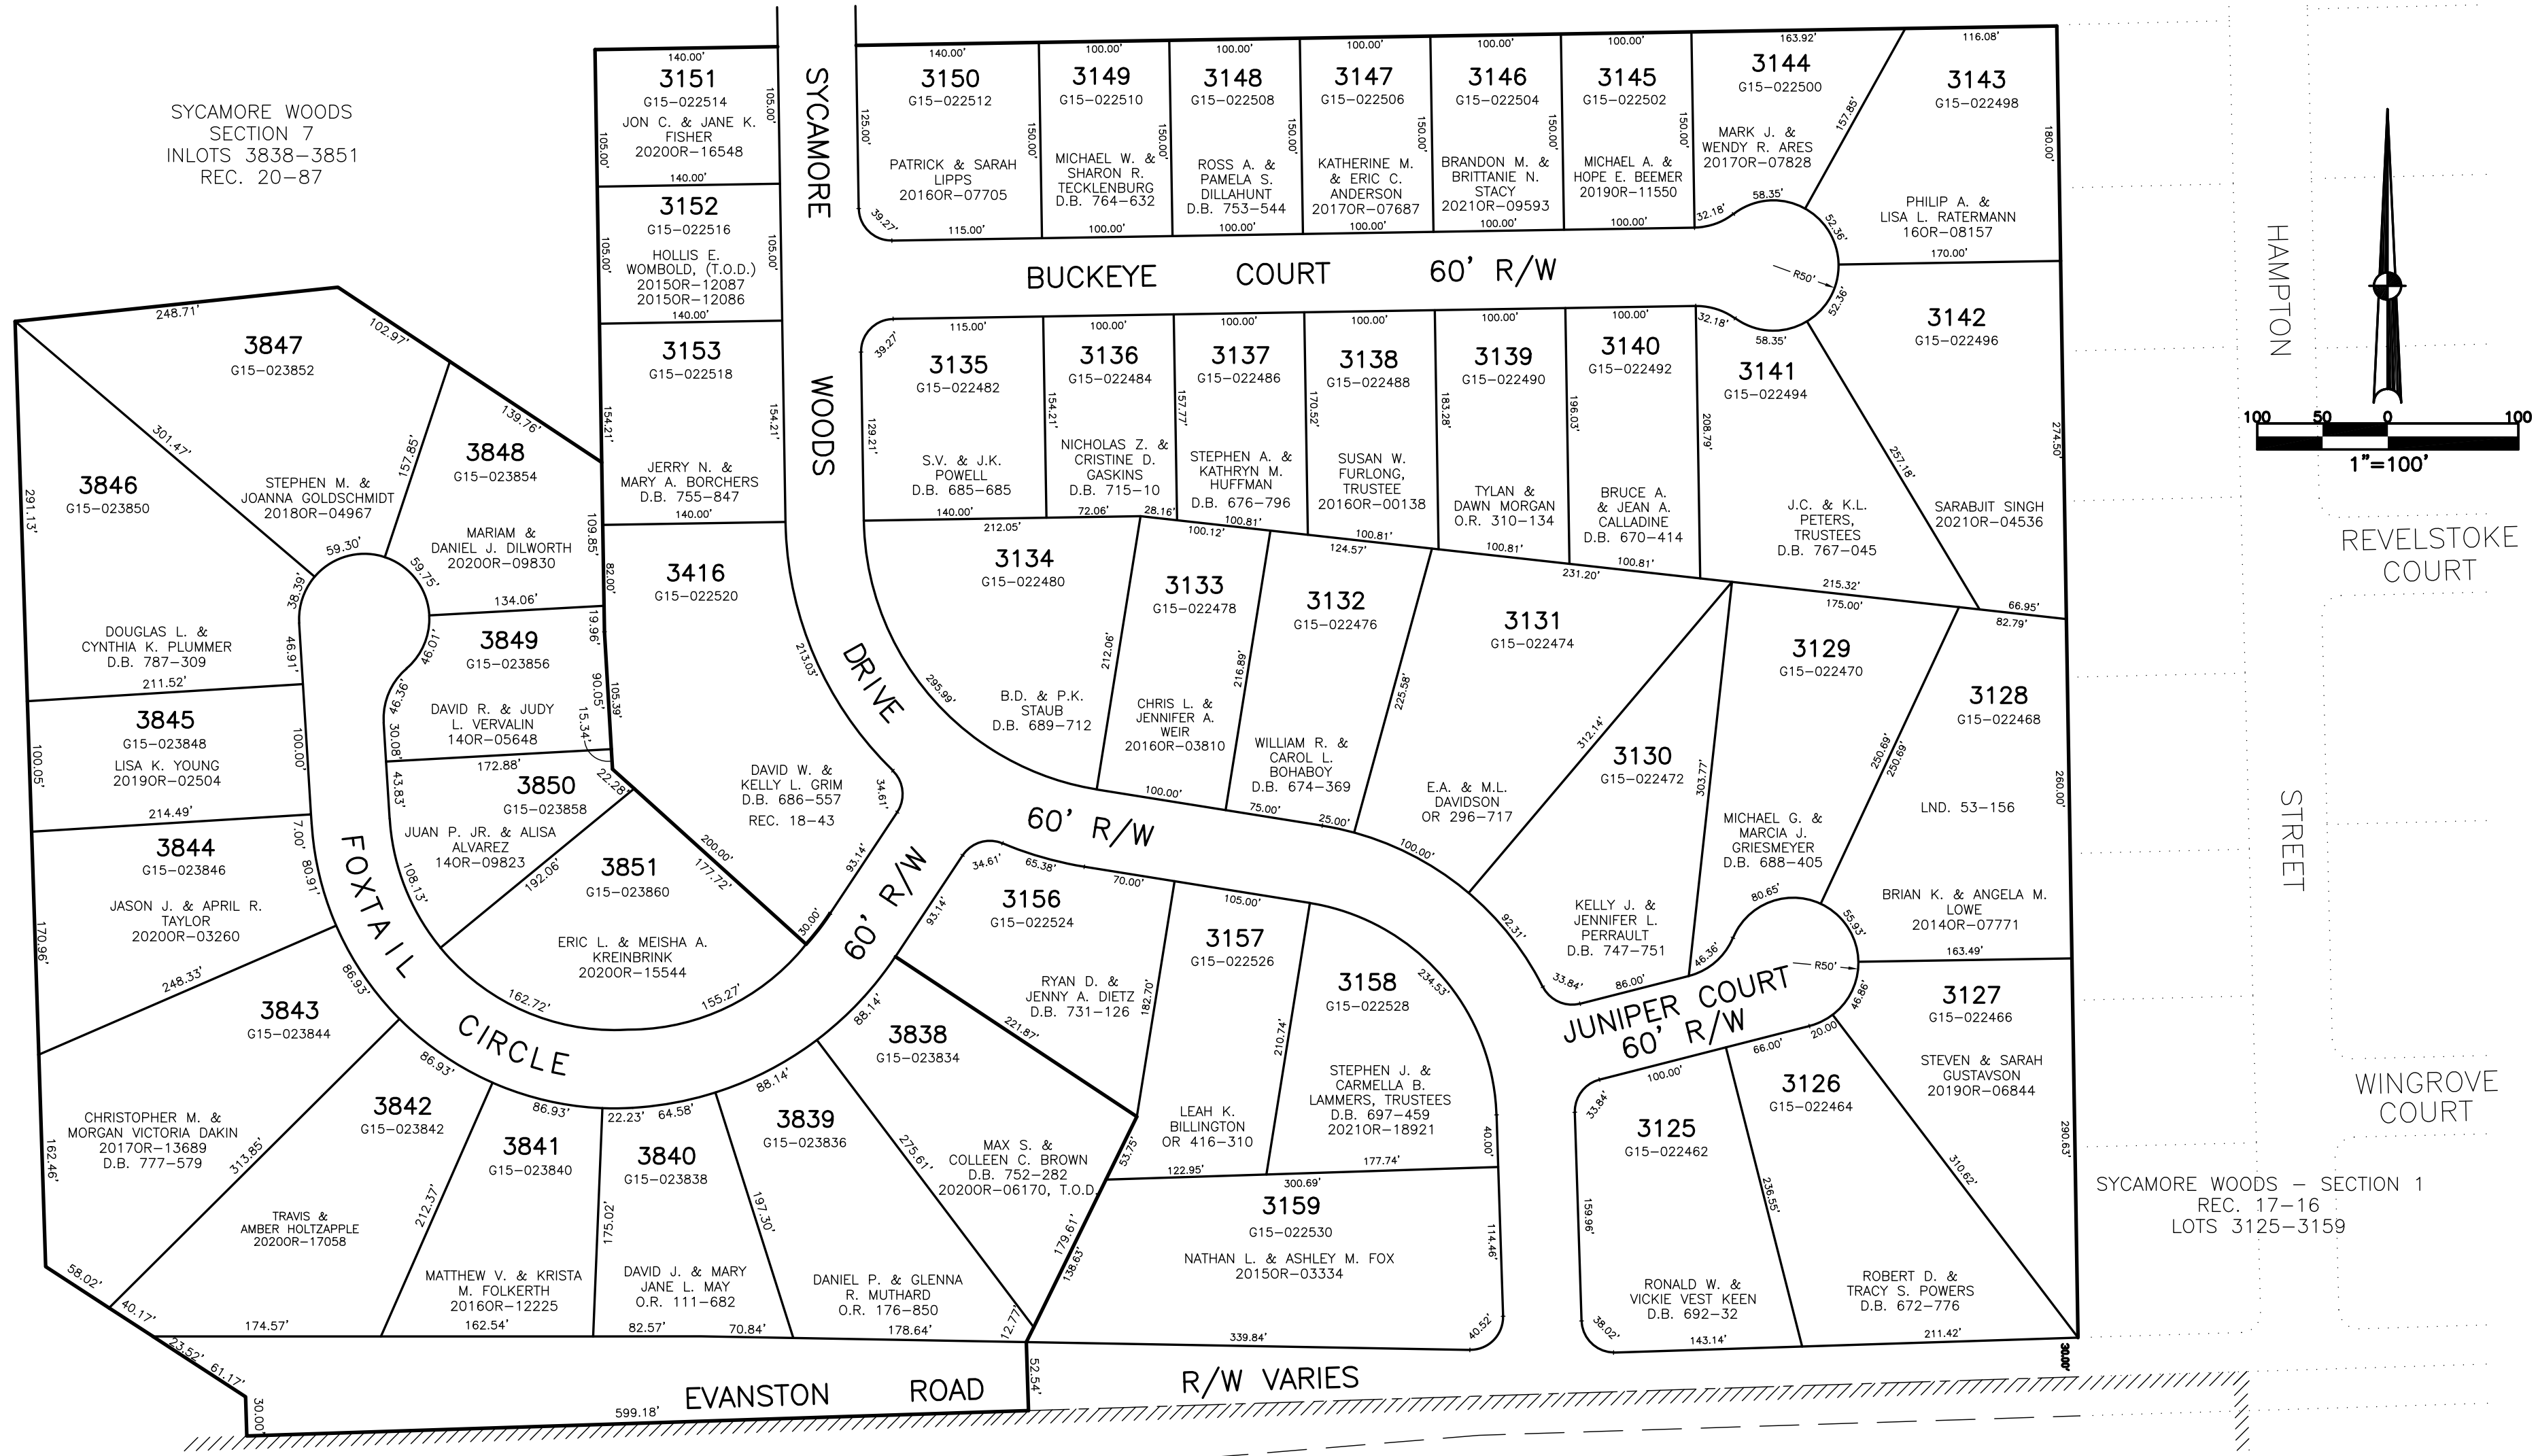

SYCAMORE WOODS  
SECTION 7  
INLOTS 3838-3851  
REC. 20-87

SYCAMORE WOODS - SECTION 1  
REC. 17-16  
LOTS 3125-3159

ABBREVIATION LEGEND		LINE LEGEND		SURVEY INDEX	
20140R-07759	= RECORDER'S DOCUMENT NUMBER	—	Blow-up Boundary	REC. 17-16	
OR 115-910	= OFFICIAL RECORD 115 PAGE 910	—	Property Line	REC. 14-89	
D.B. 613-172	= DEED BOOK 613, PAGE 172	---	Lot Split Line	REC. 18-43	
REC. 15-72	= RECORDER'S PLAT BOOK 15, PAGE 72	----	Section Line	REC. 20-87	
LAND. 33-15	= LAND SURVEY VOLUME 33, PAGE 15	-----	Centerline		
LOT 19-12	= LOT SURVEY VOLUME 19, PAGE 12	- - - - -	Right-of-Way Line		
R.R. 8-29	= ROAD RECORD VOLUME 8, PAGE 29		Corporation Line		
R/W	= RIGHT OF WAY				
CL	= CENTERLINE				
AC.	= ACRES				
TWP.	= TOWNSHIP				
TR.	= TRACT				
IL	= INLOT				

PREPARED BY: MIAMI COUNTY ENGINEER'S MAP DEPARTMENT  
PAUL P. HUELSKAMP P.E., P.S., COUNTY ENGINEER  
DATE: MAY 16, 1995  
REVISED: November 1, 2021 M5TORMS