


SECTION 27  
TOWN 4  
RANGE 6

CITY of TIPP CITY  
MIAMI COUNTY, OHIO

PARCEL ID NUMBER  
G15-\_\_\_\_\_

PLAT SW 59

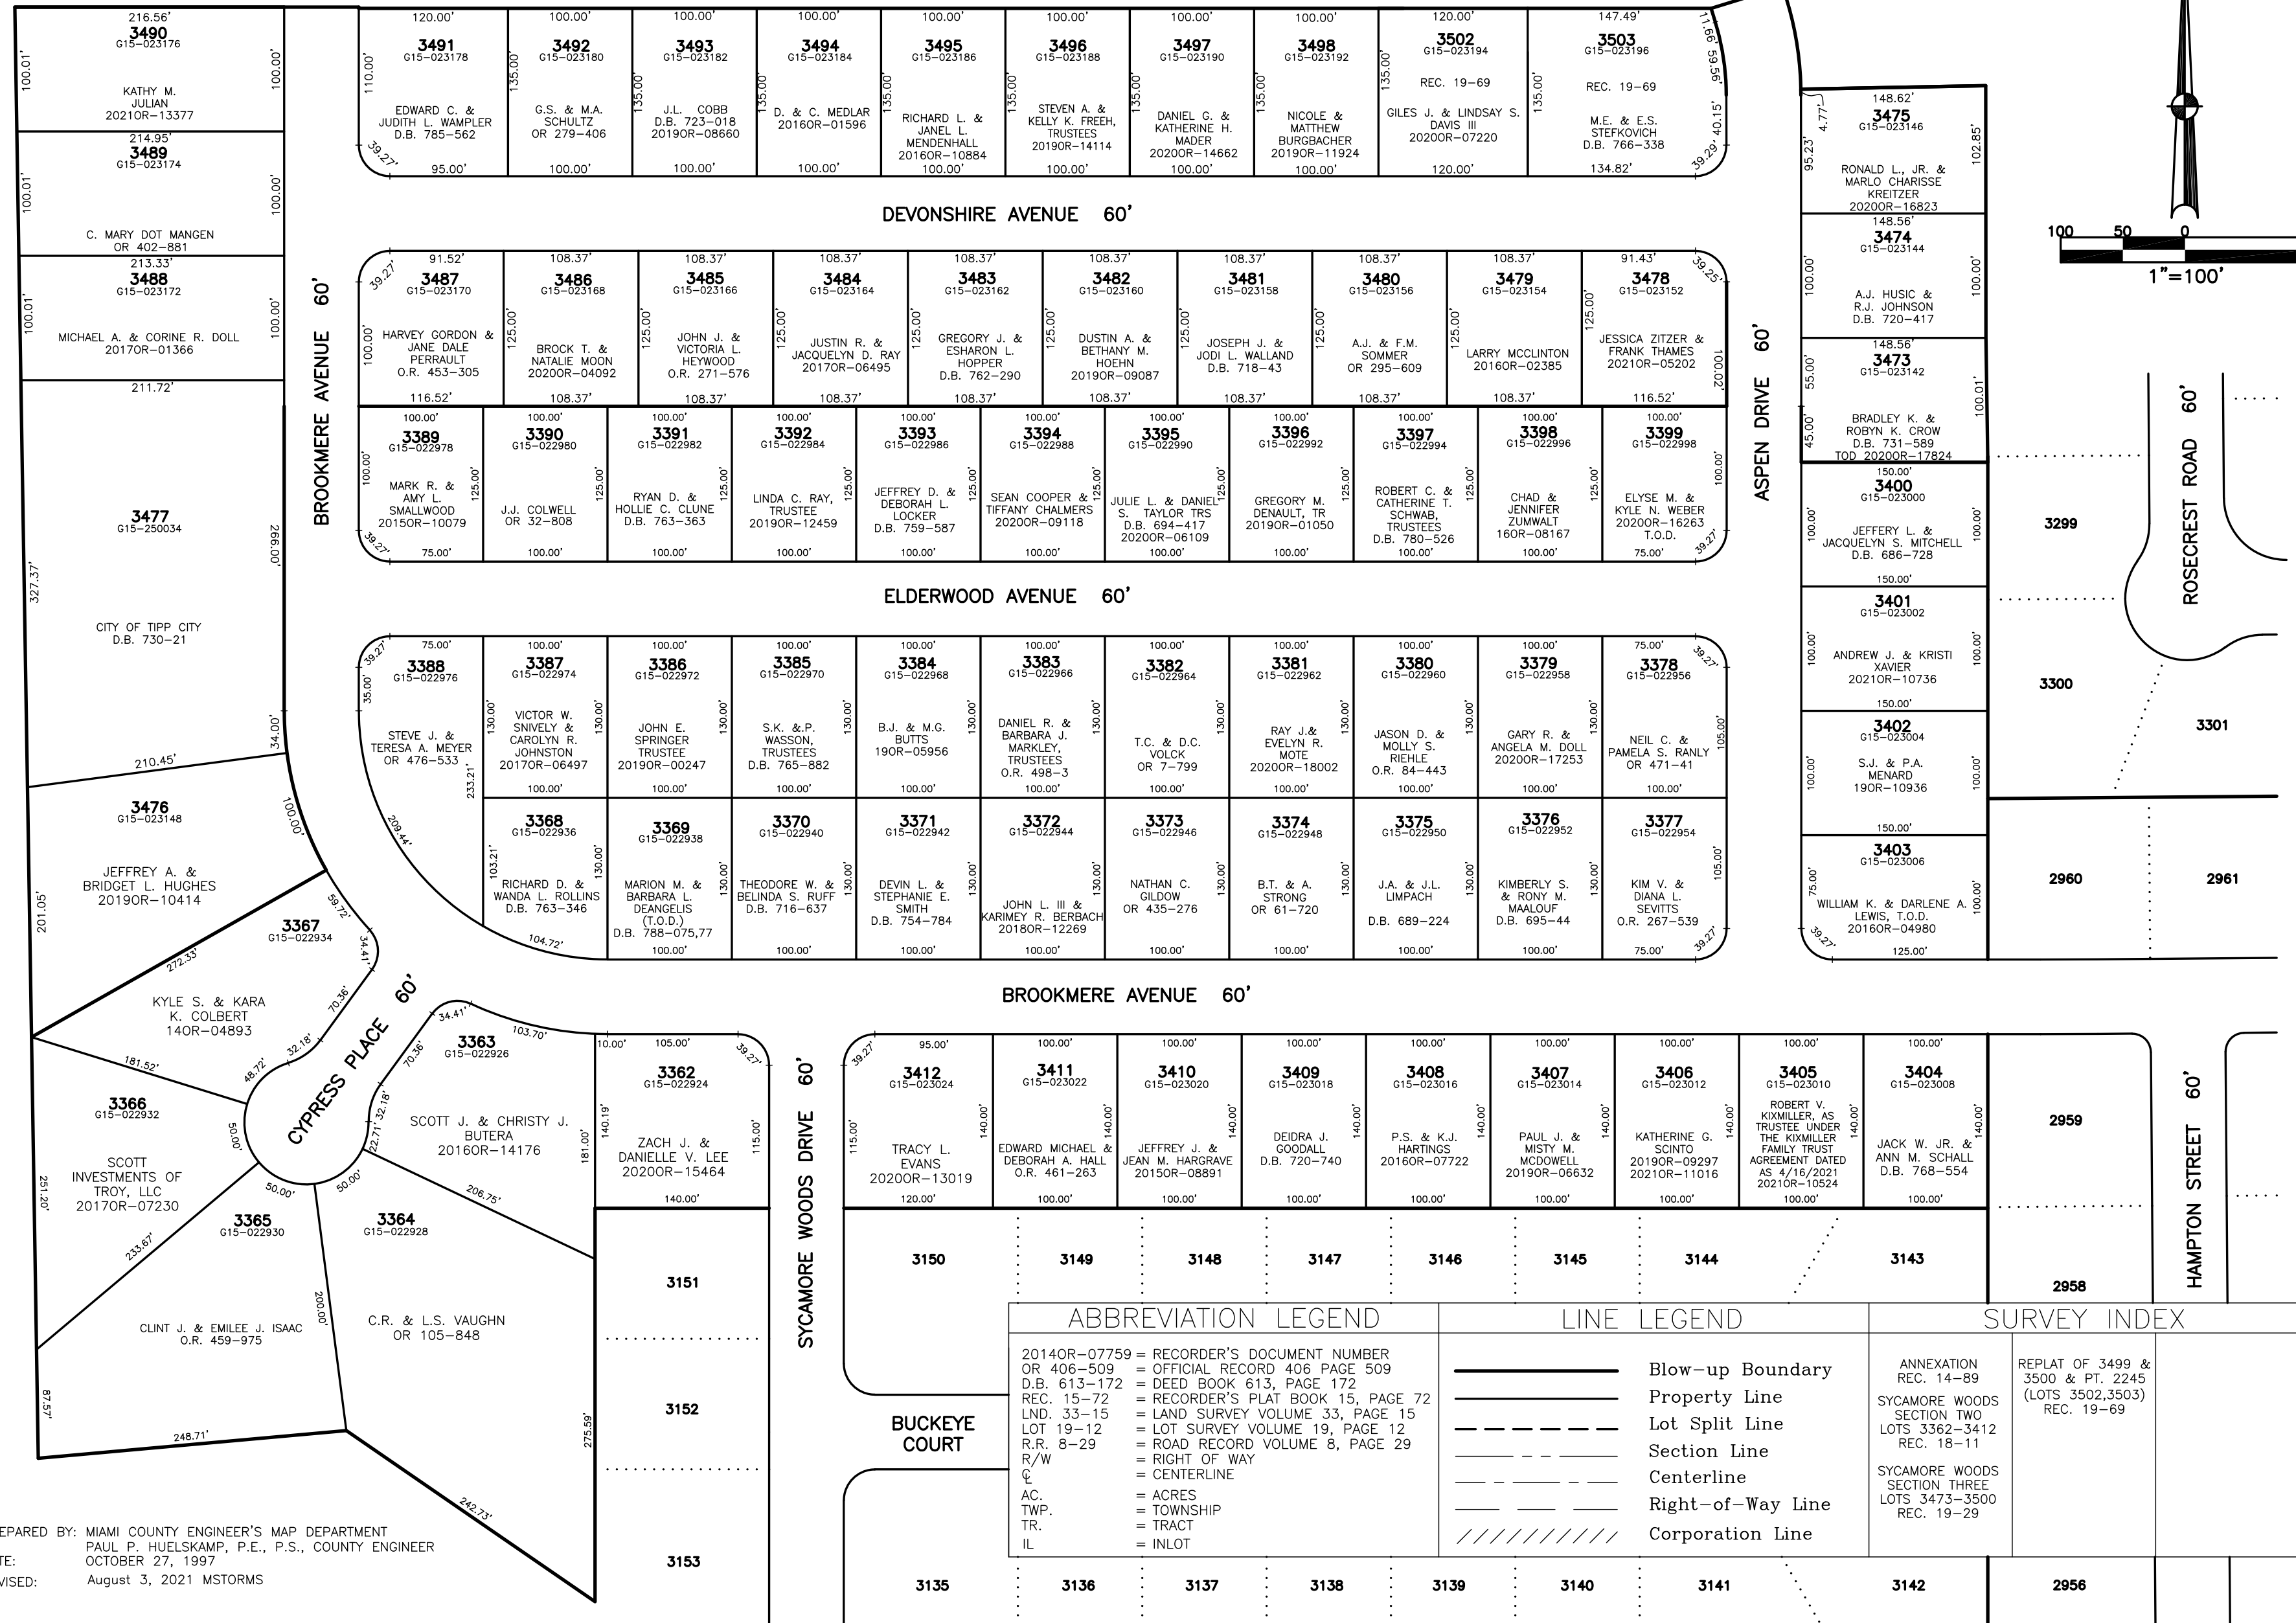

PREPARED BY: MIAMI COUNTY ENGINEER'S MAP DEPARTMENT  
PAUL P. HUELSKAMP, P.E., P.S., COUNTY ENGINEER  
DATE: OCTOBER 27, 1997  
REVISED: August 3, 2021 MSTORMS

ABBREVIATION LEGEND		LINE LEGEND		SURVEY INDEX	
20140R-07759	= RECORDER'S DOCUMENT NUMBER	—	Blow-up Boundary	ANNEXATION	REPLAT of 3499 & 3500 & PT. 2245 (LOTS 3502,3503) REC. 19-69
OR 406-509	= OFFICIAL RECORD 406 PAGE 509	—	Property Line	SYCAMORE WOODS SECTION TWO LOTS 3362-3412 REC. 18-11	
D.B. 613-172	= DEED BOOK 613, PAGE 172	- - -	Lot Split Line	SYCAMORE WOODS SECTION THREE LOTS 3473-3500 REC. 19-29	
REC. 15-72	= RECORDER'S PLAT BOOK 15, PAGE 72	- - - -	Section Line		
LND. 33-15	= LAND SURVEY VOLUME 33, PAGE 15	- - - - -	Centerline		
LOT 19-12	= LOT SURVEY VOLUME 19, PAGE 12	- - - - -	Right-of-Way Line		
R.R. 8-29	= ROAD RECORD VOLUME 8, PAGE 29	- - - - -	Corporation Line		
R/W	= RIGHT OF WAY				
C	= CENTERLINE				
AC.	= ACRES				
TWP.	= TOWNSHIP				
TR.	= TRACT				
IL	= INLOT				