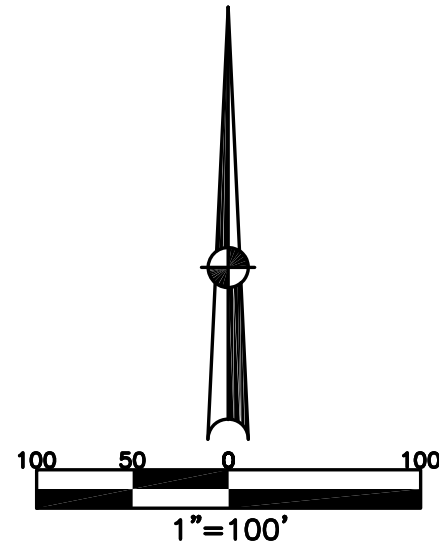


SECTION 27  
TOWN 4  
RANGE 6

CITY OF TIPP CITY  
MIAMI COUNTY, OHIO

SMDA NUMBER  
G15-SW060\_--

PLAT SW 60



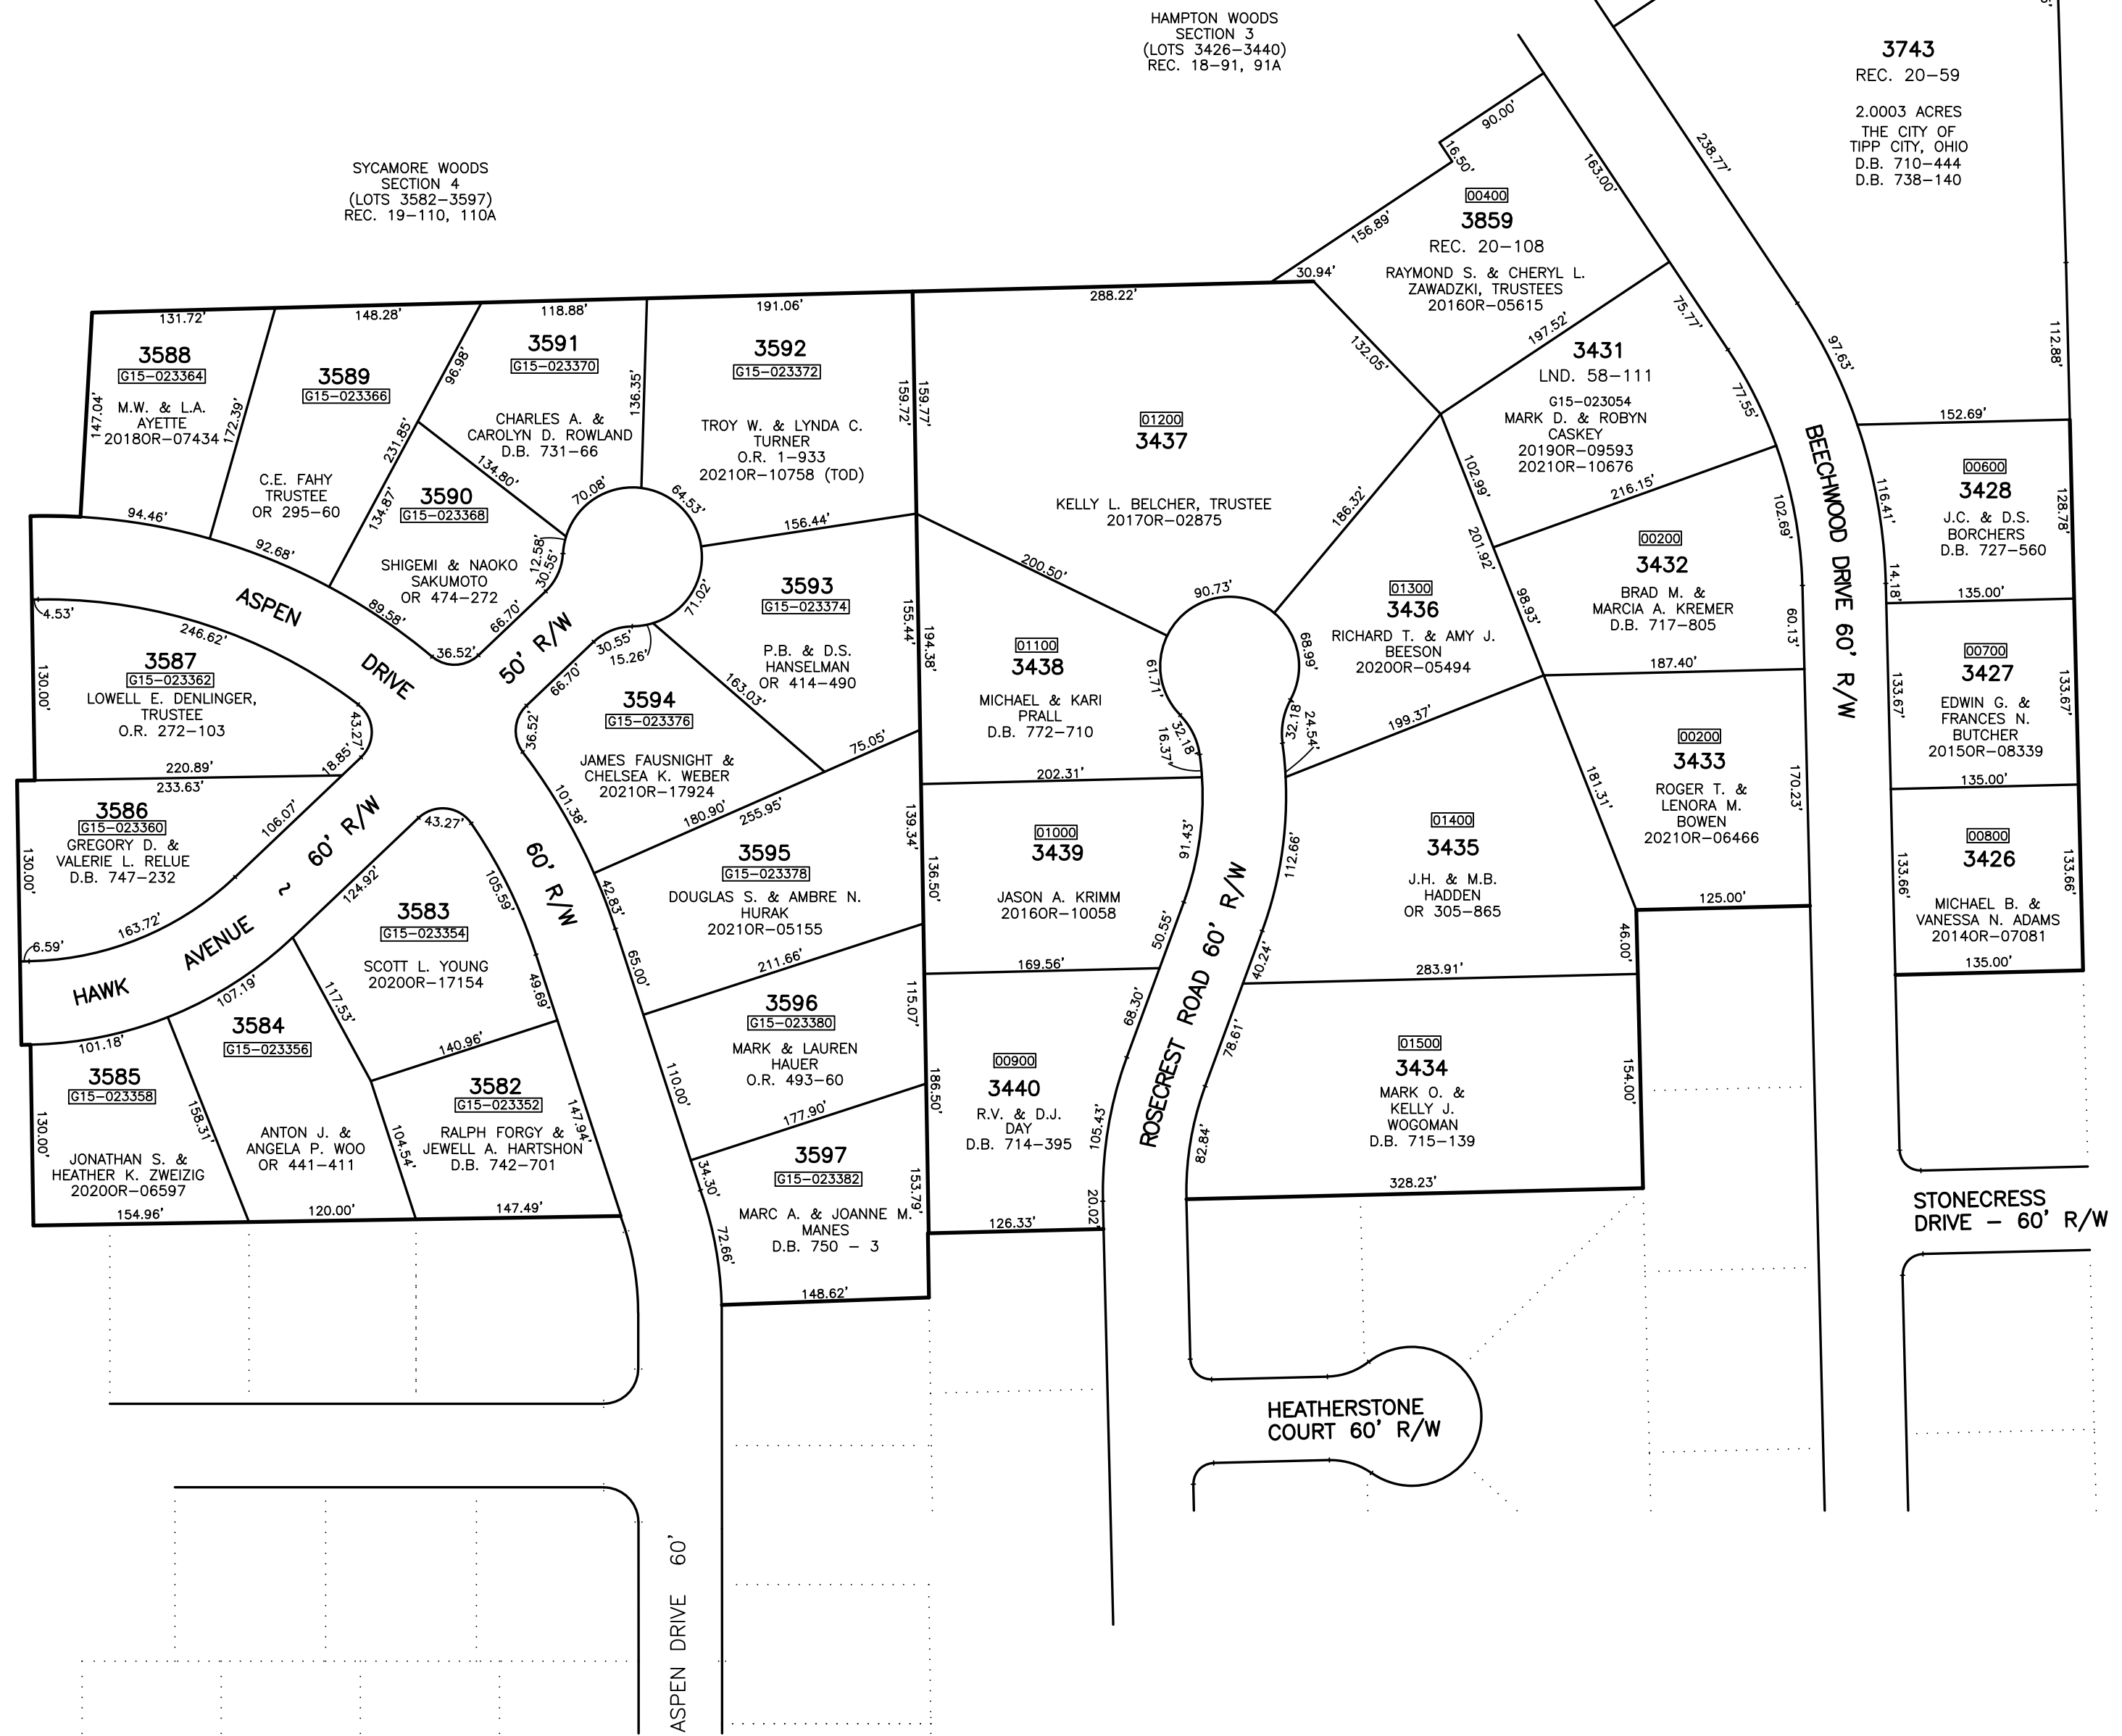
ABBREVIATION LEGEND		
2014OR-07759	=	RECORDER'S DOCUMENT NUMBER
OR 58-912	=	OFFICIAL RECORD 58 PAGE 912
D.B. 613-172	=	DEED BOOK 613, PAGE 172
REC. 15-72	=	RECORDER'S PLAT BOOK 15, PAGE 72
LND. 33-15	=	LAND SURVEY VOLUME 33, PAGE 15
LOT 19-12	=	LOT SURVEY VOLUME 19, PAGE 12
R.R. 8-29	=	ROAD RECORD VOLUME 8, PAGE 29
R/W	=	RIGHT OF WAY
Ⓢ	=	CENTERLINE
AC.	=	ACRES
TWP.	=	TOWNSHIP
TR.	=	TRACT
②	=	LOT CREATED BY RECORDER'S PLAT

LINE LEGEND	
	Blow-up Boundary
	Property Line
	Lot Split Line
	Section Line
	Centerline
	Right-of-Way Line
	Corporation Line

SURVEY INDEX		
HAMPTON WOODS SECTION 3 (LOTS 3426-3440) REC. 18-91, 91A	REC. 20-59 REC. 20-108	LND. 58-111
ANNEXATION REC. 13-9		
SYCAMORE WOODS SECTION 4 (LOTS 3582-3597) REC. 19-110, 110A		



PREPARED BY: MIAMI COUNTY ENGINEER'S MAP DEPARTMENT  
PAUL P. HUELSKAMP P.E., P.S., COUNTY ENGINEER  
DATE: AUGUST 24, 1999  
REVISED: October 15, 2021 APALMER