


SECTION 26
TOWN 4
RANGE 6

CITY OF TIPP CITY
MIAMI COUNTY, OHIO

SMDA NUMBER
G15-SW064_--


PLAT SW 64

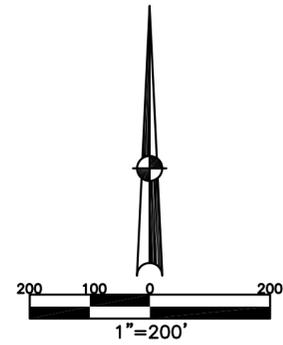

ABBREVIATION LEGEND		
20140R-07759	=	RECORDER'S DOCUMENT NUMBER
OR 406-509	=	OFFICIAL RECORD 406, PAGE 509
D.B. 613-172	=	DEED BOOK 613, PAGE 172
REC. 15-72	=	RECORDER'S PLAT BOOK 15, PAGE 72
LND. 33-15	=	LAND SURVEY VOLUME 33, PAGE 15
LOT 19-12	=	LOT SURVEY VOLUME 19, PAGE 12
R.R. 8-29	=	ROAD RECORD VOLUME 8, PAGE 29
R/W	=	RIGHT OF WAY
C	=	CENTERLINE
AC.	=	ACRES
TWP.	=	TOWNSHIP
TR.	=	TRACT
Ⓢ	=	LOT CREATED BY RECORDER'S PLAT

LINE LEGEND	
	Blow-up Boundary
	Property Line
	Lot Split Line
	Section Line
	Centerline
	Right-of-Way Line
	Corporation Line

SURVEY INDEX		
LOT 24-185	REC. 15-90	LND. 5-180
	REC. 19-113	LND. 9-51
	REC. 20-44-44C	LND. 13-101
	REC. 20-89	LND. 20-112
	REC. 20-140	LND. 40-89
	REC. 21-28-28C	LND. 45-180
	REC. 21-112	LND. 45-190
		LND. 46-87

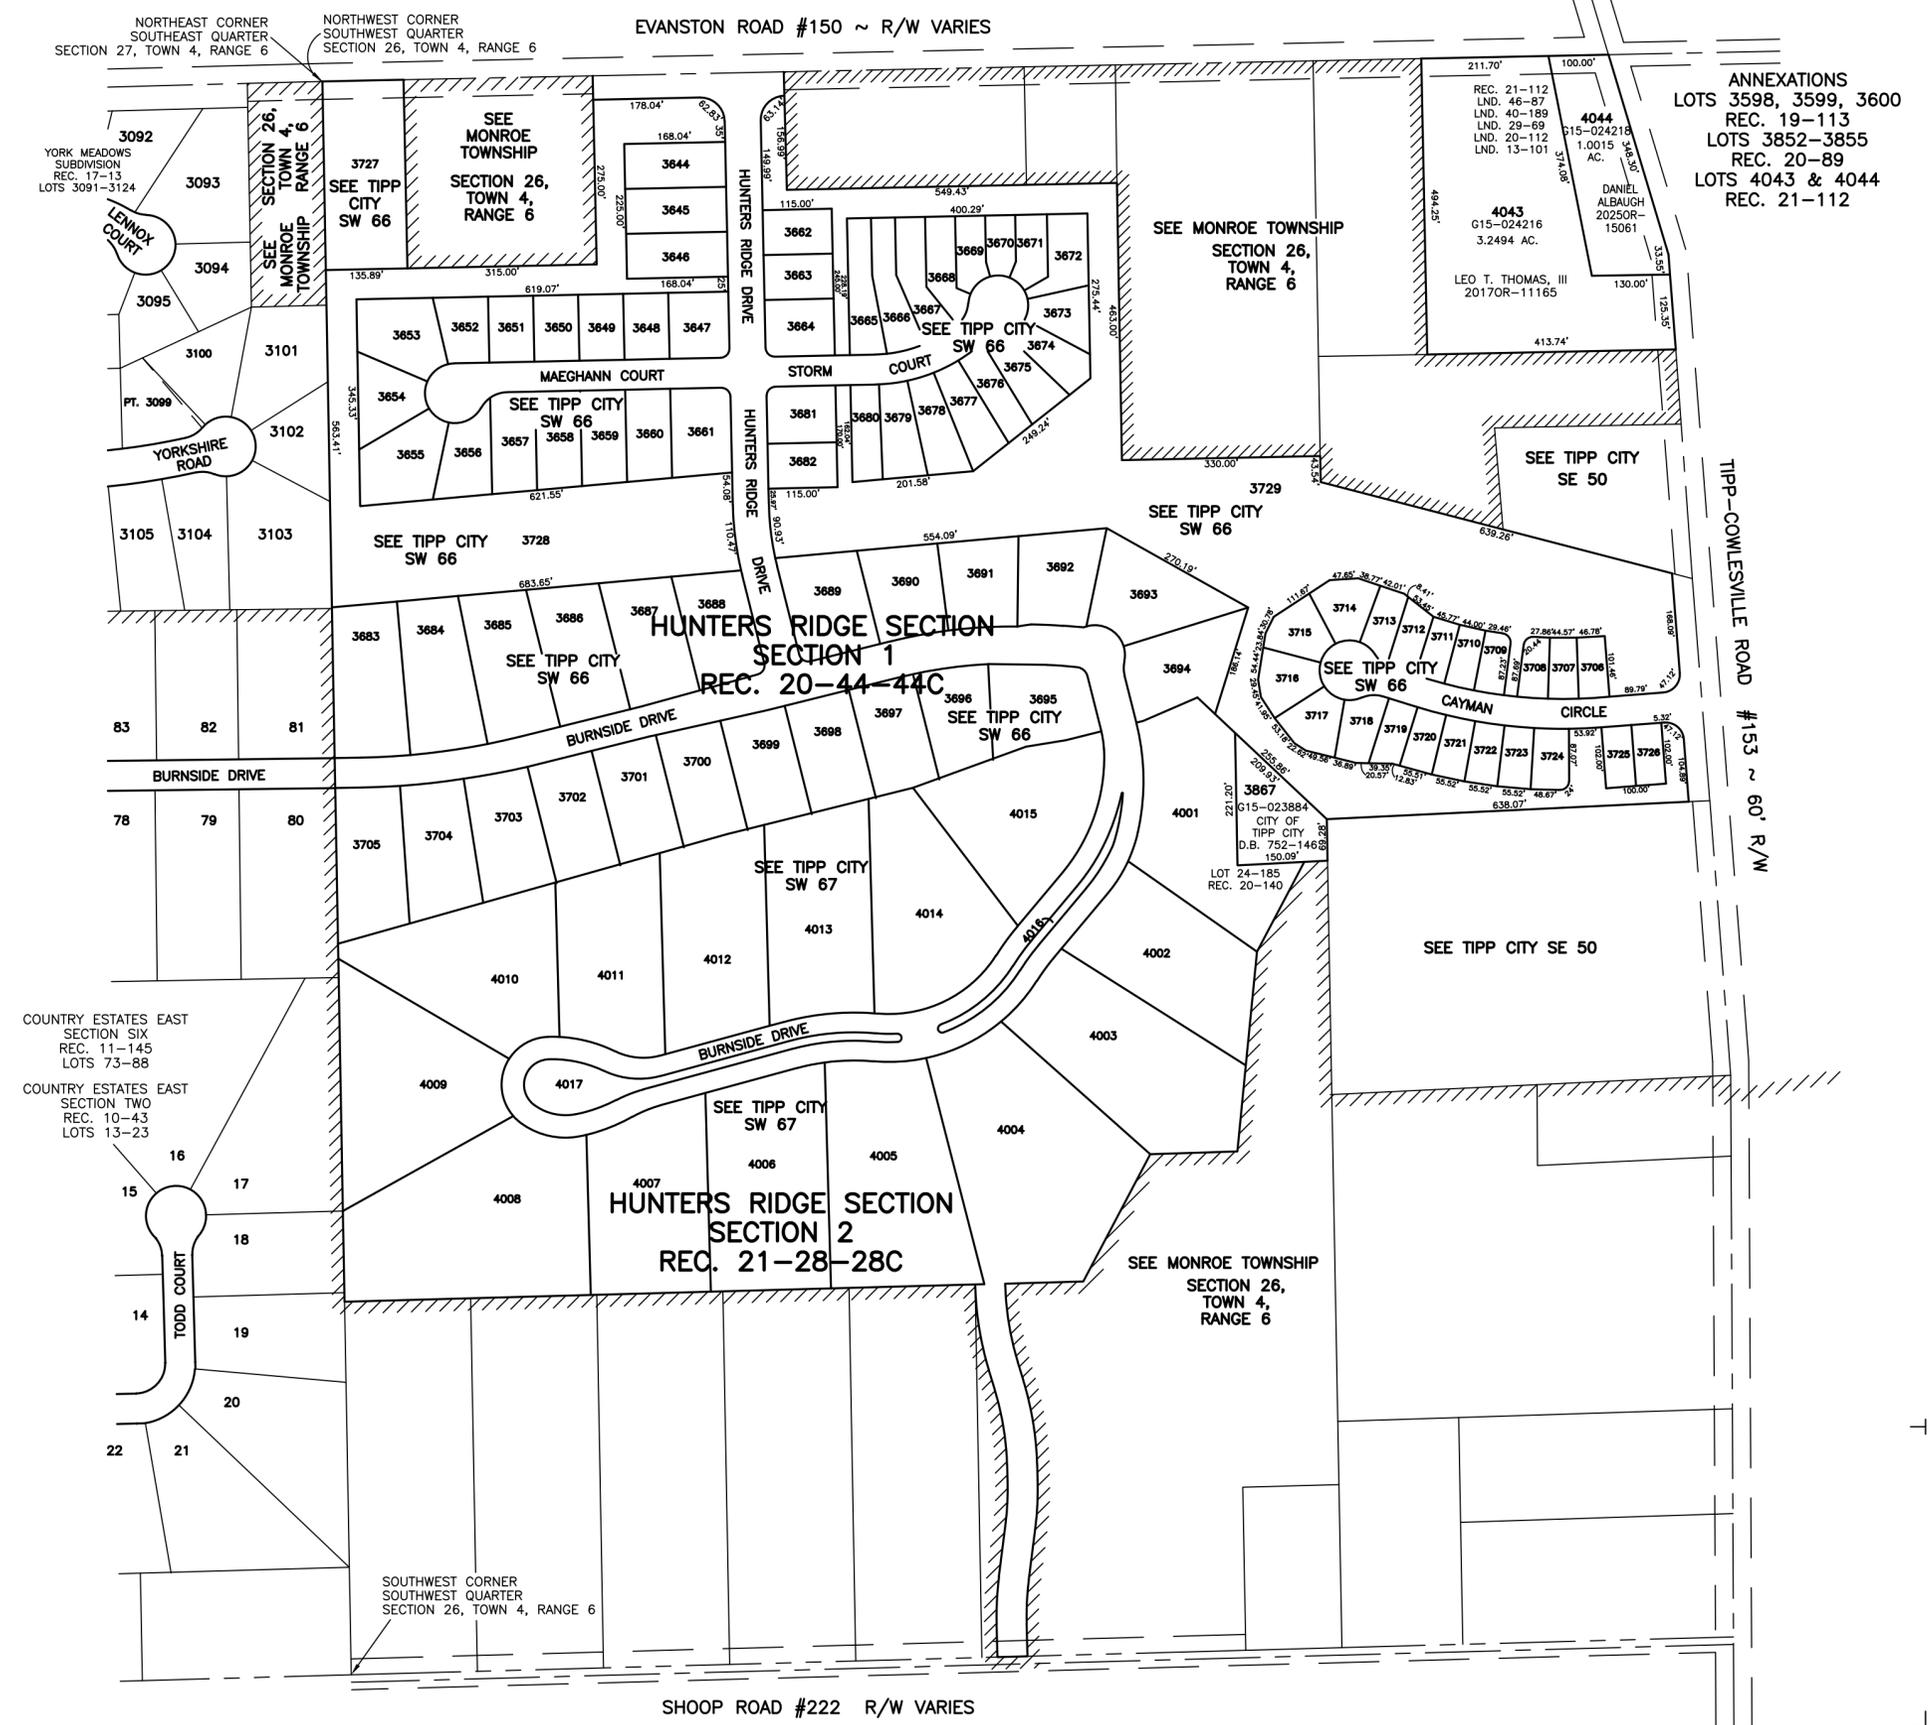

ANNEXATIONS
LOTS 3598, 3599, 3600
REC. 19-113
LOTS 3852-3855
REC. 20-89
LOTS 4043 & 4044
REC. 21-112

PREPARED BY: MIAMI COUNTY ENGINEER'S MAP DEPARTMENT
PAUL P. HUELSKAMP, PE, PS COUNTY ENGINEER
DATE: FEBRUARY 19, 2003
REVISED: SEPTEMBER 13, 2017 DS

SHOOP ROAD #222 R/W VARIES