


SECTION 27
TOWN 4
RANGE 6

CITY OF TIPP CITY
MIAMI COUNTY, OHIO

PARCEL NUMBER
G15-_____


PLAT SW 65

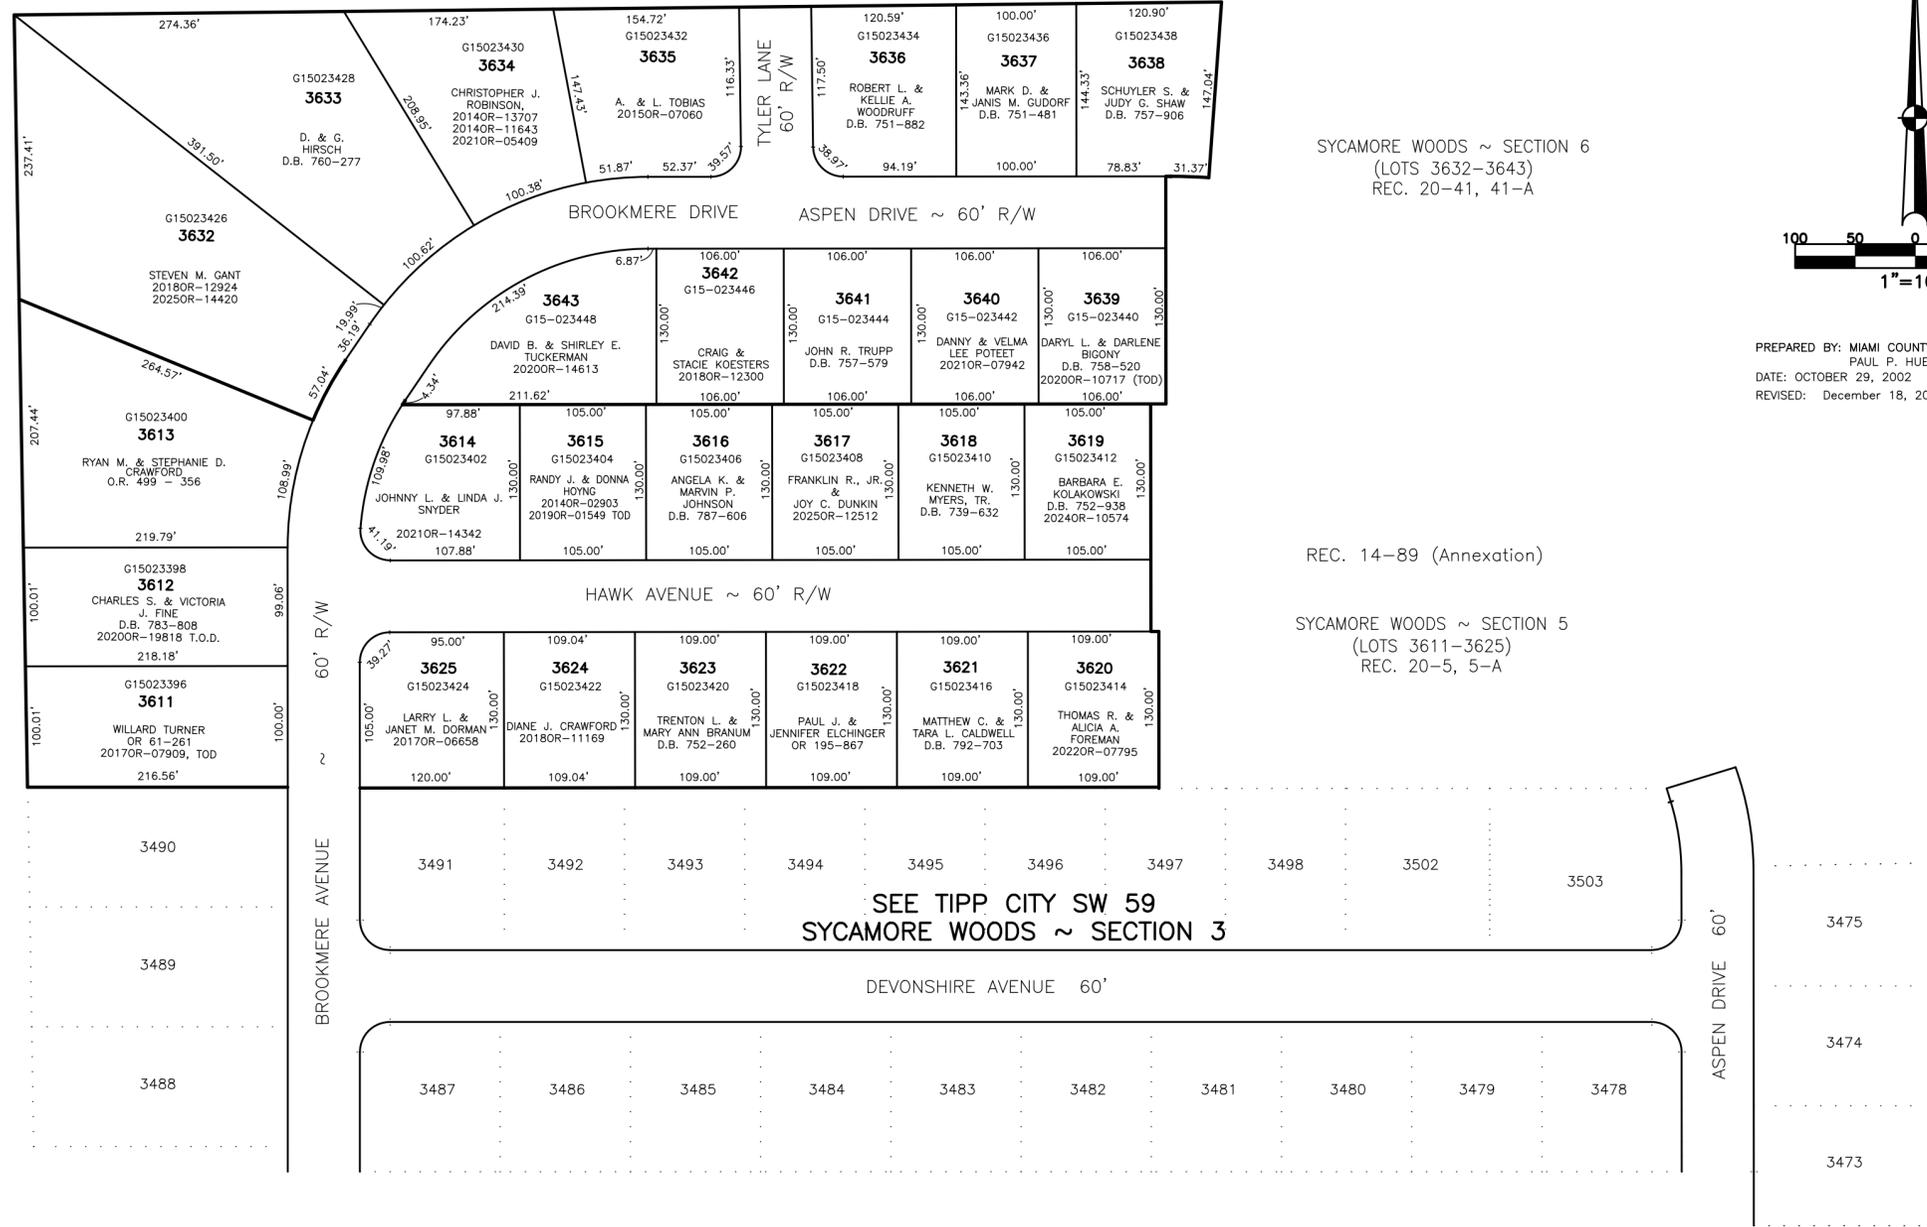

SYCAMORE WOODS ~ SECTION 6
(LOTS 3632-3643)
REC. 20-41, 41-A

REC. 14-89 (Annexation)

SYCAMORE WOODS ~ SECTION 5
(LOTS 3611-3625)
REC. 20-5, 5-A

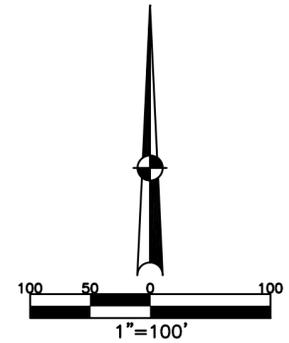

PREPARED BY: MIAMI COUNTY ENGINEER'S MAP DEPARTMENT
PAUL P. HUELSKAMP, COUNTY ENGINEER
DATE: OCTOBER 29, 2002
REVISED: December 18, 2025 APALMER

ABBREVIATION LEGEND	LINE LEGEND	SURVEY INDEX
2014OR-07759 = RECORDER'S DOCUMENT NUMBER	— Blow-up Boundary	REC. 14-89 (Annexation)
OR 61-261 = OFFICIAL RECORD 61 PAGE 261	— Property Line	REC. 20-5, 5-A
D.B. 613-172 = DEED BOOK 613, PAGE 172	- - - Lot Split Line	REC. 20-41, 41-A
REC. 15-72 = RECORDER'S PLAT BOOK 15, PAGE 72	- - - Section Line	
LND. 33-15 = LAND SURVEY VOLUME 33, PAGE 15	- - - Centerline	
LOT 19-12 = LOT SURVEY VOLUME 19, PAGE 12	- - - Right-of-Way Line	
R.R. 8-29 = ROAD RECORD VOLUME 8, PAGE 29	////// Corporation Line	
R/W = RIGHT OF WAY		
CL = CENTERLINE		
AC. = ACRES		
TWP. = TOWNSHIP		
Ⓢ = LOT CREATED BY RECORDER'S PLAT		