


SECTION 26
TOWN 4
RANGE 6

CITY of TIPP CITY
MIAMI COUNTY, OHIO

PARCEL NUMBER
G15-_____

PLAT SW 66

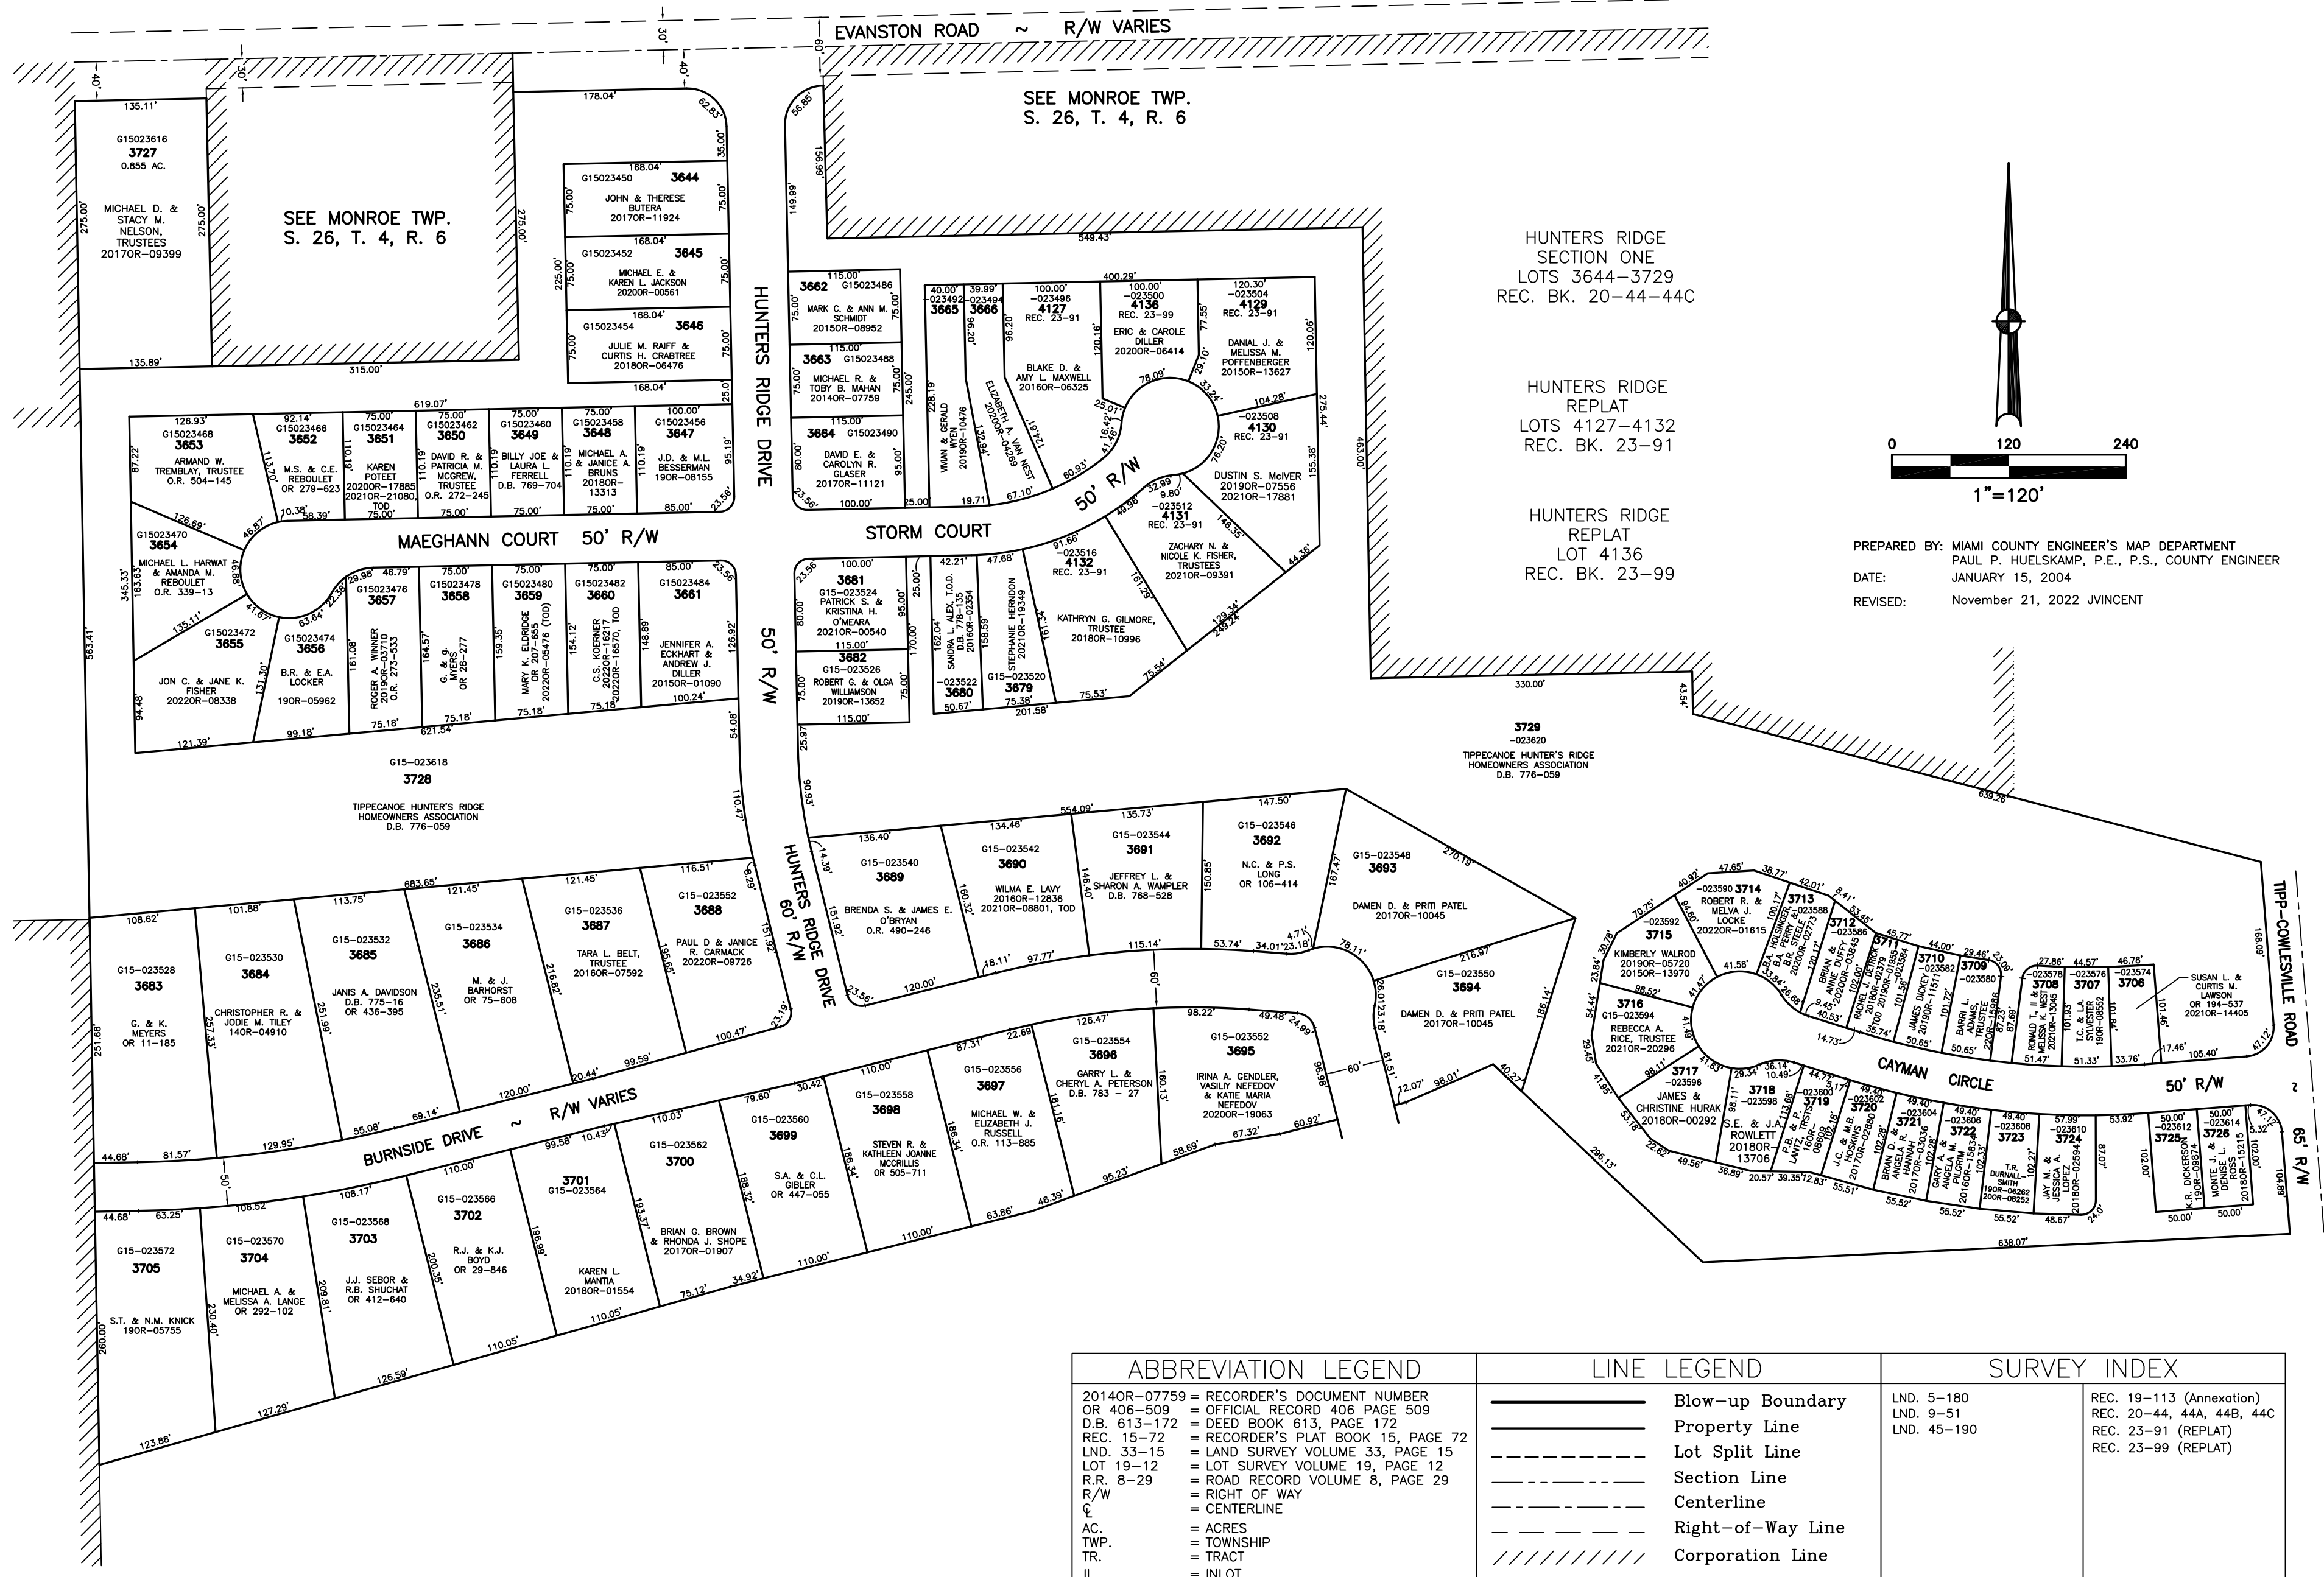

PREPARED BY: MIAMI COUNTY ENGINEER'S MAP DEPARTMENT
PAUL P. HUELSKAMP, P.E., P.S., COUNTY ENGINEER
DATE: JANUARY 15, 2004
REVISED: November 21, 2022 JVINCENT

ABBREVIATION LEGEND	LINE LEGEND	SURVEY INDEX
20140R-07759 = RECORDER'S DOCUMENT NUMBER OR 406-509 = OFFICIAL RECORD 406 PAGE 509	Blow-up Boundary	LND. 5-180
D.B. 613-172 = DEED BOOK 613, PAGE 172	Property Line	LND. 9-51
REC. 15-72 = RECORDER'S PLAT BOOK 15, PAGE 72	Lot Split Line	LND. 45-190
LND. 33-15 = LAND SURVEY VOLUME 33, PAGE 15	Section Line	REC. 19-113 (Annexation)
LOT 19-12 = LOT SURVEY VOLUME 19, PAGE 12	Centerline	REC. 20-44, 44A, 44B, 44C
R.R. 8-29 = ROAD RECORD VOLUME 8, PAGE 29	Right-of-Way Line	REC. 23-91 (REPLAT)
R/W = RIGHT OF WAY	Corporation Line	REC. 23-99 (REPLAT)
C = CENTERLINE		
AC. = ACRES		
TWP. = TOWNSHIP		
TR. = TRACT		
IL = INLOT		