


SECTION 26
TOWN 4
RANGE 6

CITY OF TIPP CITY MIAMI COUNTY, OHIO

PARCEL NUMBER
G15-_____

PLAT SW 66

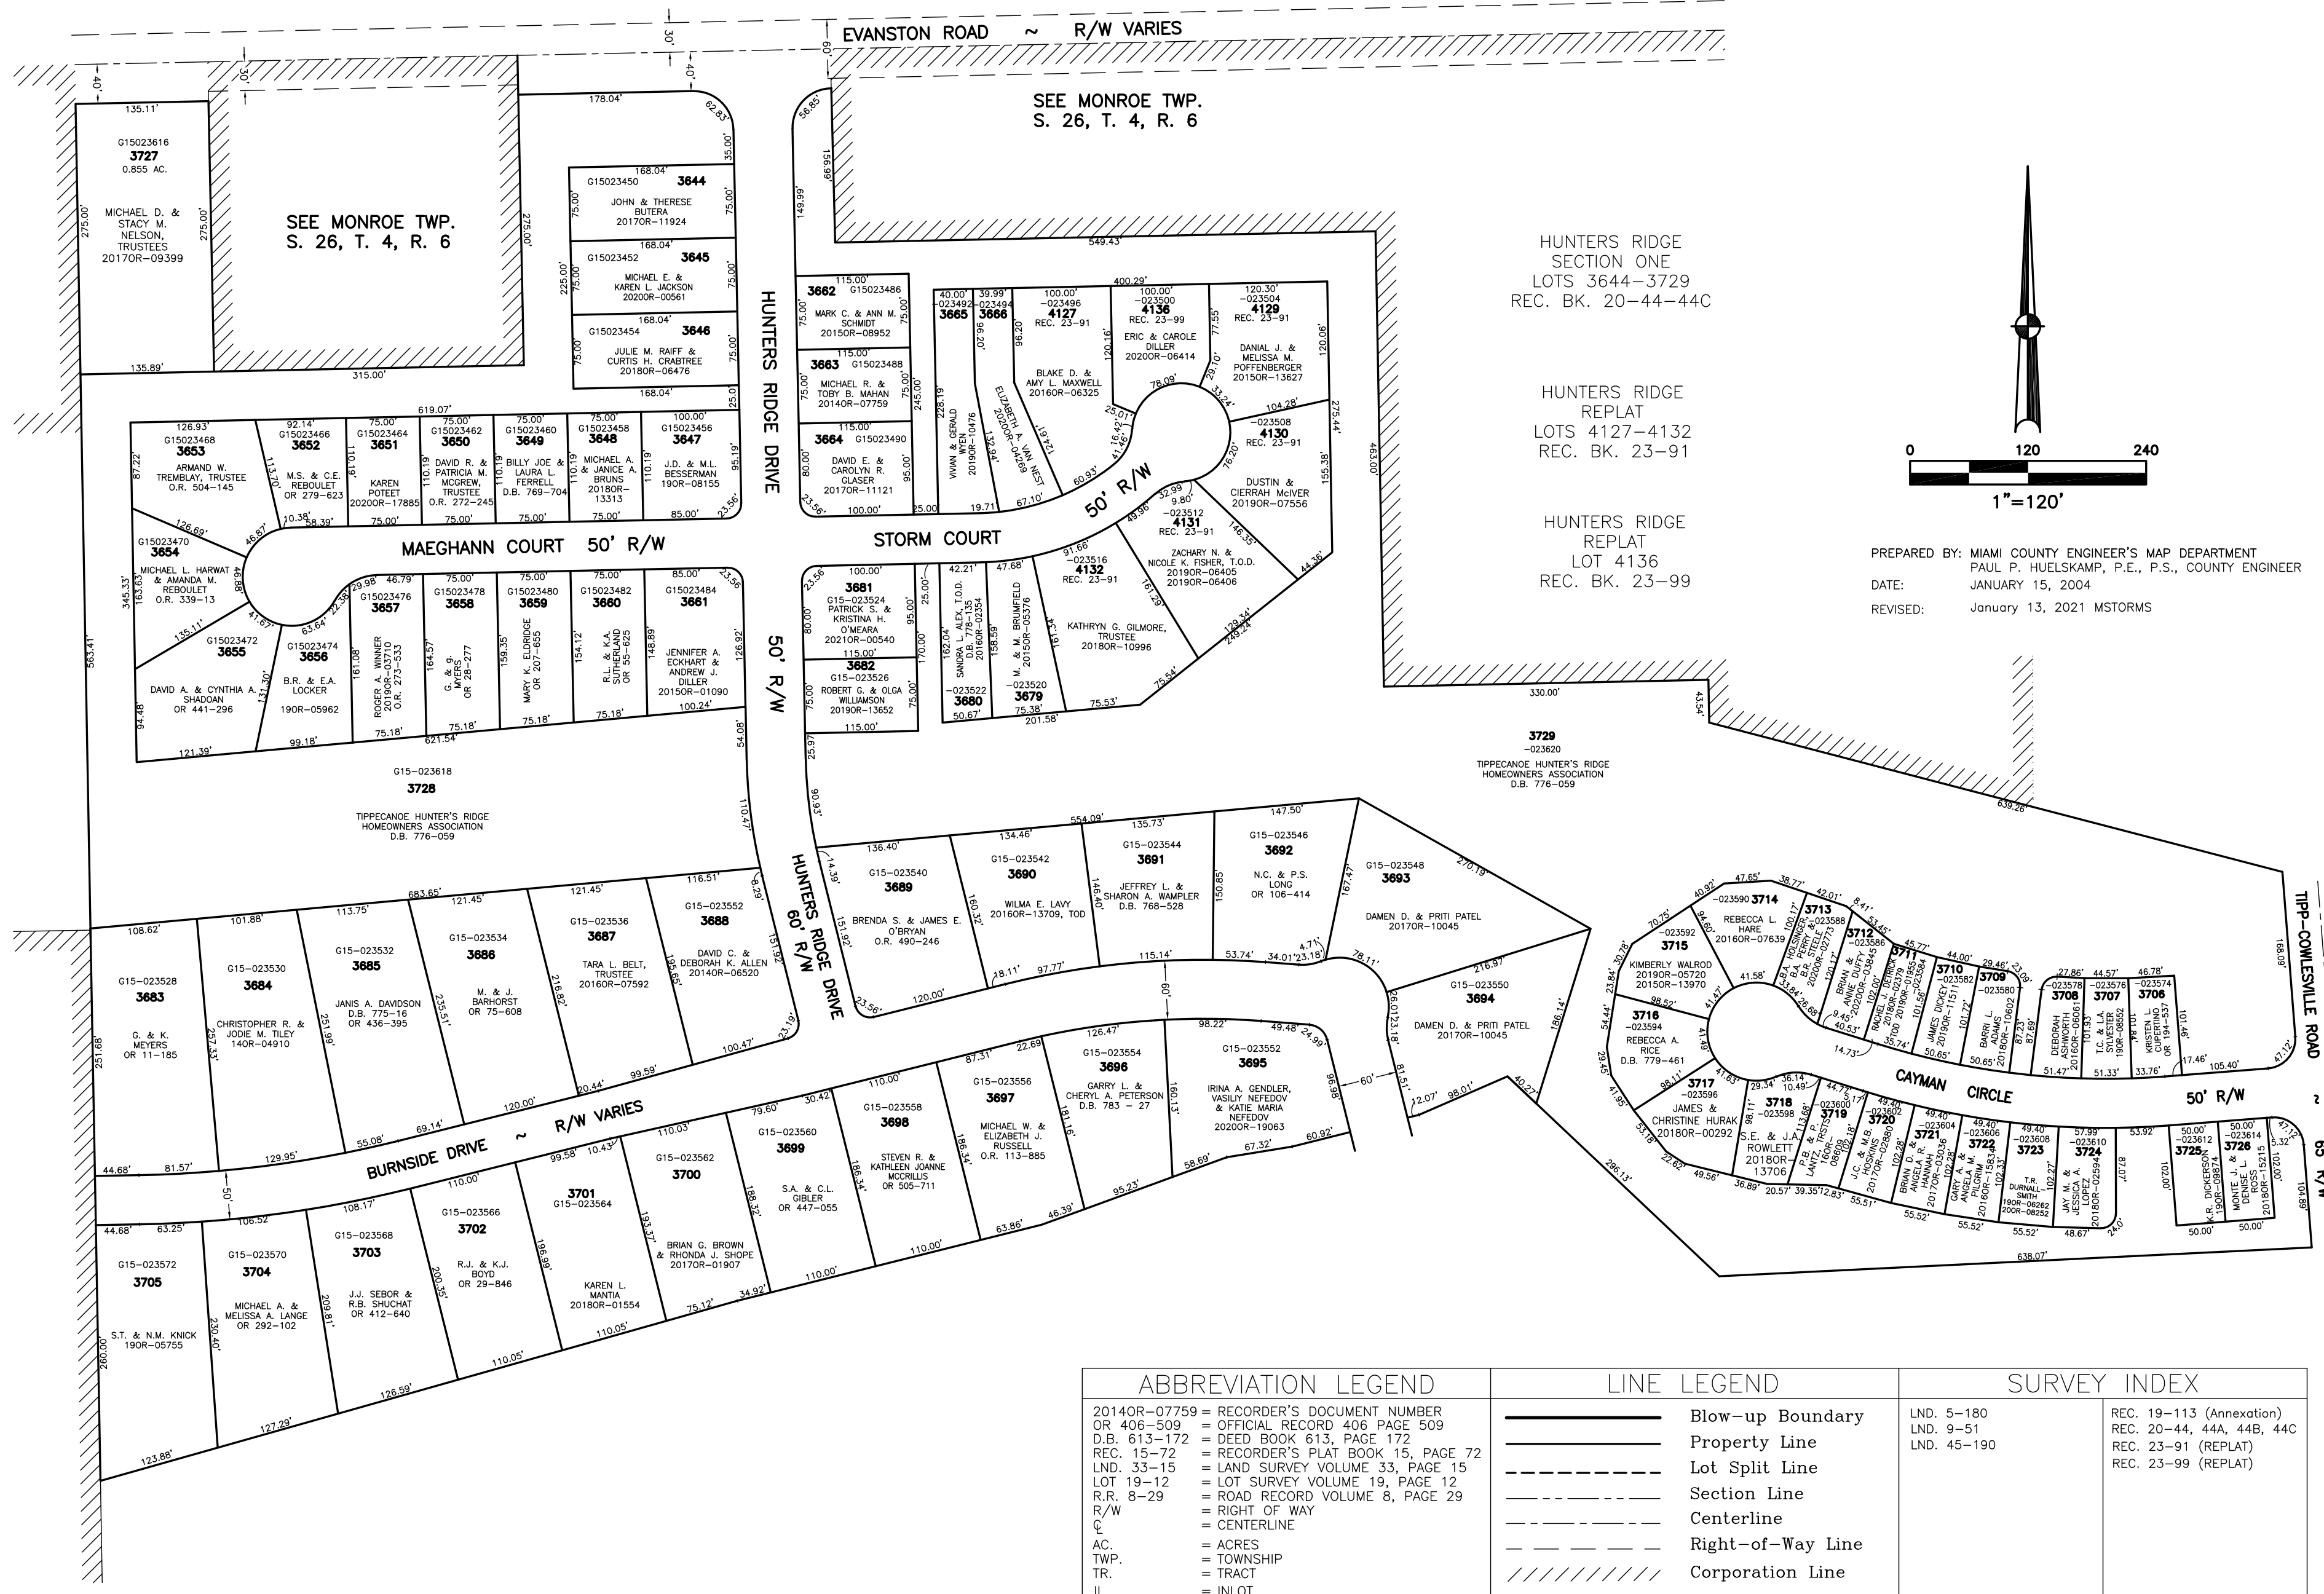

PREPARED BY: MIAMI COUNTY ENGINEER'S MAP DEPARTMENT
PAUL P. HUELSKAMP, P.E., P.S., COUNTY ENGINEER
DATE: JANUARY 15, 2004
REVISED: January 13, 2021 MSTORMS

ABBREVIATION LEGEND	LINE LEGEND	SURVEY INDEX
20140R-07759 = RECORDER'S DOCUMENT NUMBER OR 406-509 = OFFICIAL RECORD 406 PAGE 509 D.B. 613-172 = DEED BOOK 613, PAGE 172 REC. 15-72 = RECORDER'S PLAT BOOK 15, PAGE 72 LND. 33-15 = LAND SURVEY VOLUME 33, PAGE 15 LOT 19-12 = LOT SURVEY VOLUME 19, PAGE 12 R.R. 8-29 = ROAD RECORD VOLUME 8, PAGE 29 R/W = RIGHT OF WAY C = CENTERLINE AC. = ACRES TWP. = TOWNSHIP TR. = TRACT IL = INLOT	Blow-up Boundary Property Line Lot Split Line Section Line Centerline Right-of-Way Line Corporation Line	LND. 5-180 LND. 9-51 LND. 45-190 REC. 19-113 (Annexation) REC. 20-44, 44A, 44B, 44C REC. 23-91 (REPLAT) REC. 23-99 (REPLAT)