


SECTION 27
TOWN 4
RANGE 6

CITY OF TIPP CITY
MIAMI COUNTY, OHIO


SMDA NUMBER
G15-SW069_--

PLAT SW 69

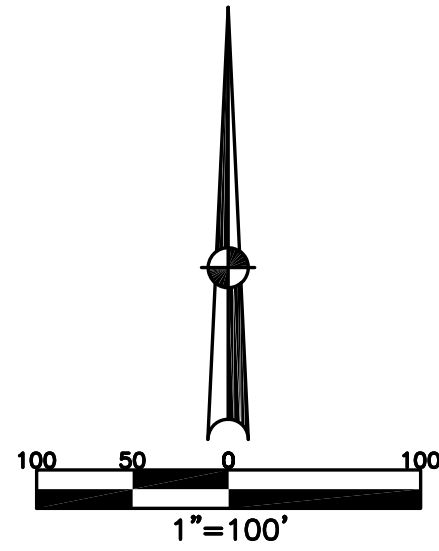

CURRY BRANCH
SUBDIVISION, PHASE 2
REC. 20-74-74D
LOTS 3746-3834

ABBREVIATION LEGEND	LINE LEGEND	SURVEY INDEX
2014OR-07759 = RECORDER'S DOCUMENT NUMBER	Blow-up Boundary	ANNEXATION REC. 18-81
OR 62-764 = OFFICIAL RECORD 62 PAGE 764	Property Line	CURRY BRANCH PHASE 2 (LOTS 3746-3834) REC. 20-74-74D
D.B. 613-172 = DEED BOOK 613, PAGE 172	Lot Split Line	
REC. 15-72 = RECORDER'S PLAT BOOK 15, PAGE 72	Section Line	
LND. 33-15 = LAND SURVEY VOLUME 33, PAGE 15	Centerline	
LOT 19-12 = LOT SURVEY VOLUME 19, PAGE 12	Right-of-Way Line	
R.R. 8-29 = ROAD RECORD VOLUME 8, PAGE 29	Corporation Line	
R/W = RIGHT OF WAY		
C = CENTERLINE		
AC. = ACRES		
TWP. = TOWNSHIP		
TR. = TRACT		
IL = INLOT		

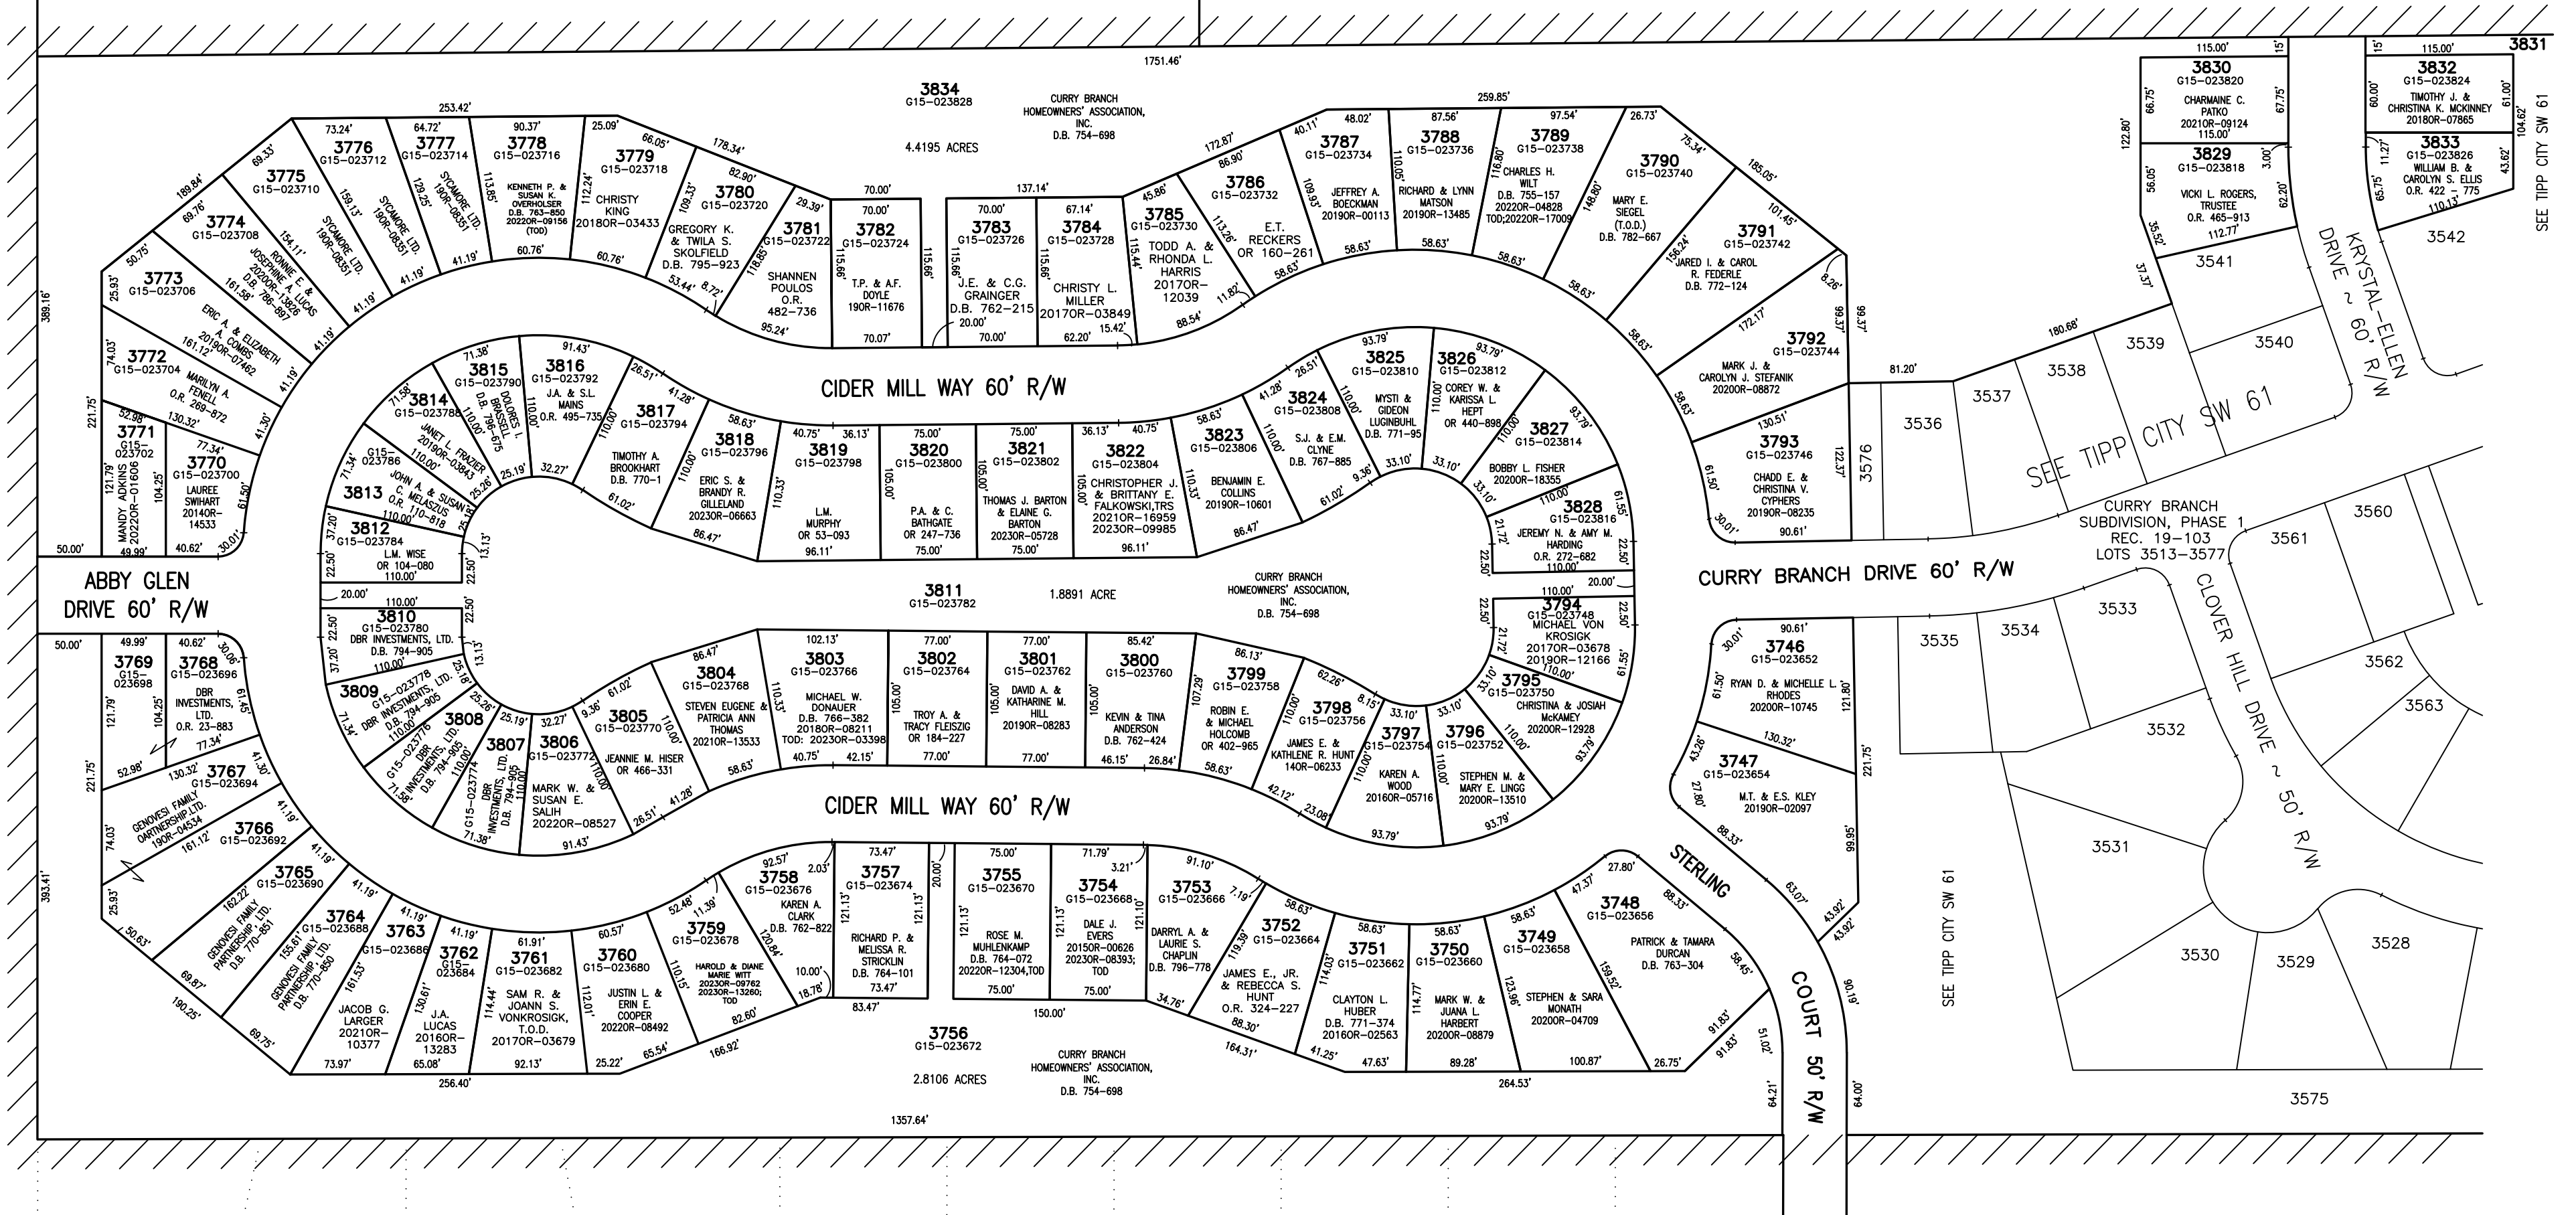

PREPARED BY: MIAMI COUNTY ENGINEER'S MAP DEPARTMENT
PAUL P. HUELSKAMP P.E., P.S., COUNTY ENGINEER
DATE: AUGUST 24, 1999
REVISED: December 4, 2023 DCASSEL