



SECTION 23, 27
TOWN 5
RANGE 6

CITY OF TROY
MIAMI COUNTY, OHIO


PARCEL ID NUMBER
D08- PLAT NE 4

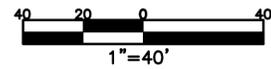

| ABBREVIATION LEGEND | LINE LEGEND | SURVEY INDEX |
|---|-------------------|--------------|
| 2014OR-00759 = RECORDER'S DOCUMENT RECORD | Blow-up Boundary | REC. 2-12 |
| OR 406-509 = OFFICIAL RECORD 406 PAGE 509 | Property Line | REC. 16-126 |
| D.B. 613-172 = DEED BOOK 613, PAGE 172 | Lot Split Line | LOT 1-30 |
| REC. 15-72 = RECORDER'S PLAT BOOK 15, PAGE 72 | Section Line | LOT 8-112 |
| LND. 33-15 = LAND SURVEY VOLUME 33, PAGE 15 | Centerline | LOT 16-169 |
| LOT 19-12 = LOT SURVEY VOLUME 19, PAGE 12 | Right-of-Way Line | LOT 20-3 |
| R.R. 8-29 = ROAD RECORD VOLUME 8, PAGE 29 | Corporation Line | LOT 20-83 |
| R/W = RIGHT OF WAY | | LOT 20-133 |
| C = CENTERLINE | | LOT 20-134 |
| AC = ACRES | | |
| TWP. = TOWNSHIP | | |
| TR. = TRACT | | |
| IL = INLOT | | |

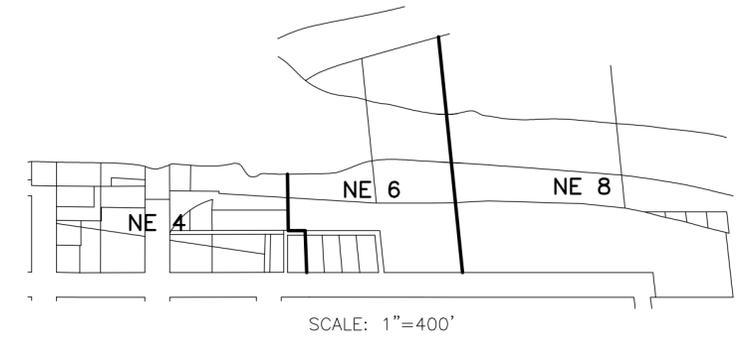

PREPARED BY: MIAMI COUNTY ENGINEER'S MAP DEPARTMENT
PAUL P. HUELSKAMP, P.E., P.S., COUNTY ENGINEER
DATE: JULY 20, 2017 CH
REVISED: May 1, 2024 APALMER

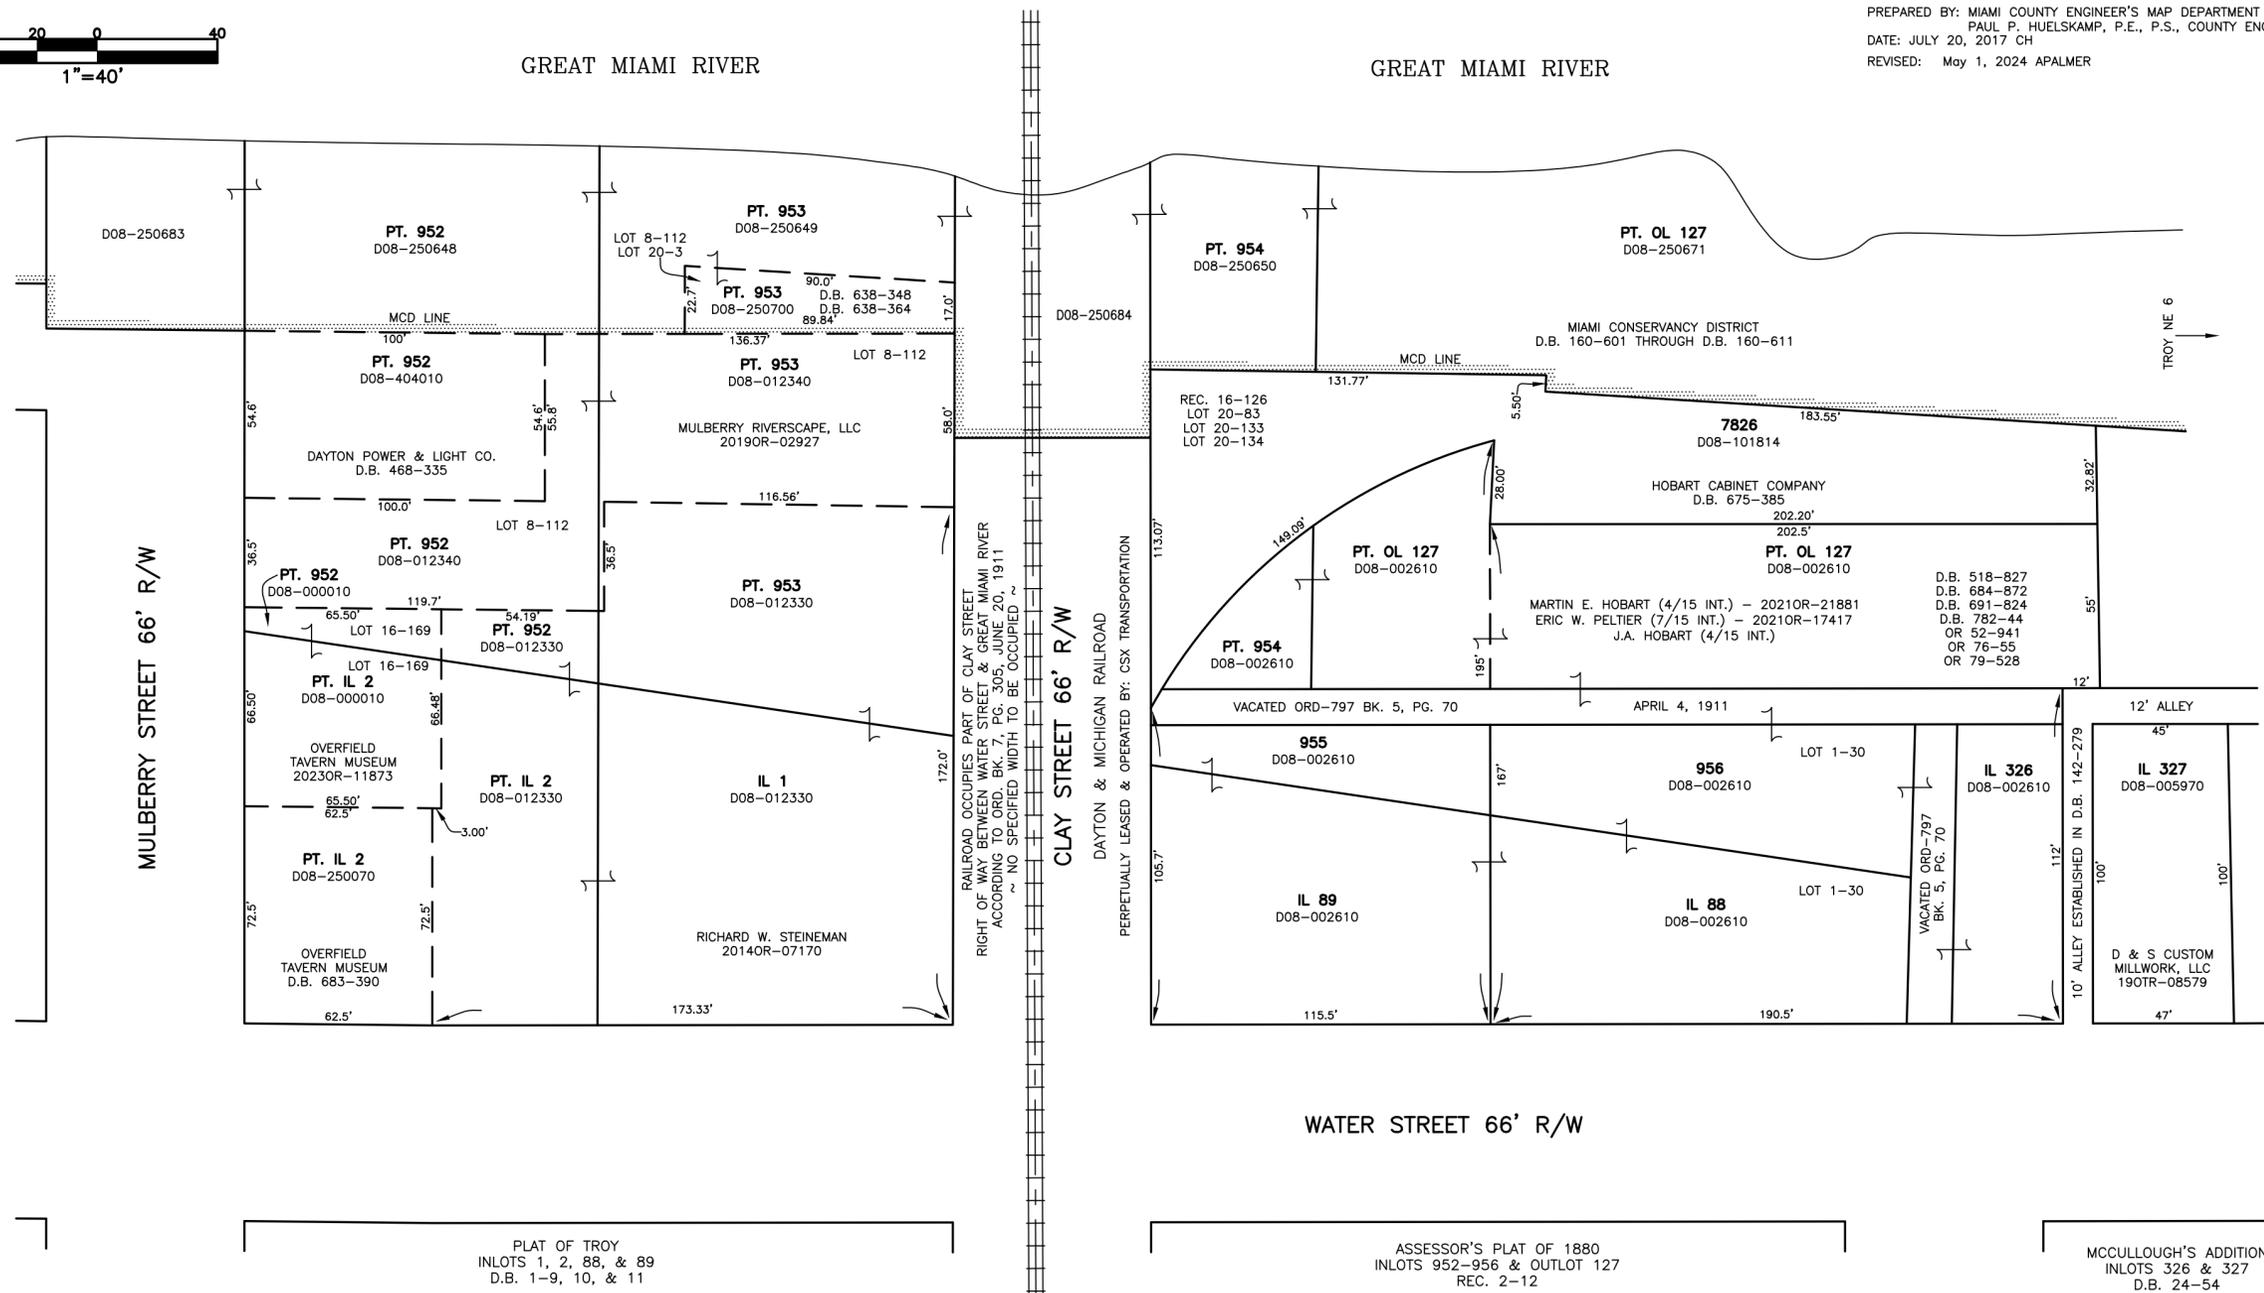

PLAT OF TROY
INLOTS 1, 2, 88, & 89
D.B. 1-9, 10, & 11

ASSESSOR'S PLAT OF 1880
INLOTS 952-956 & OUTLOT 127
REC. 2-12

MCCULLOUGH'S ADDITION
INLOTS 326 & 327
D.B. 24-54