


SECTION 27
 TOWN 5
 RANGE 6

CITY OF TROY
 MIAMI COUNTY, OHIO

SMDA NUMBER
 D08-NE014-_____


PLAT NE 14

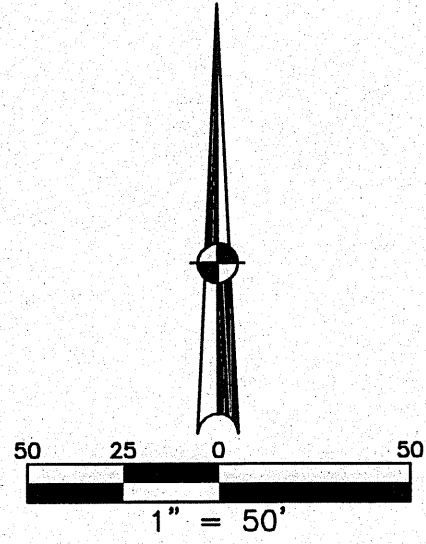

ABBREVIATION LEGEND	
OR 74-027	= OFFICIAL RECORD 74 PAGE 027
D.B. 613-172	= DEED BOOK 613, PAGE 172
REC. 15-72	= RECORDER'S PLAT BOOK 15, PAGE 72
LND. 33-15	= LAND SURVEY VOLUME 33, PAGE 15
LOT 19-12	= LOT SURVEY VOLUME 19, PAGE 12
R.R. 8-29	= ROAD RECORD VOLUME 8, PAGE 29
R/W	= RIGHT OF WAY
C	= CENTERLINE
AC.	= ACRES
TWP.	= TOWNSHIP
TR.	= TRACT
IL	= INLOT

LINE LEGEND	
	Blow-up Boundary
	Property Line
	Lot Split Line
	Section Line
	Centerline
	Right-of-Way Line
	Corporation Line

SURVEY INDEX	
REC. 2-12	LOT 1-50
REC. 2-201	LOT 1-137
REC. 4-52	LOT 7-194
REC. 10-148	LOT 16-2
REC. 11-3	
REC. 18-45	

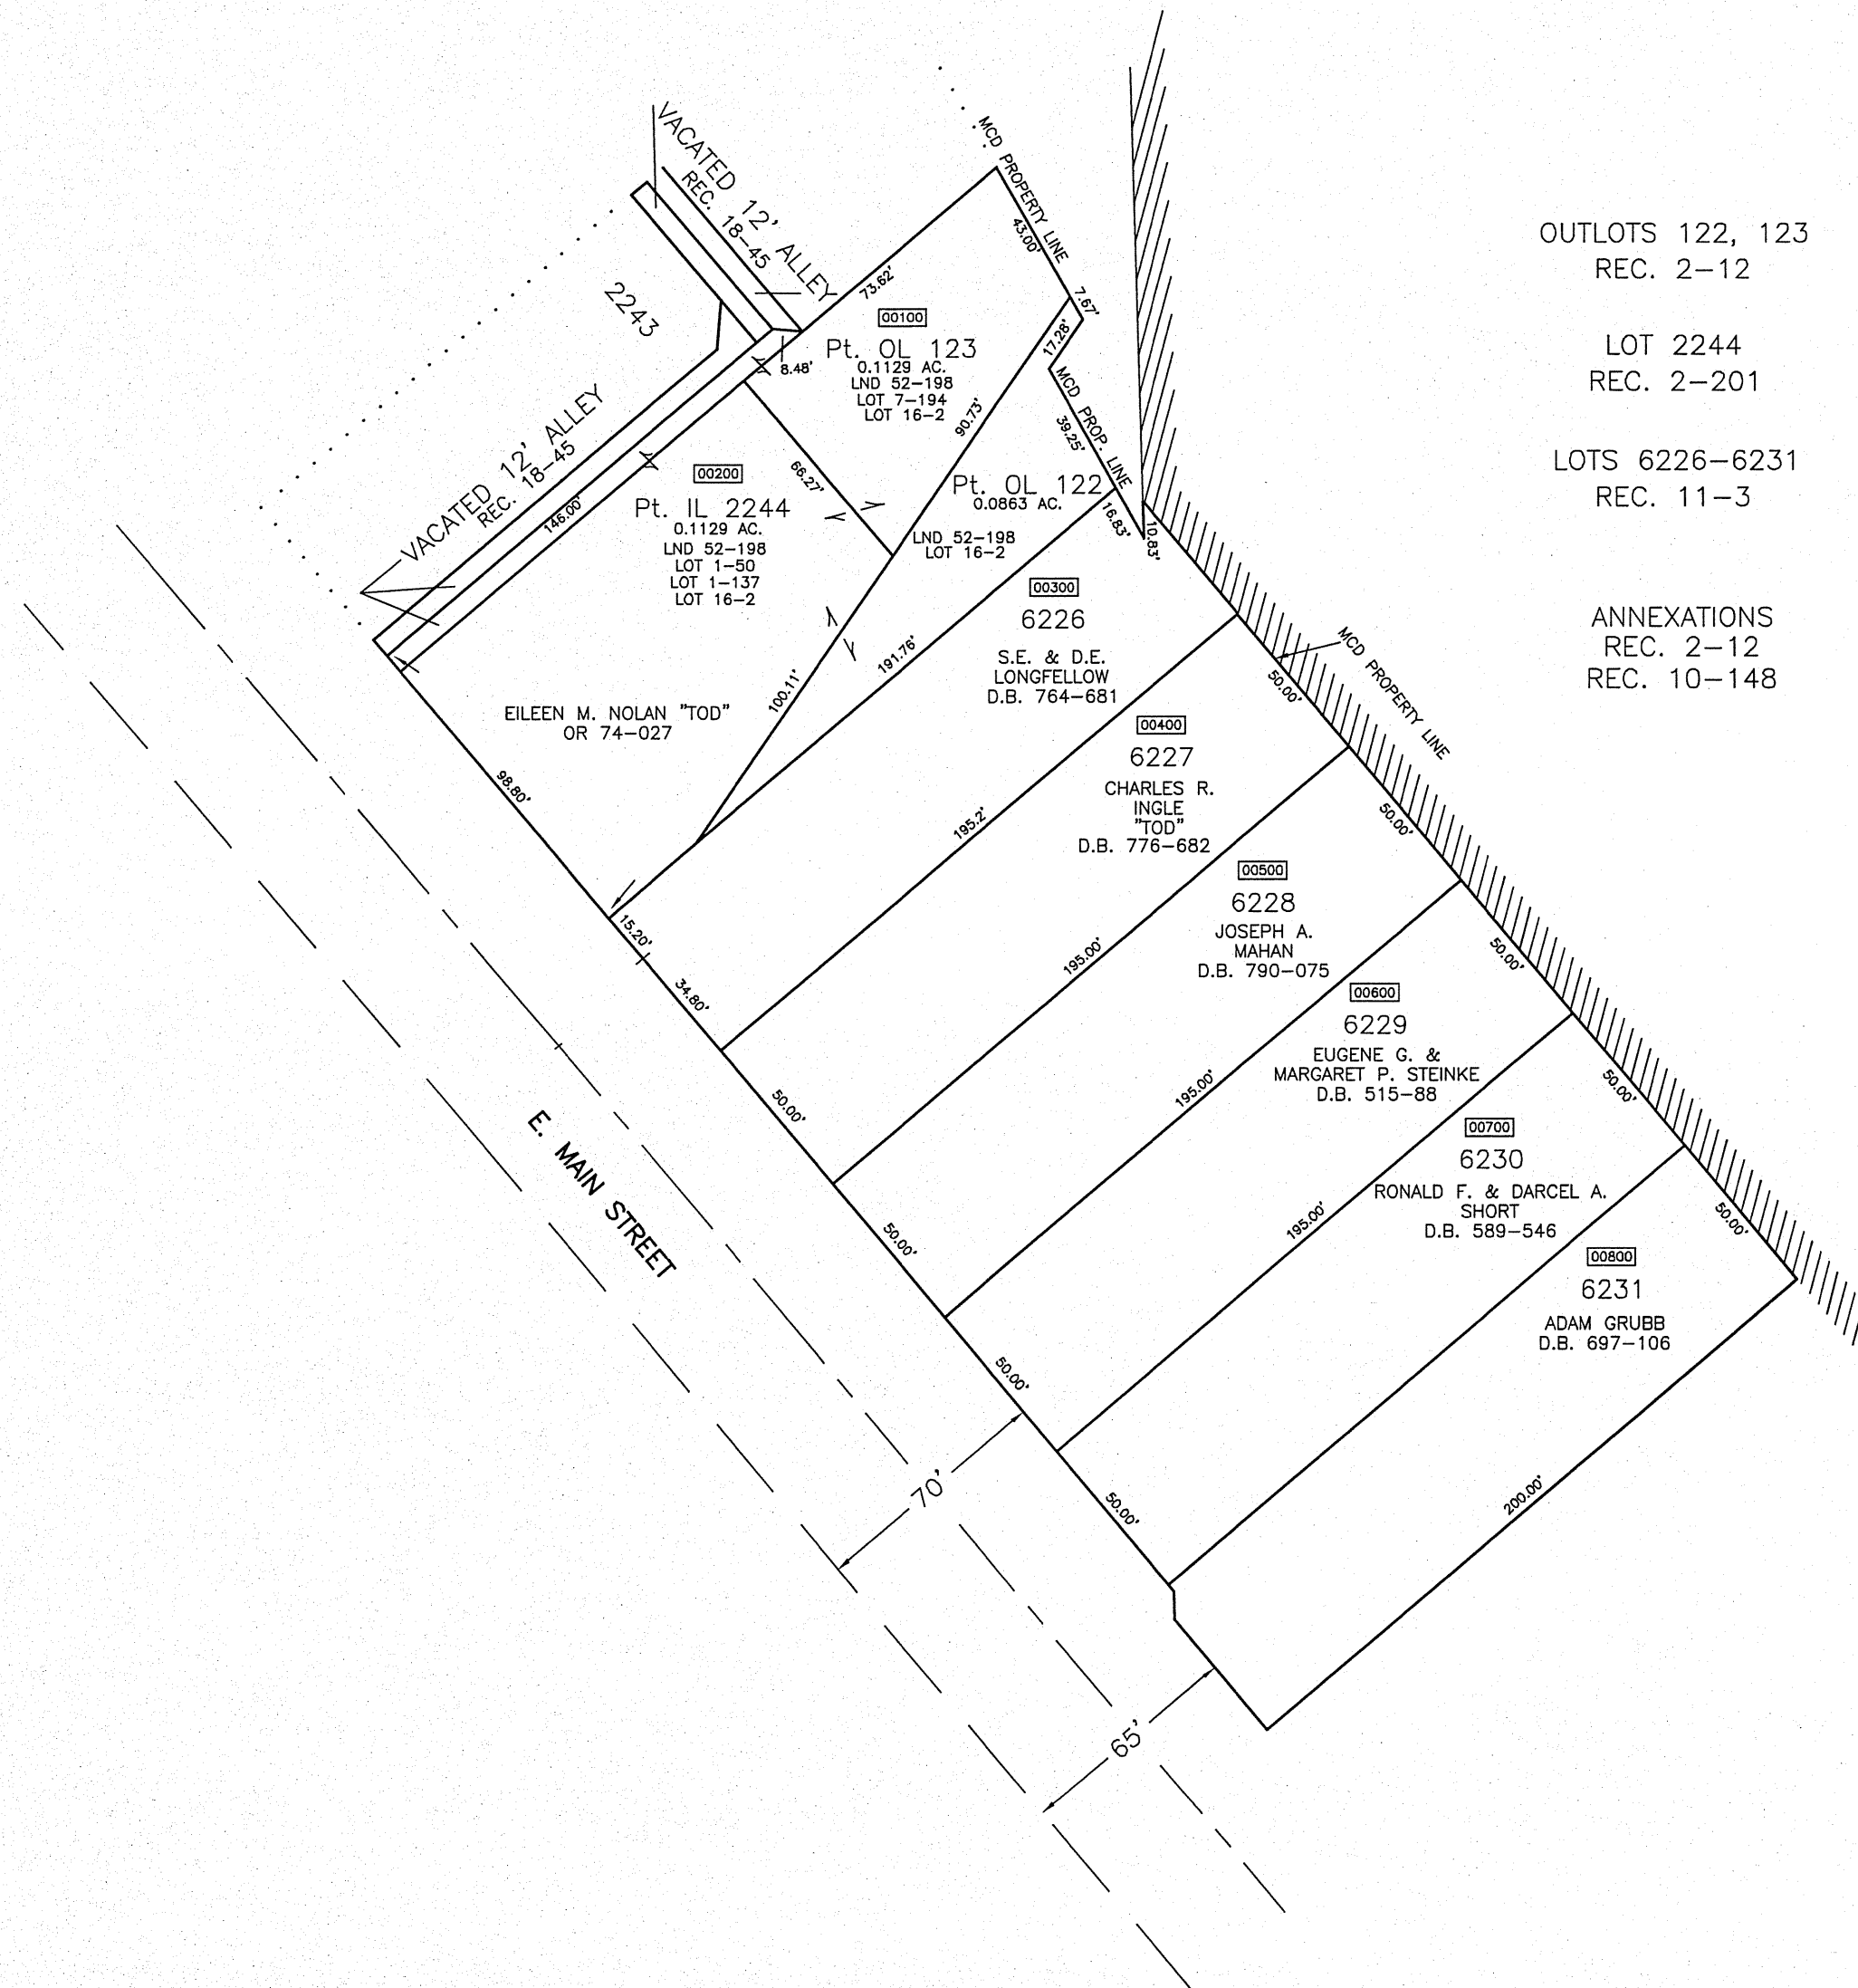

OUTLOTS 122, 123
 REC. 2-12

LOT 2244
 REC. 2-201

LOTS 6226-6231
 REC. 11-3

ANNEXATIONS
 REC. 2-12
 REC. 10-148