

SECTION 17
TOWN 1
RANGE 10


CITY OF TROY
MIAMI COUNTY, OHIO

PARCEL ID NUMBER
D08-_____

PLAT NE 31

OUTLOT 362
REC. BK. 6 PG. 86


MEADOWLAWN PLAT #2
LOTS 4319-4324
REC. BK. 6 PG. 106

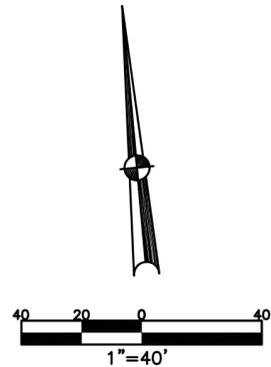

ABBREVIATION LEGEND	
2014OR-00759	= RECORDER'S DOCUMENT RECORD
OR 406-509	= OFFICIAL RECORD 406 PAGE 509
D.B. 613-172	= DEED BOOK 613, PAGE 172
REC. 15-72	= RECORDER'S PLAT BOOK 15, PAGE 72
LND. 33-15	= LAND SURVEY VOLUME 33, PAGE 15
LOT 19-12	= LOT SURVEY VOLUME 19, PAGE 12
R.R. 8-29	= ROAD RECORD VOLUME 8, PAGE 29
R/W	= RIGHT OF WAY
C.	= CENTERLINE
AC.	= ACRES
TWP.	= TOWNSHIP
TR.	= TRACT
IL	= INLOT

LINE LEGEND	
	Blow-up Boundary
	Property Line
	Lot Split Line
	Section Line
	Centerline
	Right-of-Way Line
	Corporation Line

SURVEY INDEX	
REC. 5-41	LOT 13-145
REC. 5-49	
REC. 6-86	
REC. 6-106	
REC. 20-28	

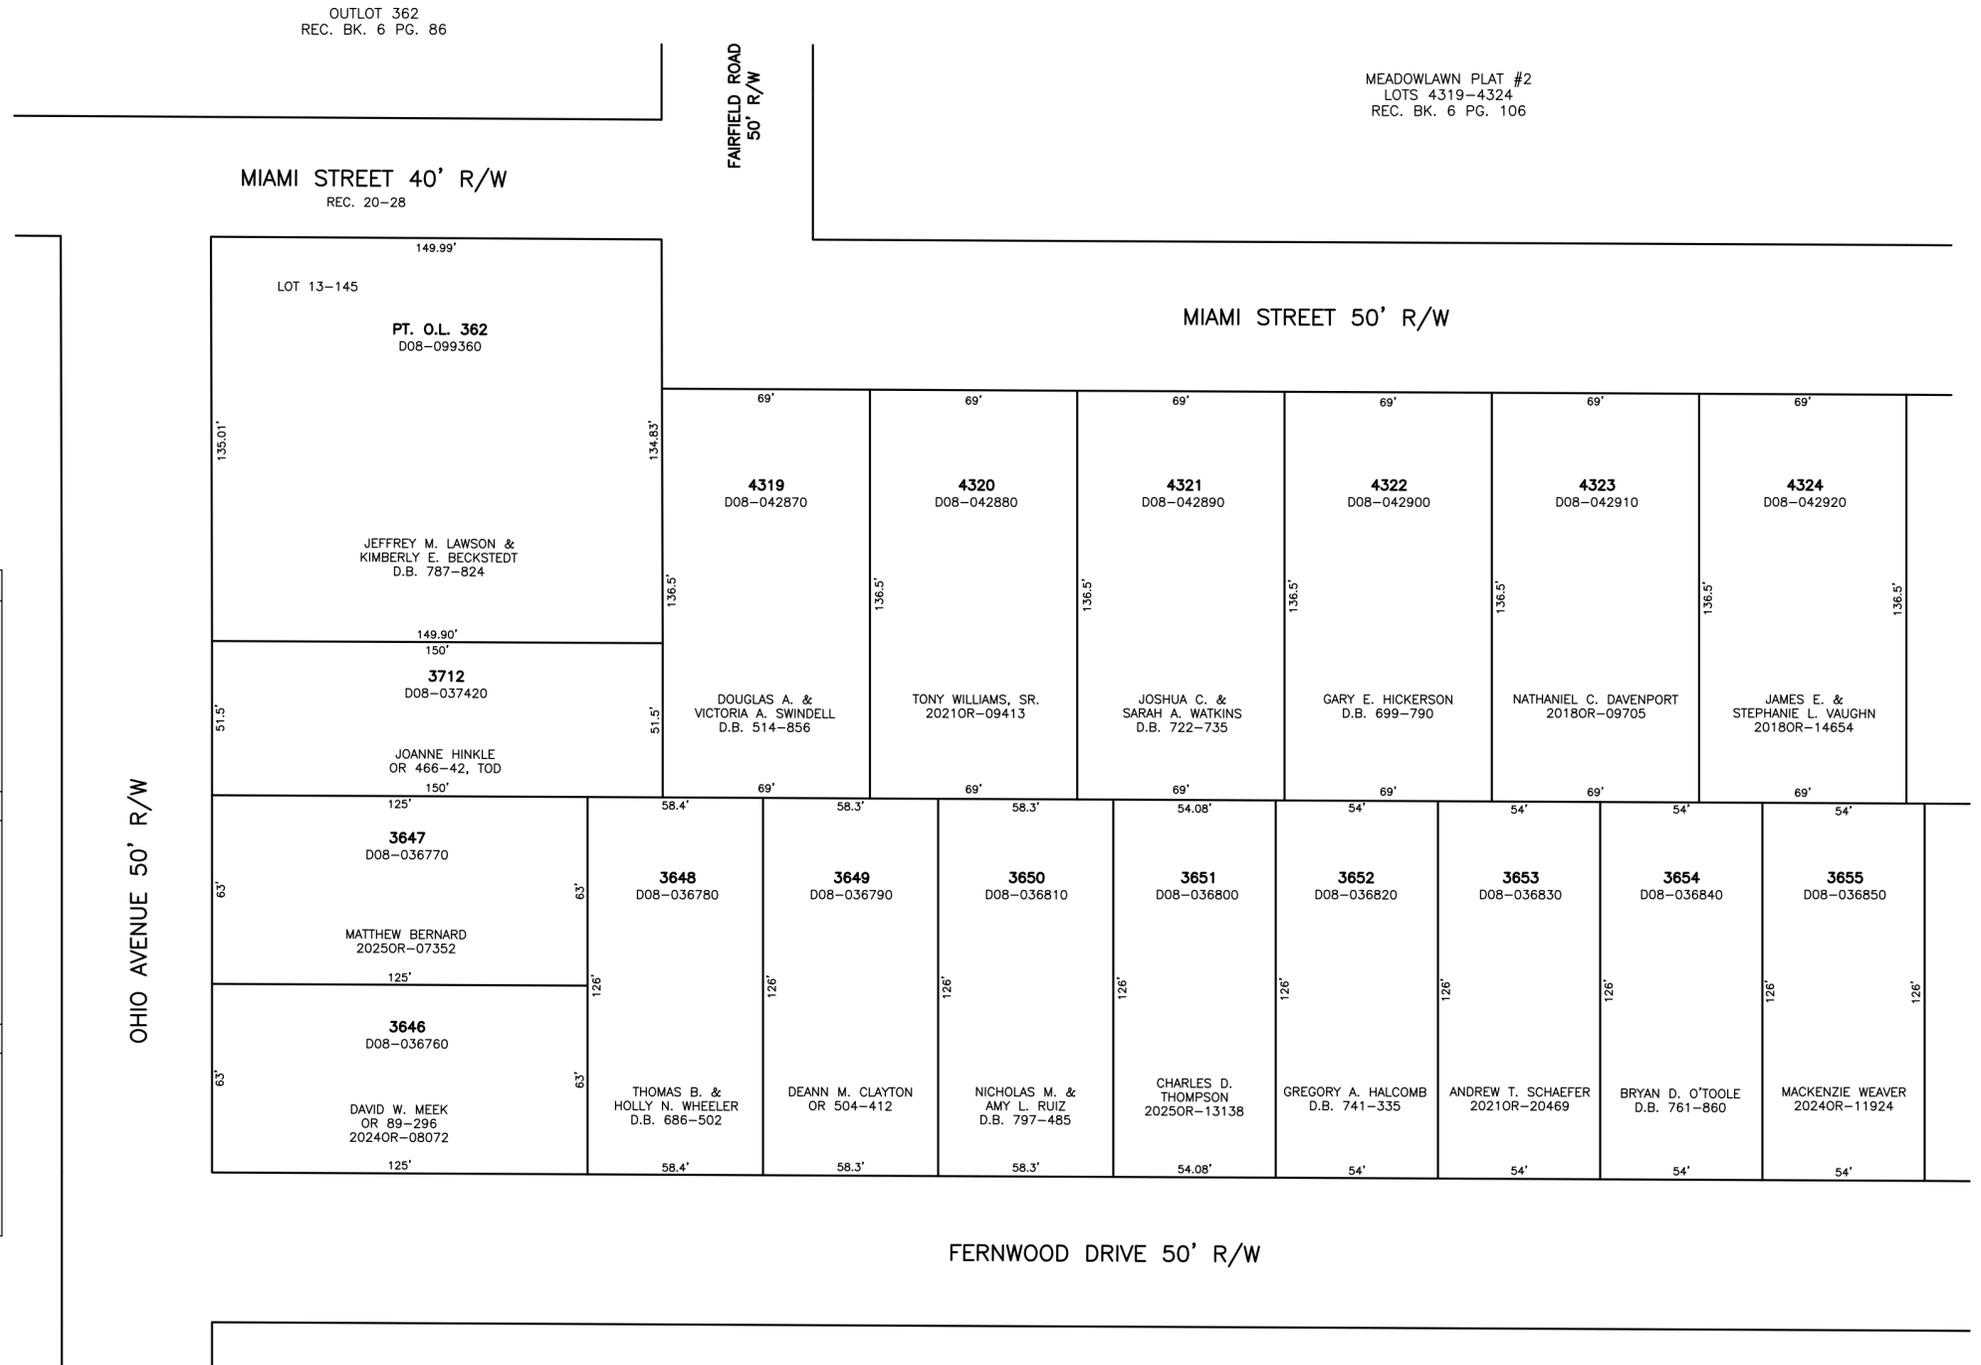

ANNEXATION
REC. 5-49

ARBAR ACRES
LOTS 3646-3655, 3712
REC. BK. 5 PG. 41