


SECTION 17
TOWN 1
RANGE 10


CITY OF TROY
MIAMI COUNTY, OHIO

PARCEL ID NUMBER
D08-_____

PLAT NE 33

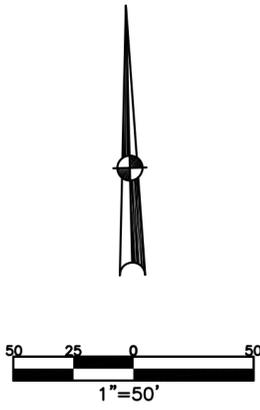

ABBREVIATION LEGEND		
2014OR-07759	=	RECORDER'S DOCUMENT NUMBER
OR 406-509	=	OFFICIAL RECORD 406 PAGE 509
D.B. 613-172	=	DEED BOOK 613, PAGE 172
REC. 15-72	=	RECORDER'S PLAT BOOK 15, PAGE 72
LND. 33-15	=	LAND SURVEY VOLUME 33, PAGE 15
LOT 19-12	=	LOT SURVEY VOLUME 19, PAGE 12
R.R. 8-29	=	ROAD RECORD VOLUME 8, PAGE 29
R/W	=	RIGHT OF WAY
CL	=	CENTERLINE
AC.	=	ACRES
TWP.	=	TOWNSHIP
TR.	=	TRACT
IL	=	INLOT
LINE LEGEND		
	Blow-up Boundary	
	Property Line	
	Lot Split Line	
	Section Line	
	Centerline	
	Right-of-Way Line	
	Corporation Line	
SURVEY INDEX		
REC. 6-14	LND. 50-130	LOT 6-3
REC. 6-45		
REC. 6-134		
REC. 26-14		

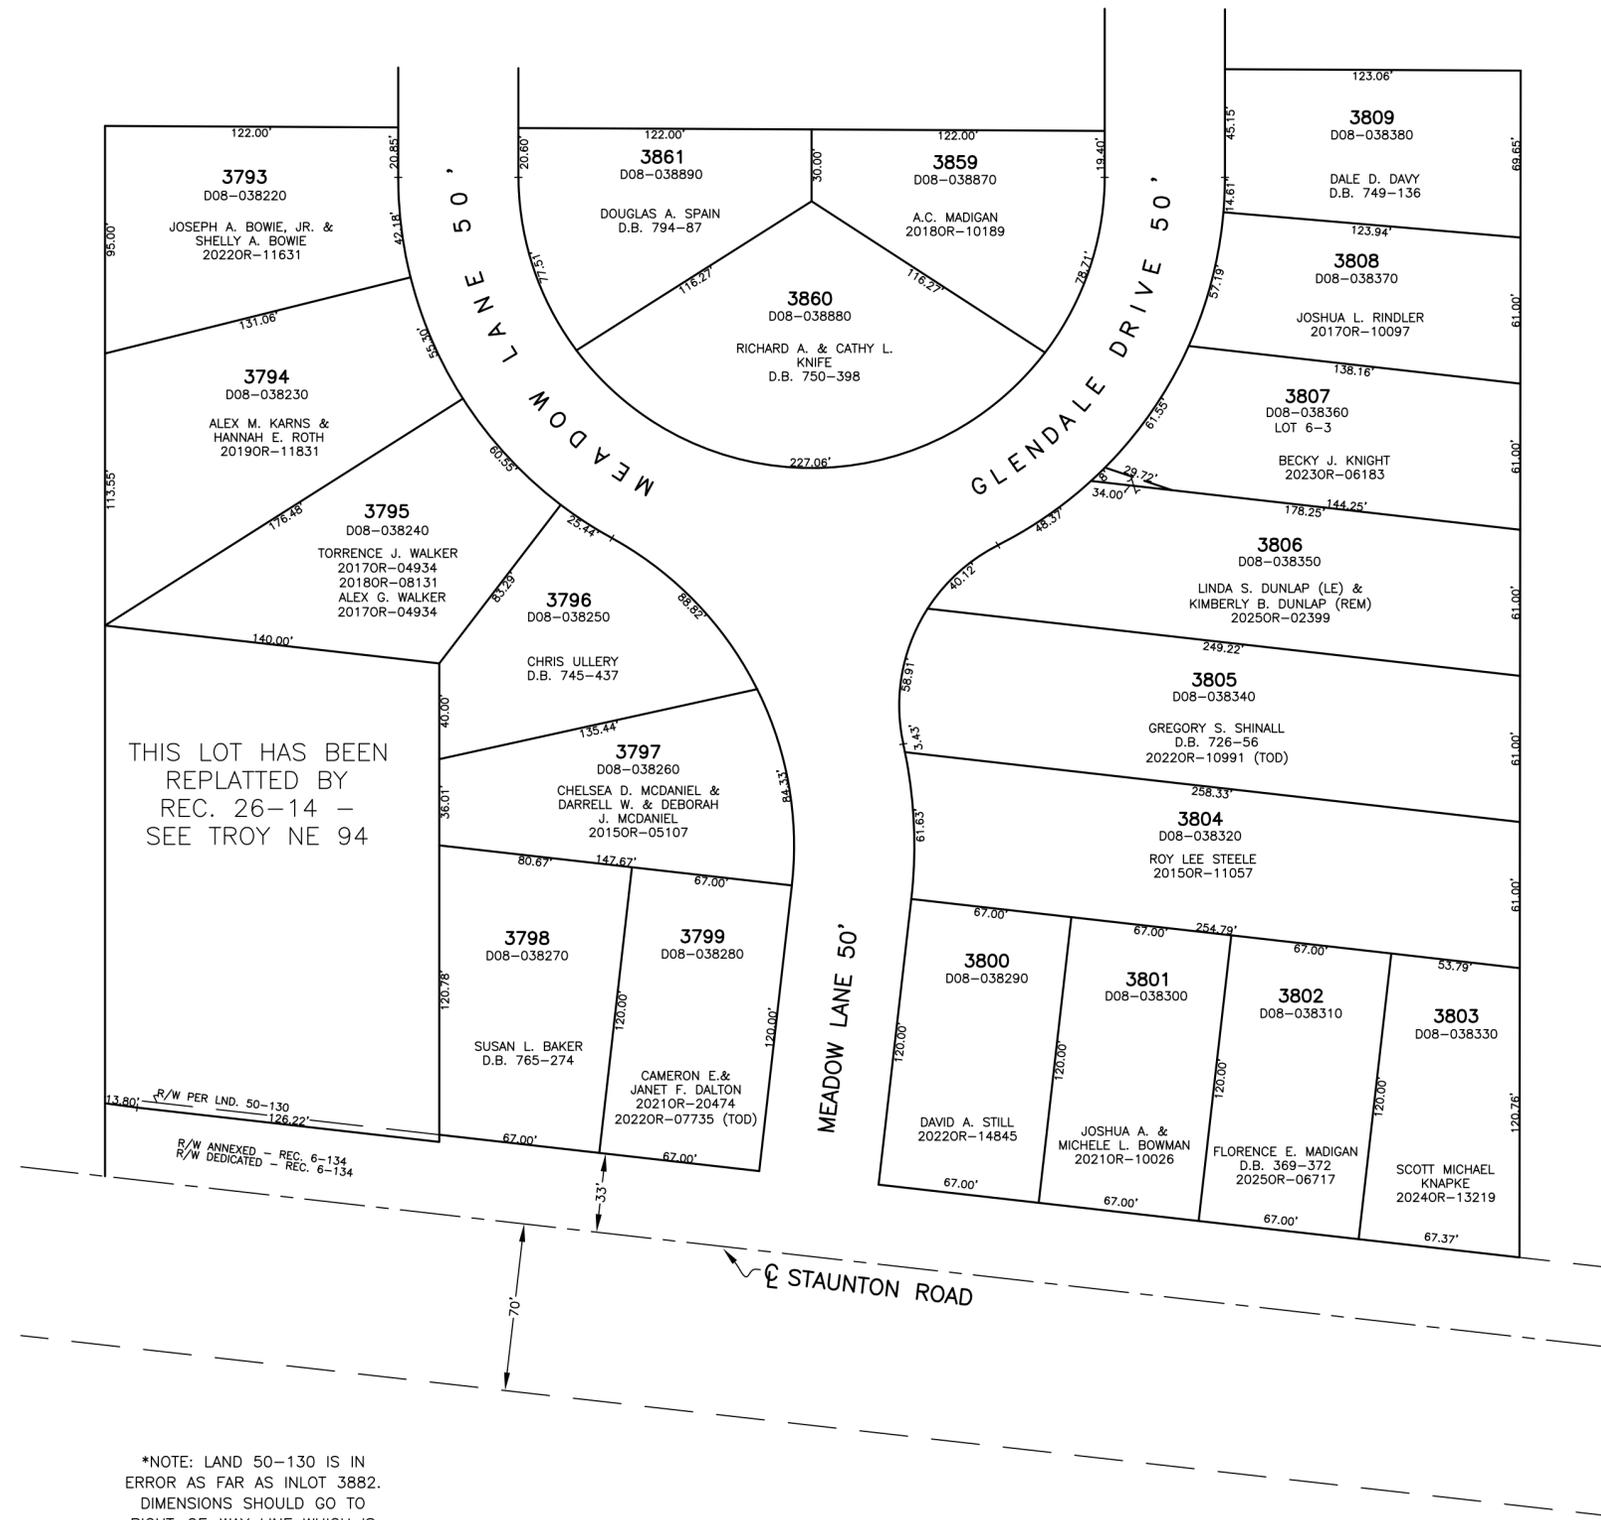

ANNEXATION
REC. 6-45
MEADOWLAWN SUBDIVISION
SEC. 1
REC. 6-14
LOTS 3793-3809
3859-3861

*NOTE: LAND 50-130 IS IN ERROR AS FAR AS INLOT 3882. DIMENSIONS SHOULD GO TO RIGHT-OF-WAY LINE WHICH IS 33' OFF OF THE CENTERLINE.