


SECTION 17,18  
TOWN 1  
RANGE 10

CITY OF TROY  
MIAMI COUNTY, OHIO

PARCEL ID NUMBER  
D08-\_\_\_\_\_

PLAT NE 43

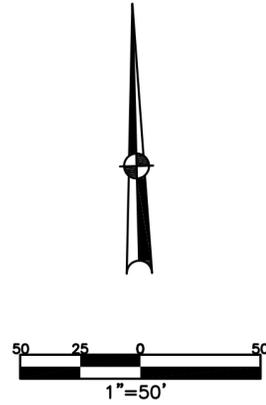


ABBREVIATION LEGEND	
2014OR-07759	= RECORDER'S DOCUMENT NUMBER
OR 406-509	= OFFICIAL RECORD 406 PAGE 509
D.B. 613-172	= DEED BOOK 613, PAGE 172
REC. 15-72	= RECORDER'S PLAT BOOK 15, PAGE 72
LND. 33-15	= LAND SURVEY VOLUME 33, PAGE 15
LOT 19-12	= LOT SURVEY VOLUME 19, PAGE 12
R.R. 8-29	= ROAD RECORD VOLUME 8, PAGE 29
R/W	= RIGHT OF WAY
CL	= CENTERLINE
AC.	= ACRES
TWP.	= TOWNSHIP
TR.	= TRACT
IL	= INLOT

LINE LEGEND	
	Blow-up Boundary
	Property Line
	Lot Split Line
	Section Line
	Centerline
	Right-of-Way Line
	Corporation Line

SURVEY INDEX	
REC. 6-14	LOT 6-87
REC. 6-45	
REC. 6-105	
REC. 6-106	
REC. 8-118	



ANNEXATION  
6-45

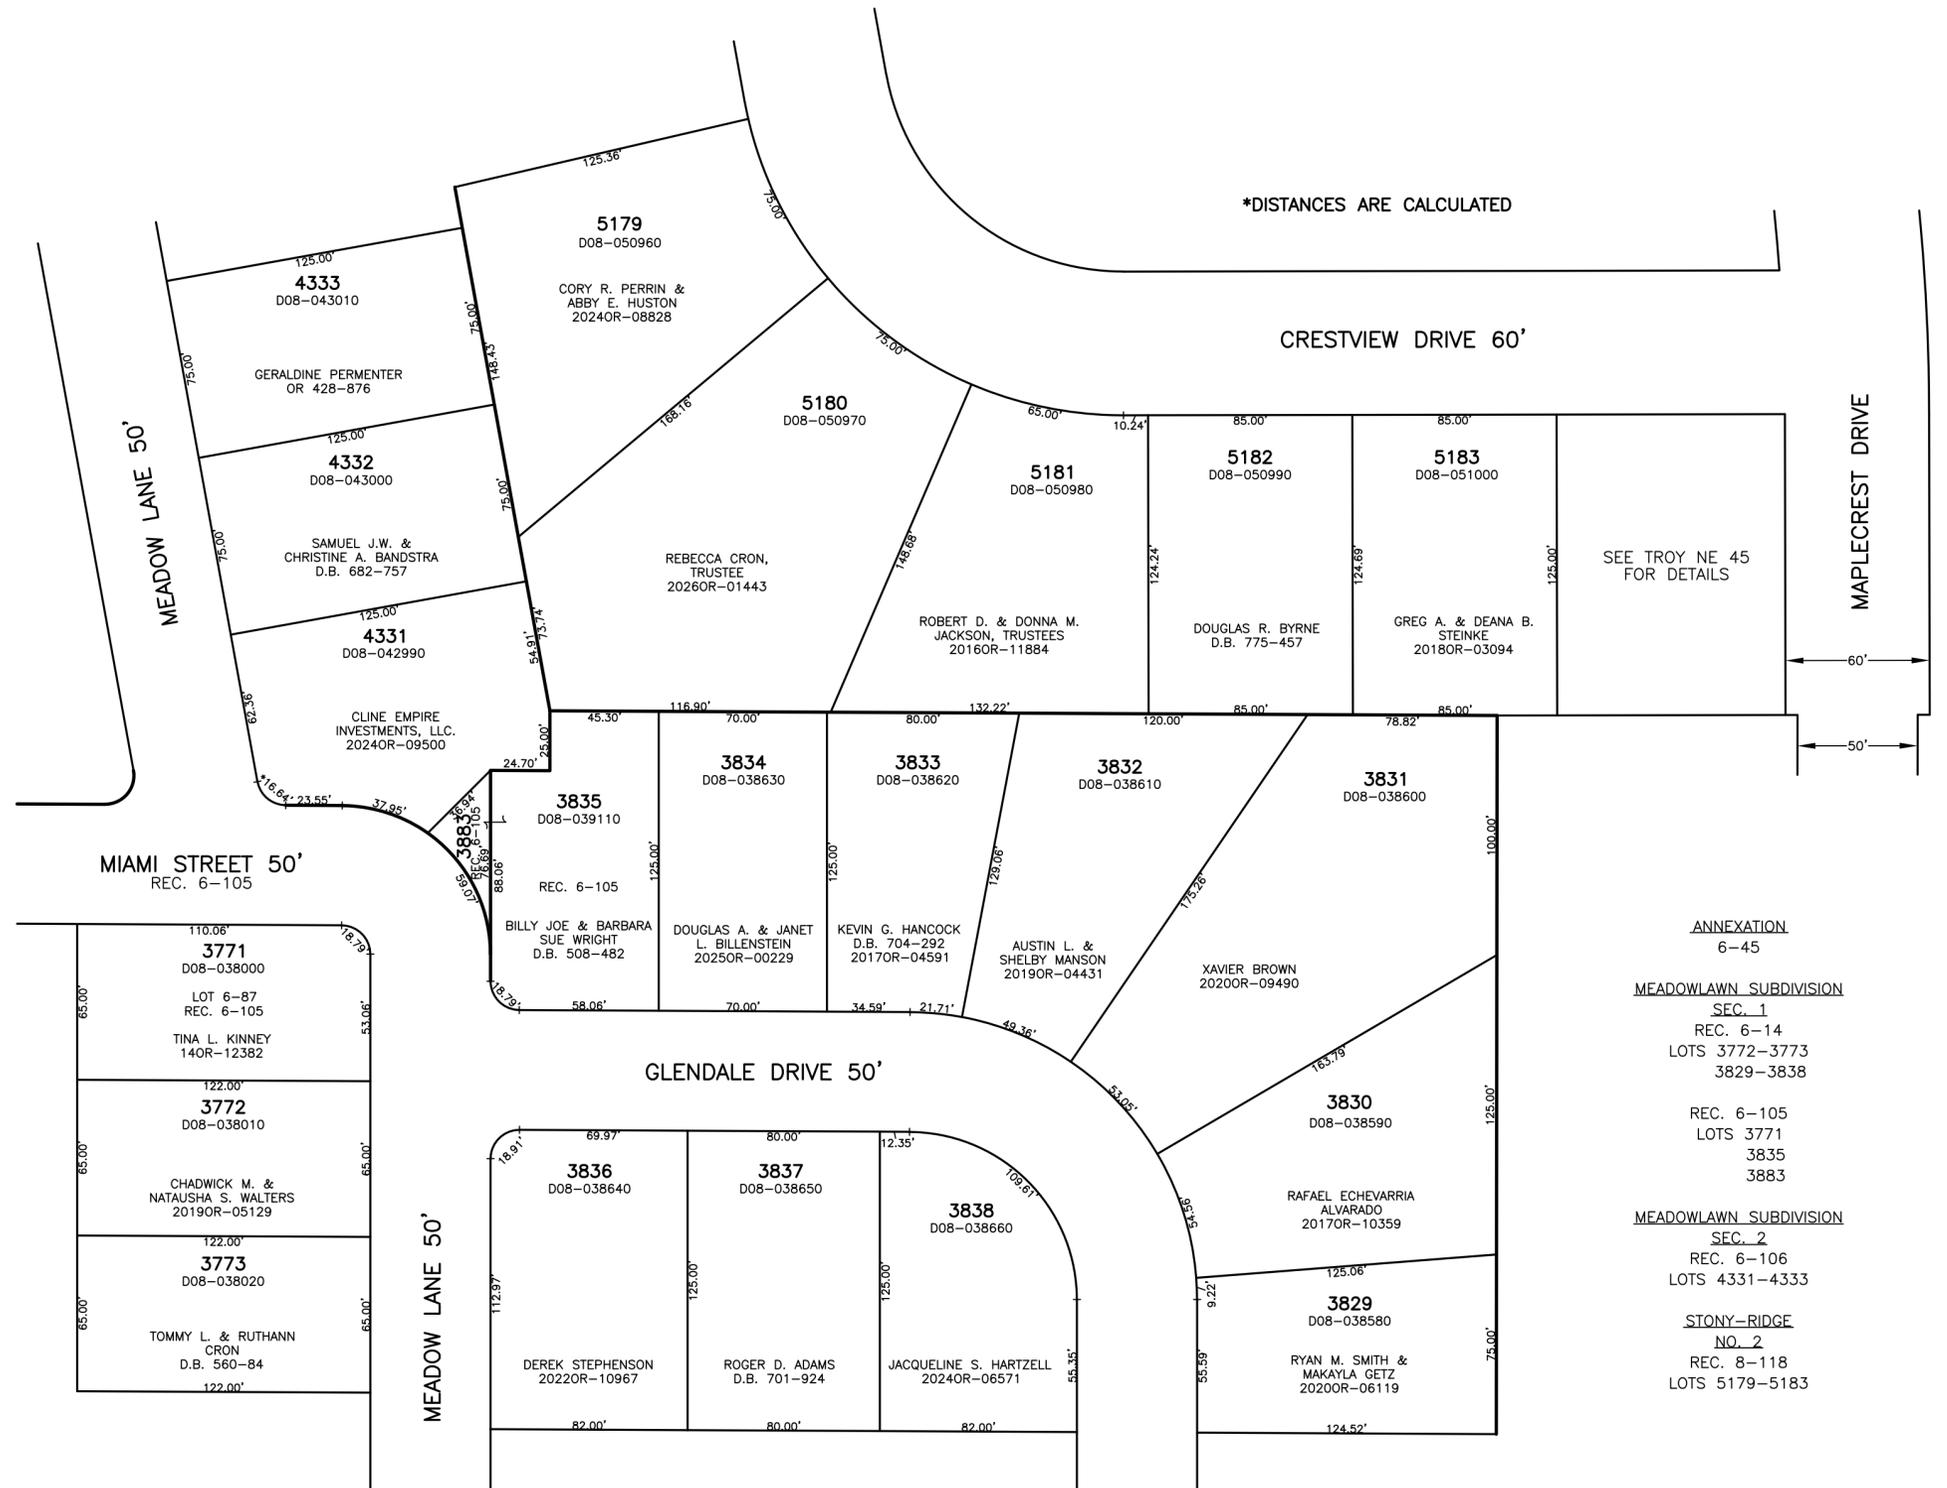MEADOWLAWN SUBDIVISION  
SEC. 1  
REC. 6-14  
LOTS 3772-3773  
3829-3838

REC. 6-105  
LOTS 3771  
3835  
3883

MEADOWLAWN SUBDIVISION  
SEC. 2  
REC. 6-106  
LOTS 4331-4333

STONY-RIDGE  
NO. 2  
REC. 8-118  
LOTS 5179-5183