


SECTION 17, 18
TOWN 1
RANGE 10

CITY OF TROY
MIAMI COUNTY, OHIO


PARCEL ID NUMBER
D08- PLAT NE 49

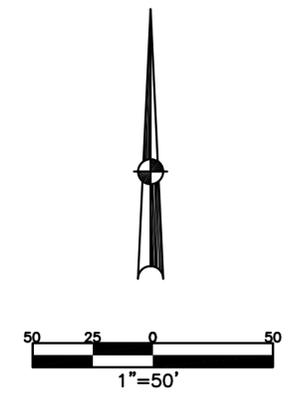

ABBREVIATION LEGEND	
2014OR-00759	= RECORDER'S DOCUMENT NUMBER
OR 406-509	= OFFICIAL RECORD 406 PAGE 509
D.B. 613-172	= DEED BOOK 613, PAGE 172
REC. 15-72	= RECORDER'S PLAT BOOK 15, PAGE 72
LND. 33-15	= LAND SURVEY VOLUME 33, PAGE 15
LOT 19-12	= LOT SURVEY VOLUME 19, PAGE 12
R.R. 8-29	= ROAD RECORD VOLUME 8, PAGE 29
R/W	= RIGHT OF WAY
C	= CENTERLINE
AC.	= ACRES
TWP.	= TOWNSHIP
TR.	= TRACT
IL	= INLOT

LINE LEGEND	
	Blow-up Boundary
	Property Line
	Lot Split Line
	Section Line
	Centerline
	Right-of-Way Line
	Corporation Line

SURVEY INDEX	
REC. 6-106	LOT 6-125
REC. 7-52	LOT 10-57
REC. 8-40	
REC. 9-40	
REC. 10-55	
REC. 12-17	
REC. 20-28	

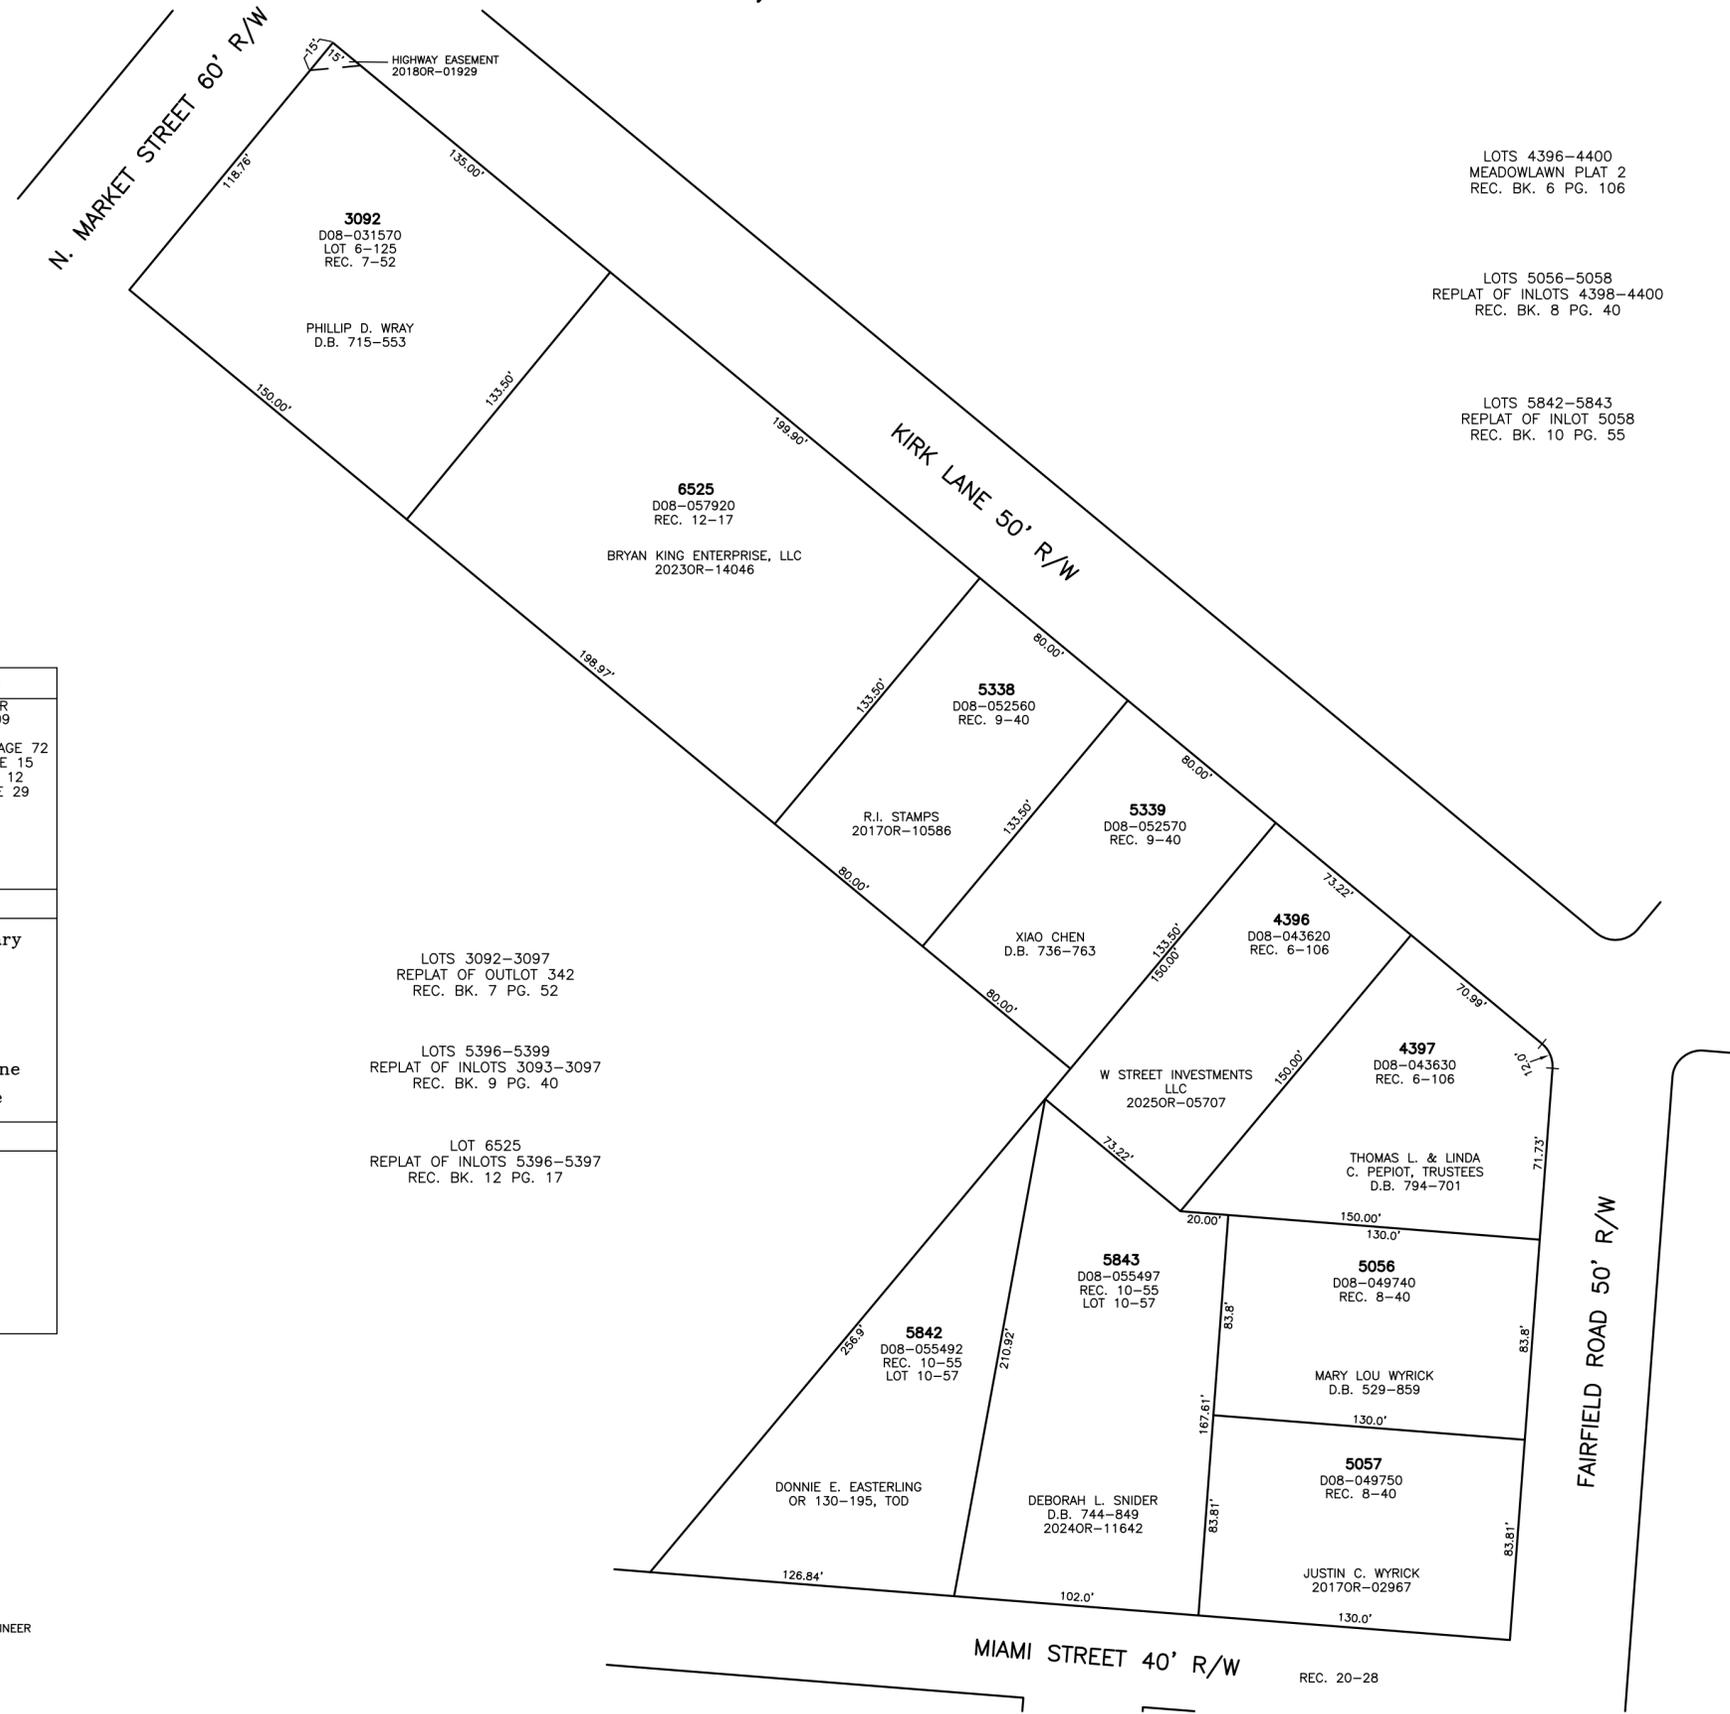

LOTS 4396-4400
MEADOWLAWN PLAT 2
REC. BK. 6 PG. 106

LOTS 5056-5058
REPLAT OF INLOTS 4398-4400
REC. BK. 8 PG. 40

LOTS 5842-5843
REPLAT OF INLOT 5058
REC. BK. 10 PG. 55

LOTS 3092-3097
REPLAT OF OUTLOT 342
REC. BK. 7 PG. 52

LOTS 5396-5399
REPLAT OF INLOTS 3093-3097
REC. BK. 9 PG. 40

LOT 6525
REPLAT OF INLOTS 5396-5397
REC. BK. 12 PG. 17

PREPARED BY: MIAMI COUNTY ENGINEER'S MAP DEPARTMENT
PAUL P. HUELSKAMP, P.E., P.S., COUNTY ENGINEER
DATE: JANUARY 24, 2017 CH
REVISED: JUNE 8, 2018 DV