


SECTION 12  
TOWN 1  
RANGE 10

CITY OF TROY  
MIAMI COUNTY, OHIO


PARCEL ID NUMBER  
D08-\_\_\_\_\_

PLAT NE 58

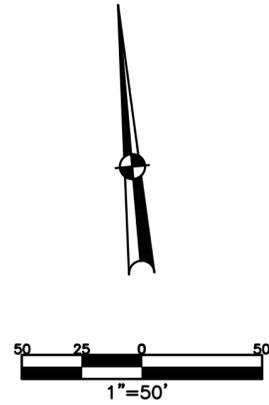

ABBREVIATION LEGEND	
2014OR-07759 =	RECORDER'S DOCUMENT NUMBER
OR 406-509 =	OFFICIAL RECORD 406 PAGE 509
D.B. 613-172 =	DEED BOOK 613, PAGE 172
REC. 15-72 =	RECORDER'S PLAT BOOK 15, PAGE 72
LND. 33-15 =	LAND SURVEY VOLUME 33, PAGE 15
LOT 19-12 =	LOT SURVEY VOLUME 19, PAGE 12
R.R. 8-29 =	ROAD RECORD VOLUME 8, PAGE 29
R/W	= RIGHT OF WAY
CL	= CENTERLINE
AC.	= ACRES
TWP.	= TOWNSHIP
TR.	= TRACT
IL	= INLOT
LINE LEGEND	
	Blow-up Boundary
	Property Line
	Lot Split Line
	Section Line
	Centerline
	Right-of-Way Line
	Corporation Line
SURVEY INDEX	
REC. 8-143	

PREPARED BY: MIAMI COUNTY ENGINEER'S MAP DEPARTMENT  
PAUL P. HUELSKAMP, P.E., P.S., COUNTY ENGINEER  
DATE: AUGUST 19, 2014 MB  
REVISED: June 11, 2024 APALMER

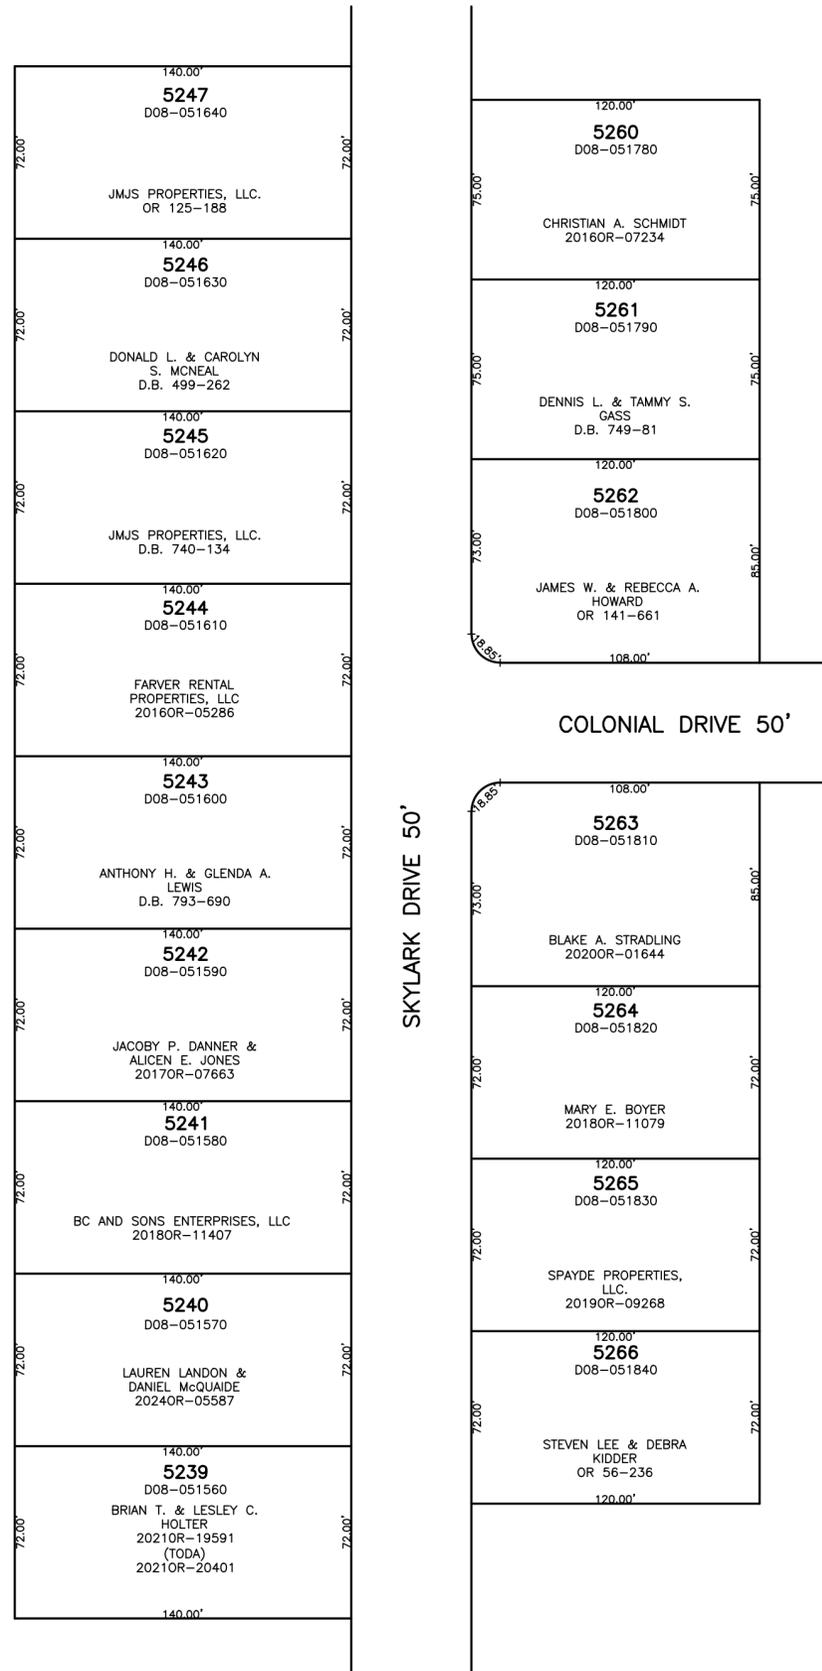

HERITAGE HILLS  
SECTION 1  
REC. 8-143  
LOTS 5239-5247  
5260-5266