


SECTION 12
TOWN 1
RANGE 10

CITY OF TROY
MIAMI COUNTY, OHIO

PARCEL ID NUMBER
D08-_____


PLAT NE 60

LEE ROAD 50'

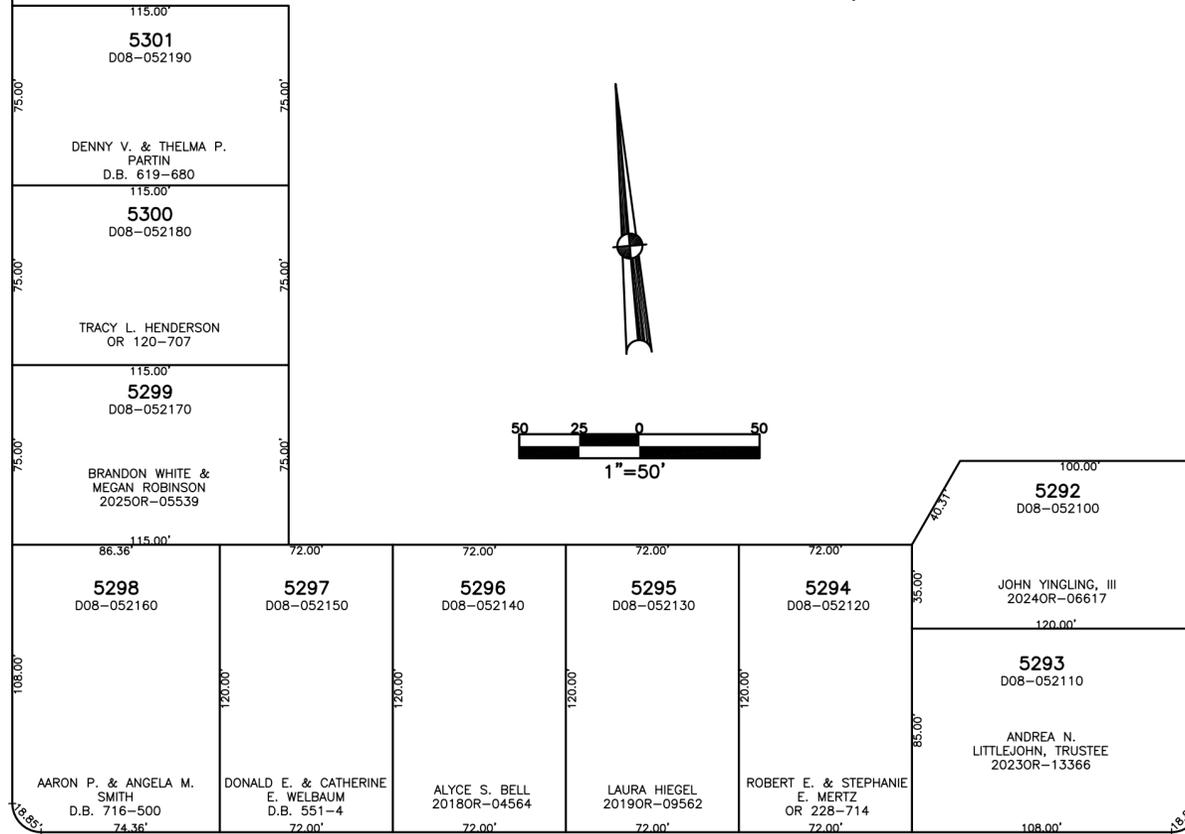


HERITAGE HILLS
SECTION 2
REC. 9-17
LOTS 5277-5301

FRONTIER DRIVE 50'

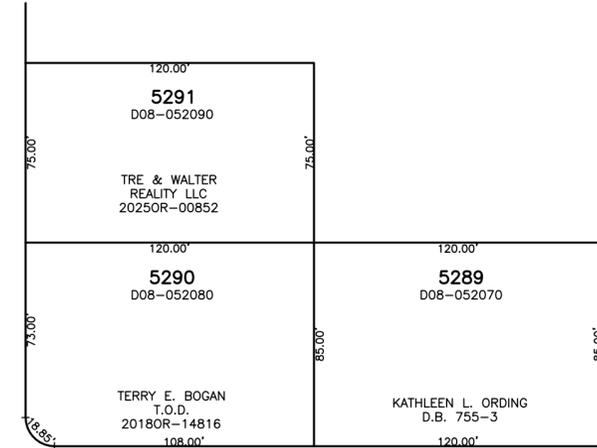

STONYRIDGE AVENUE 60'

LONGWOOD DRIVE 50'

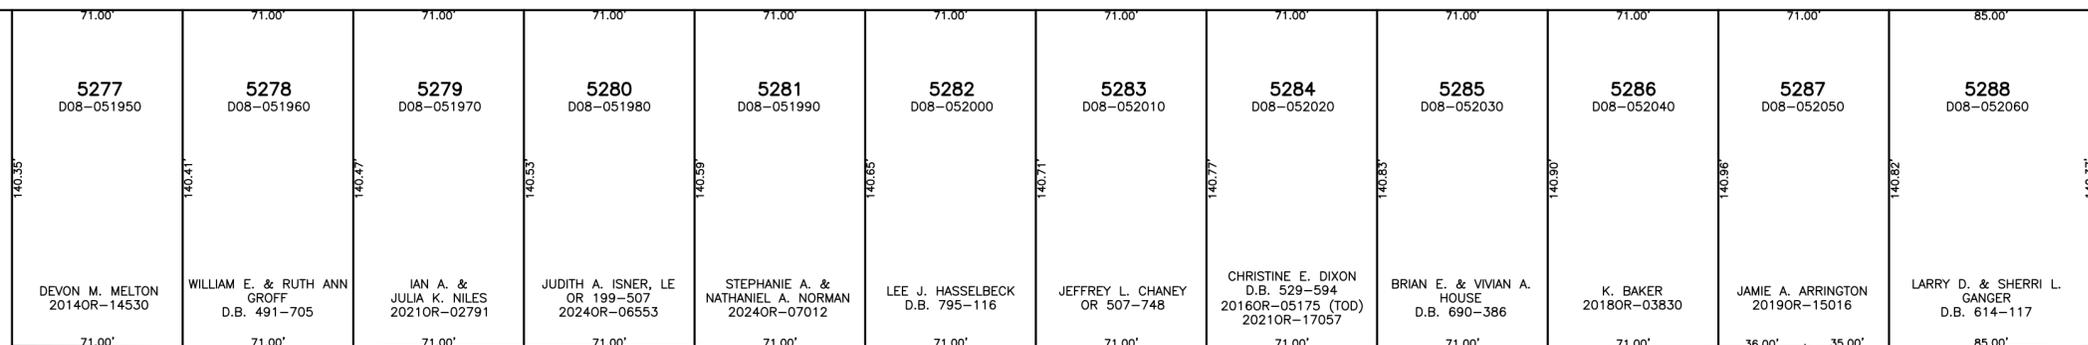

ABBREVIATION LEGEND	LINE LEGEND	SURVEY INDEX
20140R-07759 = RECORDER'S DOCUMENT NUMBER	————— Blow-up Boundary	REC. 9-17
OR 406-509 = OFFICIAL RECORD 406 PAGE 509	————— Property Line	
D.B. 613-172 = DEED BOOK 613, PAGE 172	- - - - - Lot Split Line	
REC. 15-72 = RECORDER'S PLAT BOOK 15, PAGE 72	————— Section Line	
LND. 33-15 = LAND SURVEY VOLUME 33, PAGE 15	————— Centerline	
LOT 19-12 = LOT SURVEY VOLUME 19, PAGE 12	————— Right-of-Way Line	
R.R. 8-29 = ROAD RECORD VOLUME 8, PAGE 29	/////// Corporation Line	
R/W = RIGHT OF WAY		
C = CENTERLINE		
AC. = ACRES		
TWP. = TOWNSHIP		
TR. = TRACT		
IL = INLOT		

PREPARED BY: MIAMI COUNTY ENGINEER'S MAP DEPARTMENT
PAUL P. HUELSKAMP, P.E., P.S., COUNTY ENGINEER
DATE: AUGUST 19, 2014 MB
REVISED: May 21, 2025 JBOGART