


SECTION 16
TOWN 4
RANGE 6

CITY OF TIPP CITY MIAMI COUNTY, OHIO

PARCEL NUMBER
G15-_____


PLAT NW 75

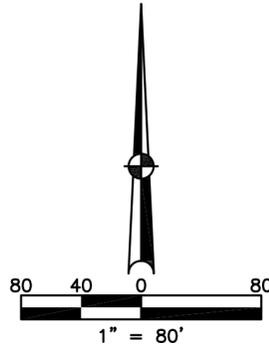

ABBREVIATION LEGEND		
2014OR-00759	=	RECORDER'S DOCUMENT NUMBER
OR 406-509	=	OFFICIAL RECORD 406 PAGE 509
D.B. 613-172	=	DEED BOOK 613, PAGE 172
REC. 15-72	=	RECORDER'S PLAT BOOK 15, PAGE 72
LND. 33-15	=	LAND SURVEY VOLUME 33, PAGE 15
LOT 19-12	=	LOT SURVEY VOLUME 19, PAGE 12
R.R. 8-29	=	ROAD RECORD VOLUME 8, PAGE 29
R/W	=	RIGHT OF WAY
C	=	CENTERLINE
AC.	=	ACRES
TWP.	=	TOWNSHIP
TR.	=	TRACT
IL	=	INLOT

LINE LEGEND	
	Blow-up Boundary
	Property Line
	Lot Split Line
	Section Line
	Centerline
	Right-of-Way Line
	Corporation Line

SURVEY INDEX		
LND. 36-165	LOT 19-150	REC. 15-36
LND. 54-125	LOT 21-178	REC. 15-54
LND. 55-77		REC. 16-34
LND. 56-80		REC. 25-49
LND. 58-109		REC. 27-19
LND. 59-87		REC. 28-28
LND. 60-107		REC. 28-99
		REC. 29-69

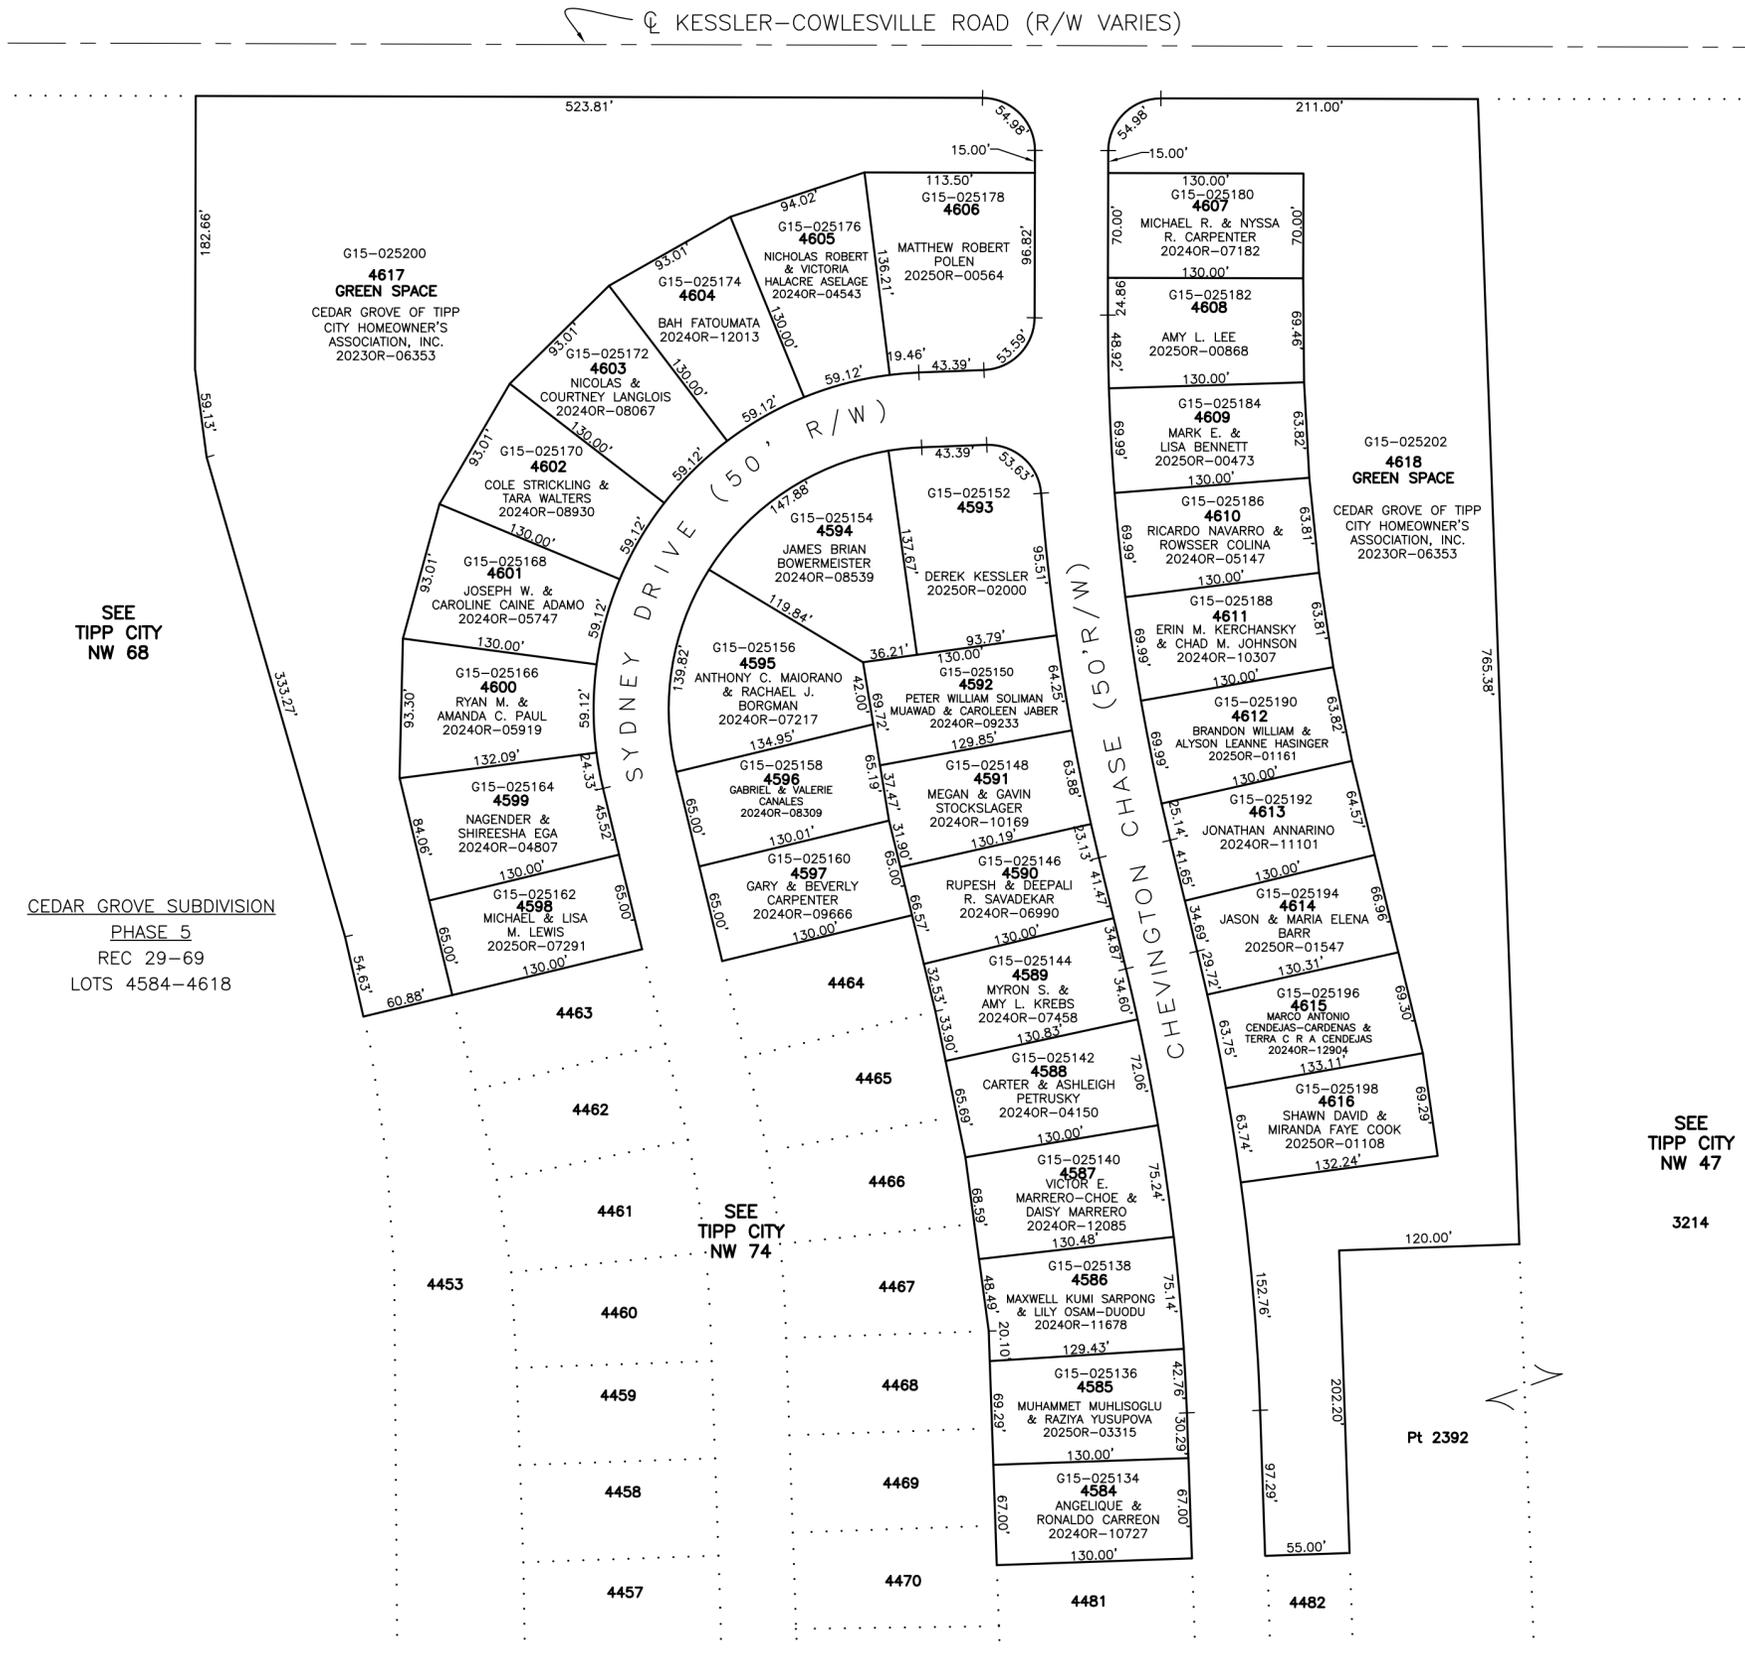

PREPARED BY: MIAMI COUNTY ENGINEER'S MAP DEPARTMENT
PAUL P. HUELSKAMP, P.E., P.S., COUNTY ENGINEER
DATE: AUGUST 24, 2022 MST/ARMS
REVISED: Jul. 03, 2025 TCROWTHER