


SECTION 12  
TOWN 1  
RANGE 10

CITY OF TROY  
MIAMI COUNTY, OHIO


PARCEL ID NUMBER  
D08-\_\_\_\_\_

PLAT NE 92

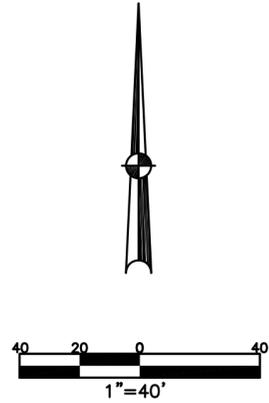

SARATOGA GARDENS  
SECTION 1  
REC. 11-50  
LOTS 6354-6369

| ABBREVIATION LEGEND |                                    |
|---------------------|------------------------------------|
| 2014OR-07759        | = RECORDER'S DOCUMENT NUMBER       |
| OR 406-509          | = OFFICIAL RECORD 406 PAGE 509     |
| D.B. 613-172        | = DEED BOOK 613, PAGE 172          |
| REC. 15-72          | = RECORDER'S PLAT BOOK 15, PAGE 72 |
| LND. 33-15          | = LAND SURVEY VOLUME 33, PAGE 15   |
| LOT 19-12           | = LOT SURVEY VOLUME 19, PAGE 12    |
| R.R. 8-29           | = ROAD RECORD VOLUME 8, PAGE 29    |
| R/W                 | = RIGHT OF WAY                     |
| CL                  | = CENTERLINE                       |
| AC.                 | = ACRES                            |
| TWP.                | = TOWNSHIP                         |
| TR.                 | = TRACT                            |
| IL                  | = INLOT                            |
| LINE LEGEND         |                                    |
|                     | Blow-up Boundary                   |
|                     | Property Line                      |
|                     | Lot Split Line                     |
|                     | Section Line                       |
|                     | Centerline                         |
|                     | Right-of-Way Line                  |
|                     | Corporation Line                   |
| SURVEY INDEX        |                                    |
| REC. 11-50          | LOT 17-141                         |

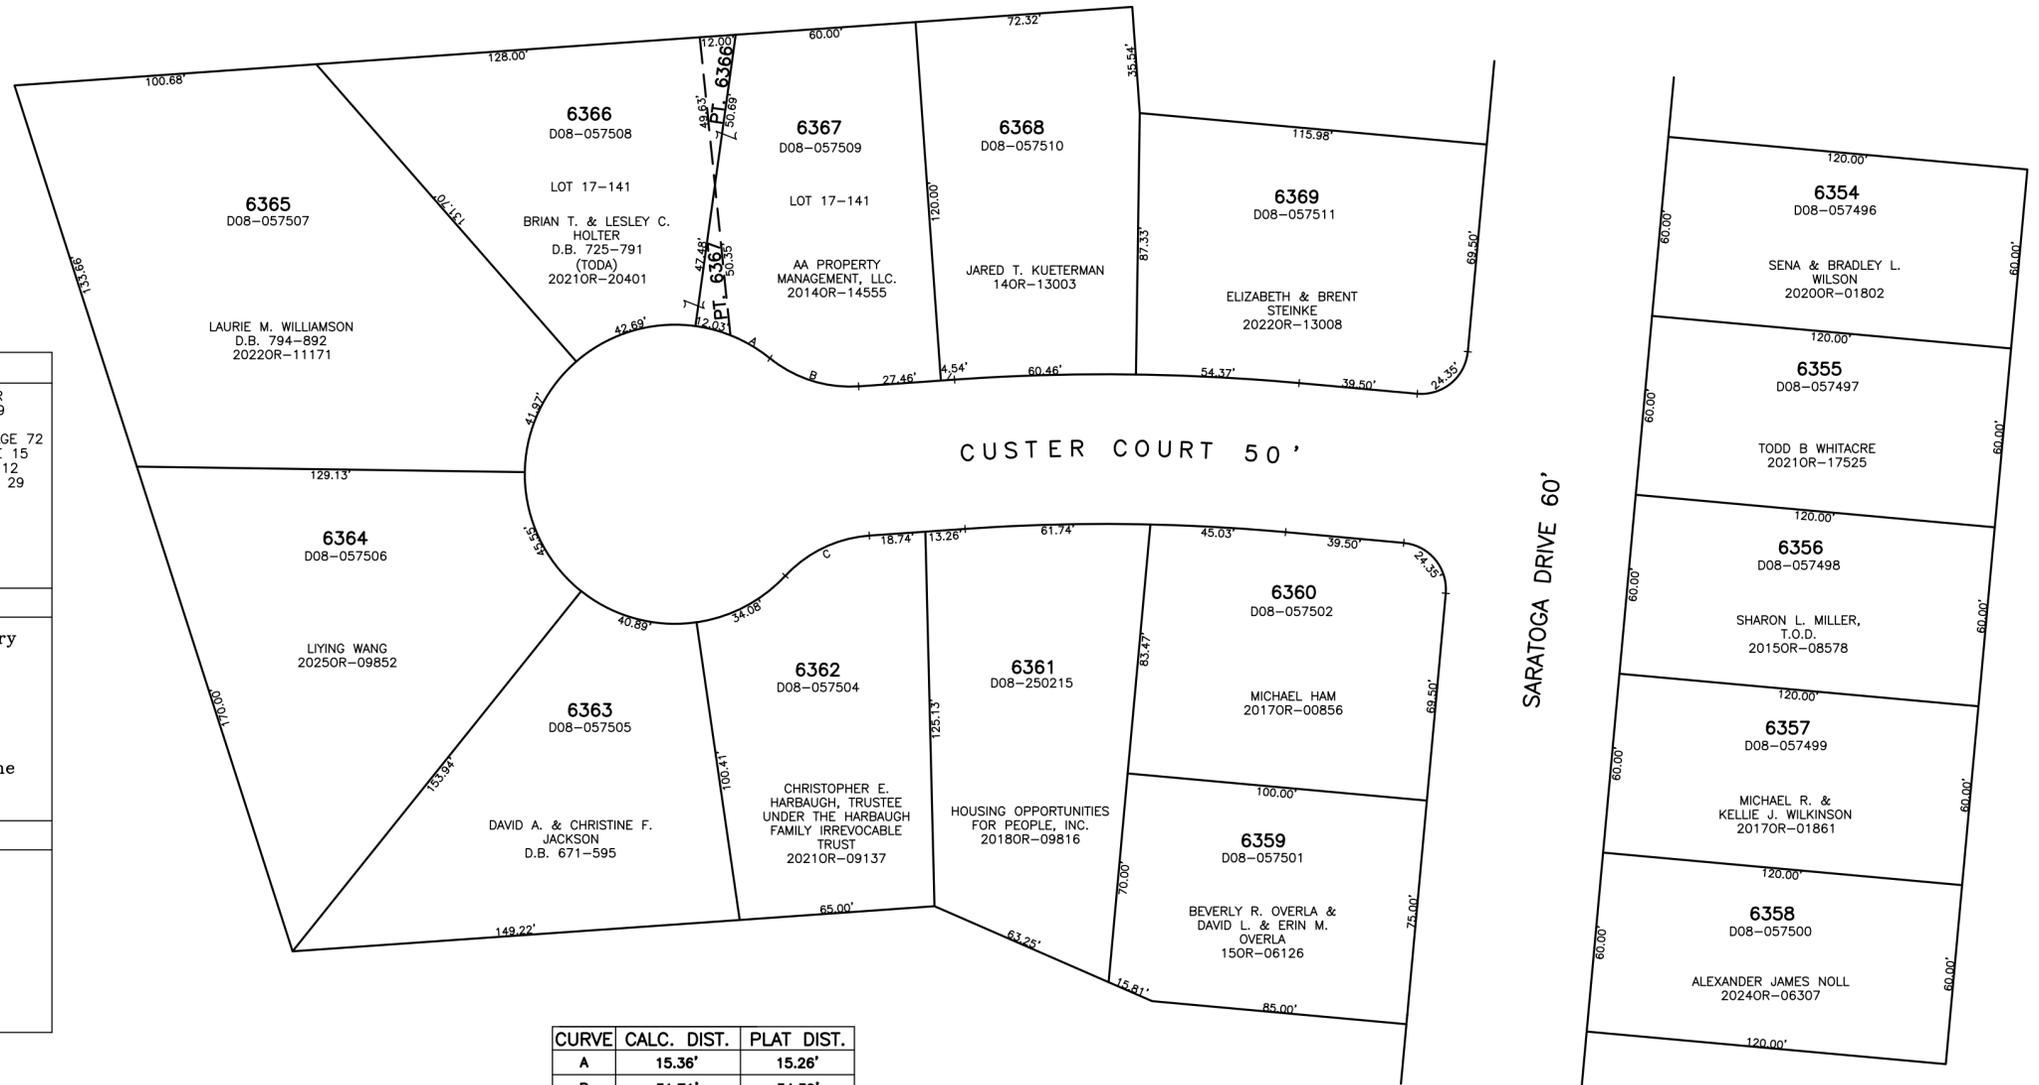

| CURVE | CALC. DIST. | PLAT DIST. |
|-------|-------------|------------|
| A     | 15.36'      | 15.26'     |
| B     | 31.71'      | 34.39'     |
| C     | 31.71'      | 34.39'     |