


SECTION 17
TOWN 1
RANGE 10

CITY OF TROY
MIAMI COUNTY, OHIO


PARCEL ID NUMBER
D08- PLAT NE 94

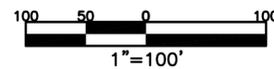

ABBREVIATION LEGEND		
2014OR-00759	=	RECORDER'S DOCUMENT NUMBER OR 406-509
D.B. 613-172	=	DEED BOOK 613, PAGE 172
REC. 15-72	=	RECORDER'S PLAT BOOK 15, PAGE 72
LND. 33-15	=	LAND SURVEY VOLUME 33, PAGE 15
LOT 19-12	=	LOT SURVEY VOLUME 19, PAGE 12
R.R. 8-29	=	ROAD RECORD VOLUME 8, PAGE 29
R/W	=	RIGHT OF WAY
C	=	CENTERLINE
AC.	=	ACRES
TWP.	=	TOWNSHIP
TR.	=	TRACT
IL	=	INLOT

LINE LEGEND	
	Blow-up Boundary
	Property Line
	Lot Split Line
	Section Line
	Centerline
	Right-of-Way Line
	Corporation Line

SURVEY INDEX		
REC. 6-45	LOT 14-102	LND. 6-4
REC. 6-95	LOT 15-74	LND. 7-137
REC. 6-134	LOT 15-104	LND. 13-33
REC. 7-78	LOT 20-86	LND. 13-197
REC. 11-60		LND. 14-132
REC. 12-110		LND. 15-187
REC. 12-111	RS-36	LND. 19-198
REC. 13-4		LND. 22-134
REC. 13-15		LND. 50-130
REC. 20-22		LND. 54-14
REC. 26-14		

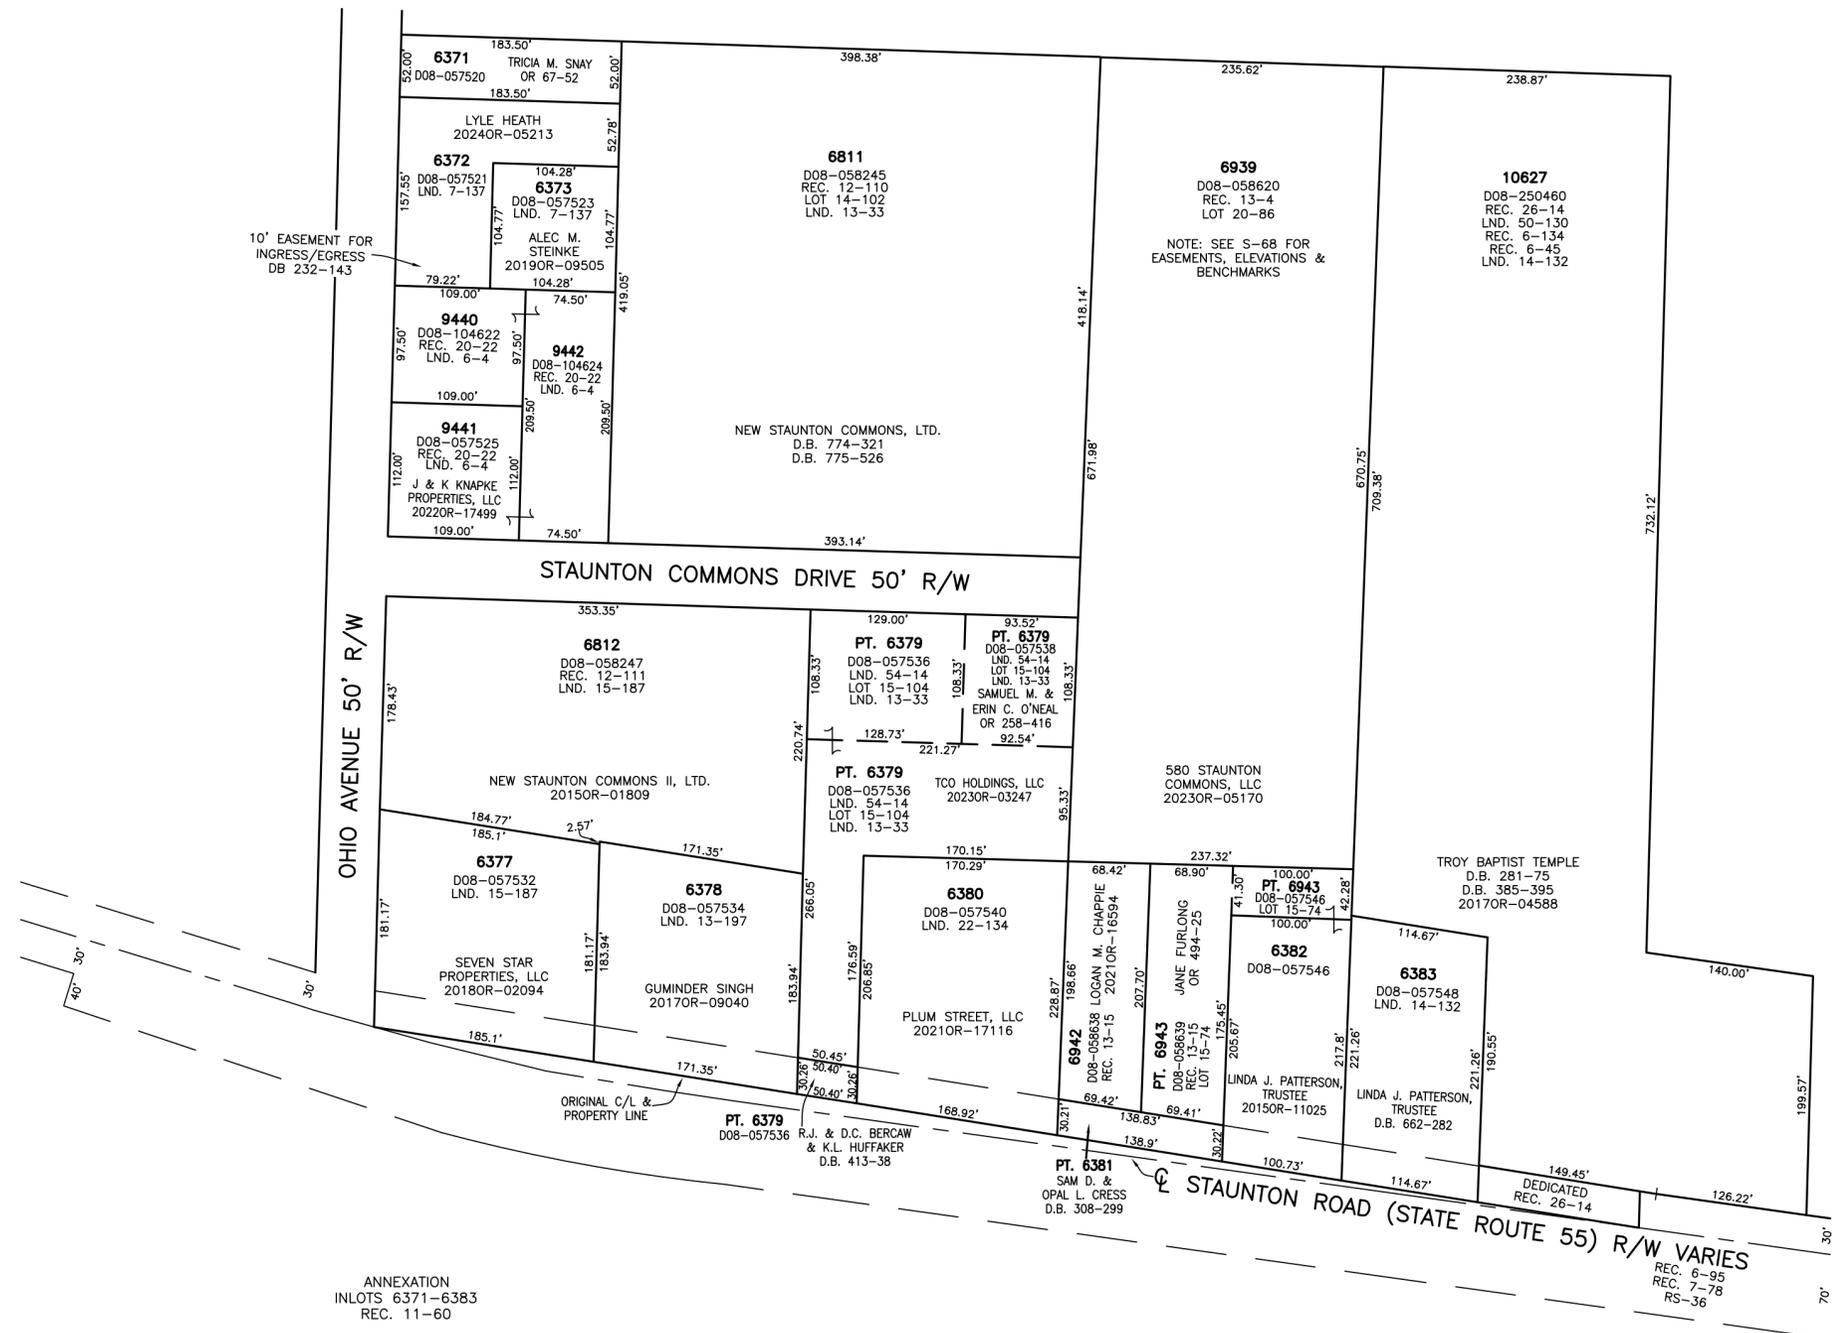

PREPARED BY: MIAMI COUNTY ENGINEER'S MAP DEPARTMENT
PAUL P. HUELSAMP, P.E., P.S., COUNTY ENGINEER
DATE: MAY 9, 2017 CH
REVISED: May 30, 2024 DCASSEL