


SECTION 12
TOWN 1
RANGE 10

CITY OF TROY
MIAMI COUNTY, OHIO


PARCEL ID NUMBER
D08-_____

PLAT NE 100

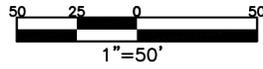

NORTHBROOK SUBDIVISION
SECTION 2
REC. 12-103
LOTS 6793-6796
6800-6803

REC. 16-67
LOTS 7659-7661

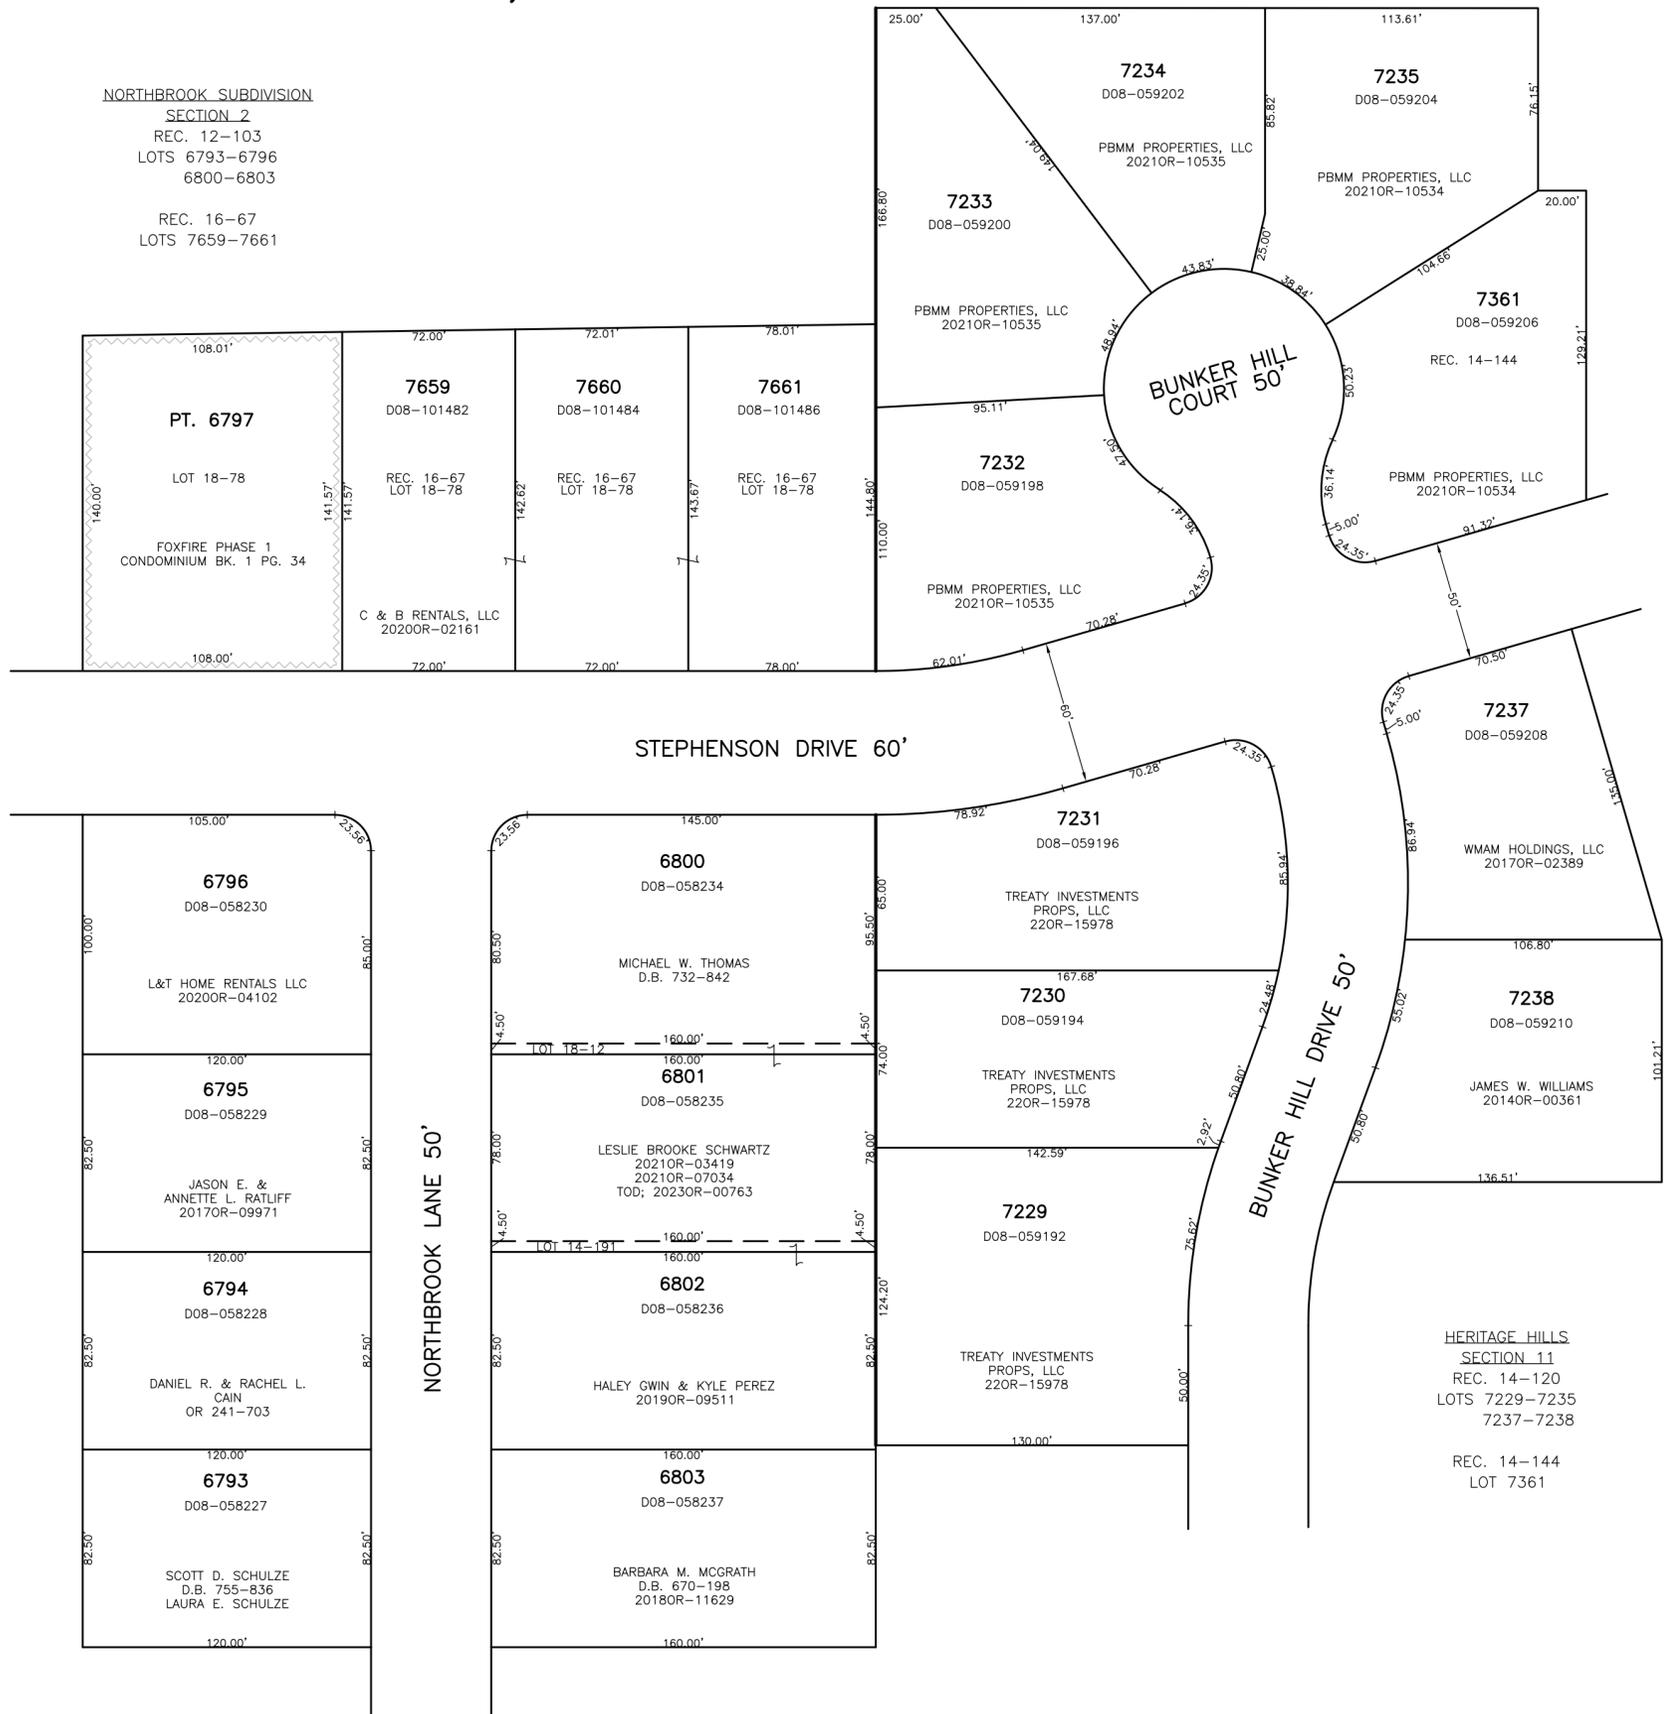

ABBREVIATION LEGEND	
2014OR-07759 =	RECORDER'S DOCUMENT NUMBER
OR 406-509 =	OFFICIAL RECORD 406 PAGE 509
D.B. 613-172 =	DEED BOOK 613, PAGE 172
REC. 15-72 =	RECORDER'S PLAT BOOK 15, PAGE 72
LND. 33-15 =	LAND SURVEY VOLUME 33, PAGE 15
LOT 19-12 =	LOT SURVEY VOLUME 19, PAGE 12
R.R. 8-29 =	ROAD RECORD VOLUME 8, PAGE 29
R/W	= RIGHT OF WAY
C	= CENTERLINE
AC.	= ACRES
TWP.	= TOWNSHIP
TR.	= TRACT
IL	= INLOT

SURVEY INDEX	
REC. 12-103	LOT 14-191
REC. 14-120	LOT 18-12
REC. 14-144	LOT 18-78
REC. 16-67	

LINE LEGEND	
	Blow-up Boundary
	Property Line
	Lot Split Line
	Section Line
	Centerline
	Right-of-Way Line
	Corporation Line