


CITY OF TROY MIAMI COUNTY, OHIO

SECTION 21
TOWN 5
RANGE 6

PARCEL NUMBER

PLAT NW 7

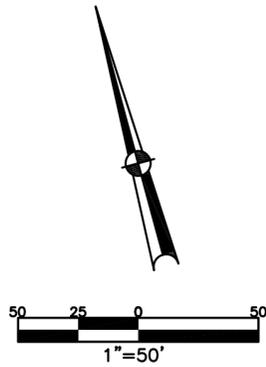


ABBREVIATION LEGEND	
2014OR-00759	= RECORDER'S DOCUMENT NUMBER
OR 406-509	= OFFICIAL RECORD 406 PAGE 509
D.B. 613-172	= DEED BOOK 613, PAGE 172
REC. 15-72	= RECORDER'S PLAT BOOK 15, PAGE 72
LND. 33-15	= LAND SURVEY VOLUME 33, PAGE 15
LOT 19-12	= LOT SURVEY VOLUME 19, PAGE 12
R.R. 8-29	= ROAD RECORD VOLUME 8, PAGE 29
R/W	= RIGHT OF WAY
C	= CENTERLINE
AC.	= ACRES
TWP.	= TOWNSHIP
TR.	= TRACT
IL	= INLOT
OL	= OUTLOT

LINE LEGEND	
	Blow-up Boundary
	Plat Line
	Property Line
	Lot Split Line
	Section Line
	Centerline
	Right-of-Way Line
	Easement
	Pending Survey/Split
	Pending Replat
	School District
	Former OL Line
	Township Line
	Corporation Line

SURVEY INDEX		
LND	LOT 3-68	REC 15-109
	LOT 14-159	REC 16-91
	LOT 15-147	
	LOT 18-69	
	LOT 18-171	
	LOT 19-108	

SEE PLAT NW 12

ADAMS ST, 66' R/W

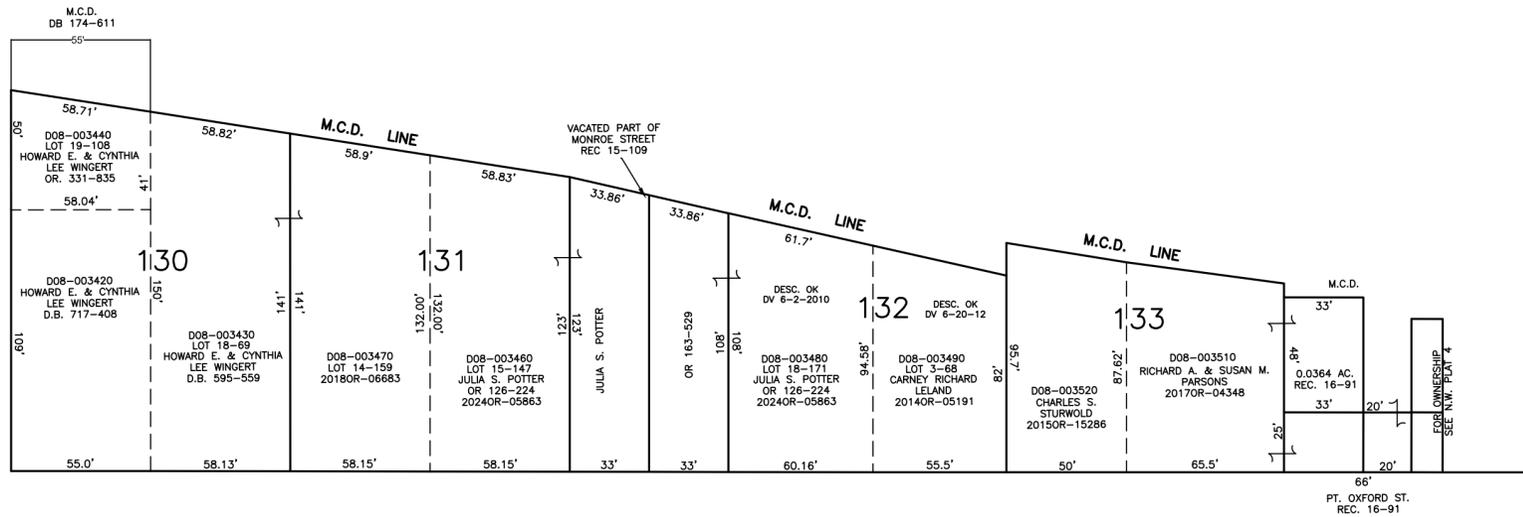

RECORDERS PLATS
D.B.1-PG. 9-10

WATER STREET, 66' R/W

SEE PLAT
NW 12

SEE PLAT NW 8

MONROE ST, 66' R/W

SEE PLAT NW 8

OXFORD ST, 66' R/W

SEE PLAT
NW 6